


NOTES

FOR -L- PROFILE SEE SHEETS 39 & 40
ALL DRIVEWAY RADII ARE 20' UNLESS NOTED

MATCHLINE ** SEE SHEET 11 **

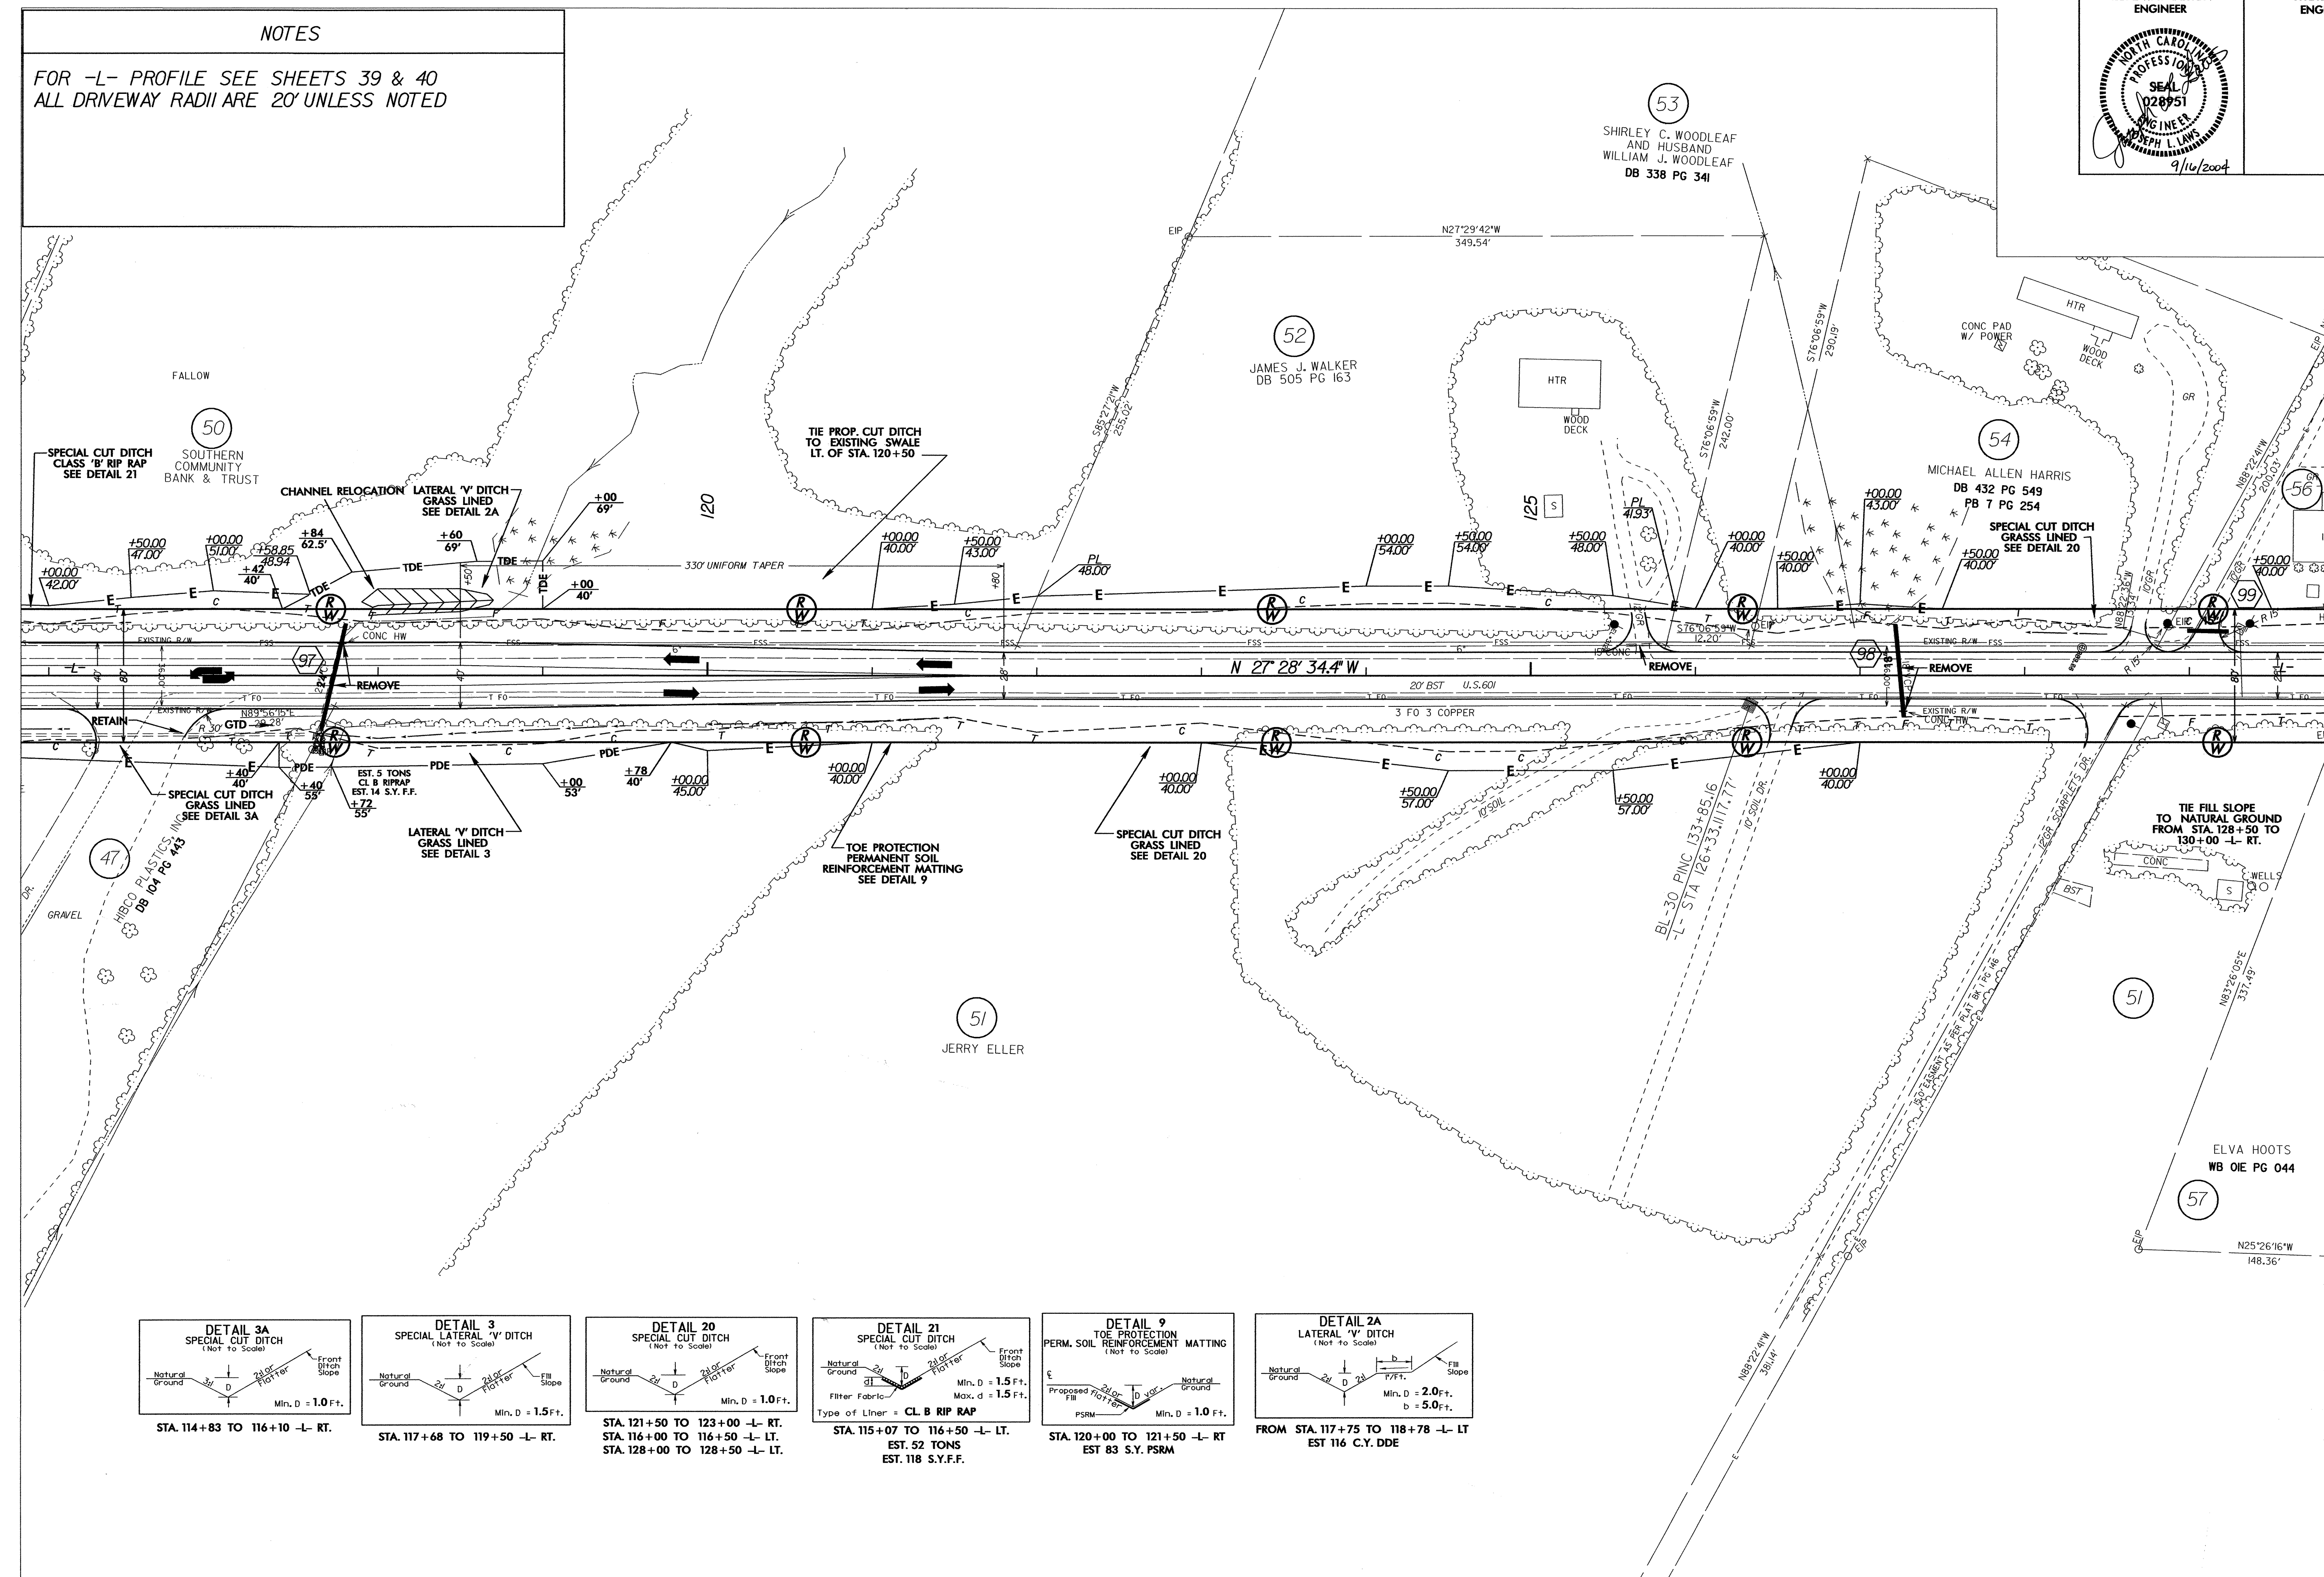

MATCHLINE ** SEE SHEET 13 **

