
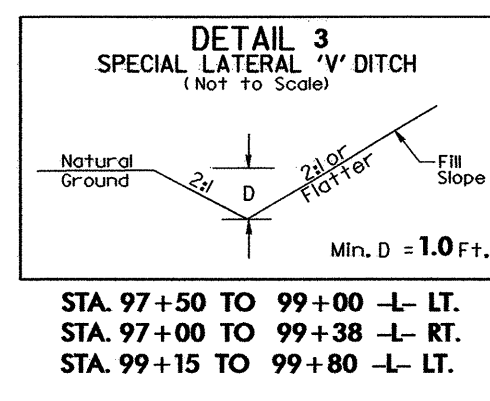
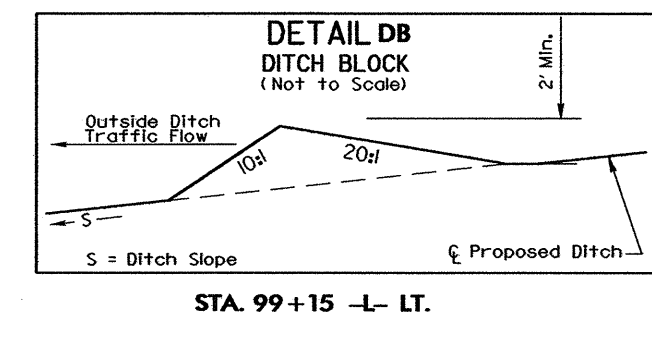
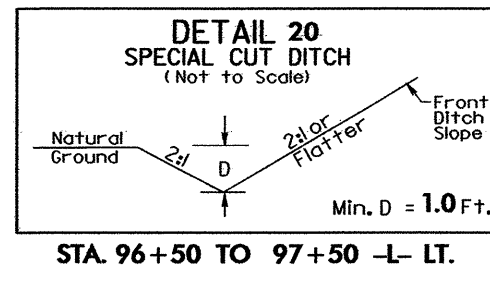
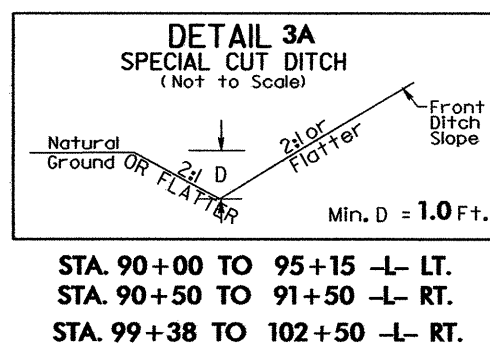


NOTES

FOR -L- PROFILE SEE SHEETS 37 & 38
ALL DRIVEWAY RADII ARE 20' UNLESS NOTED

MATCHLINE ** SEE SHEET 9 **

MATCHLINE ** SEE SHEET 11 **

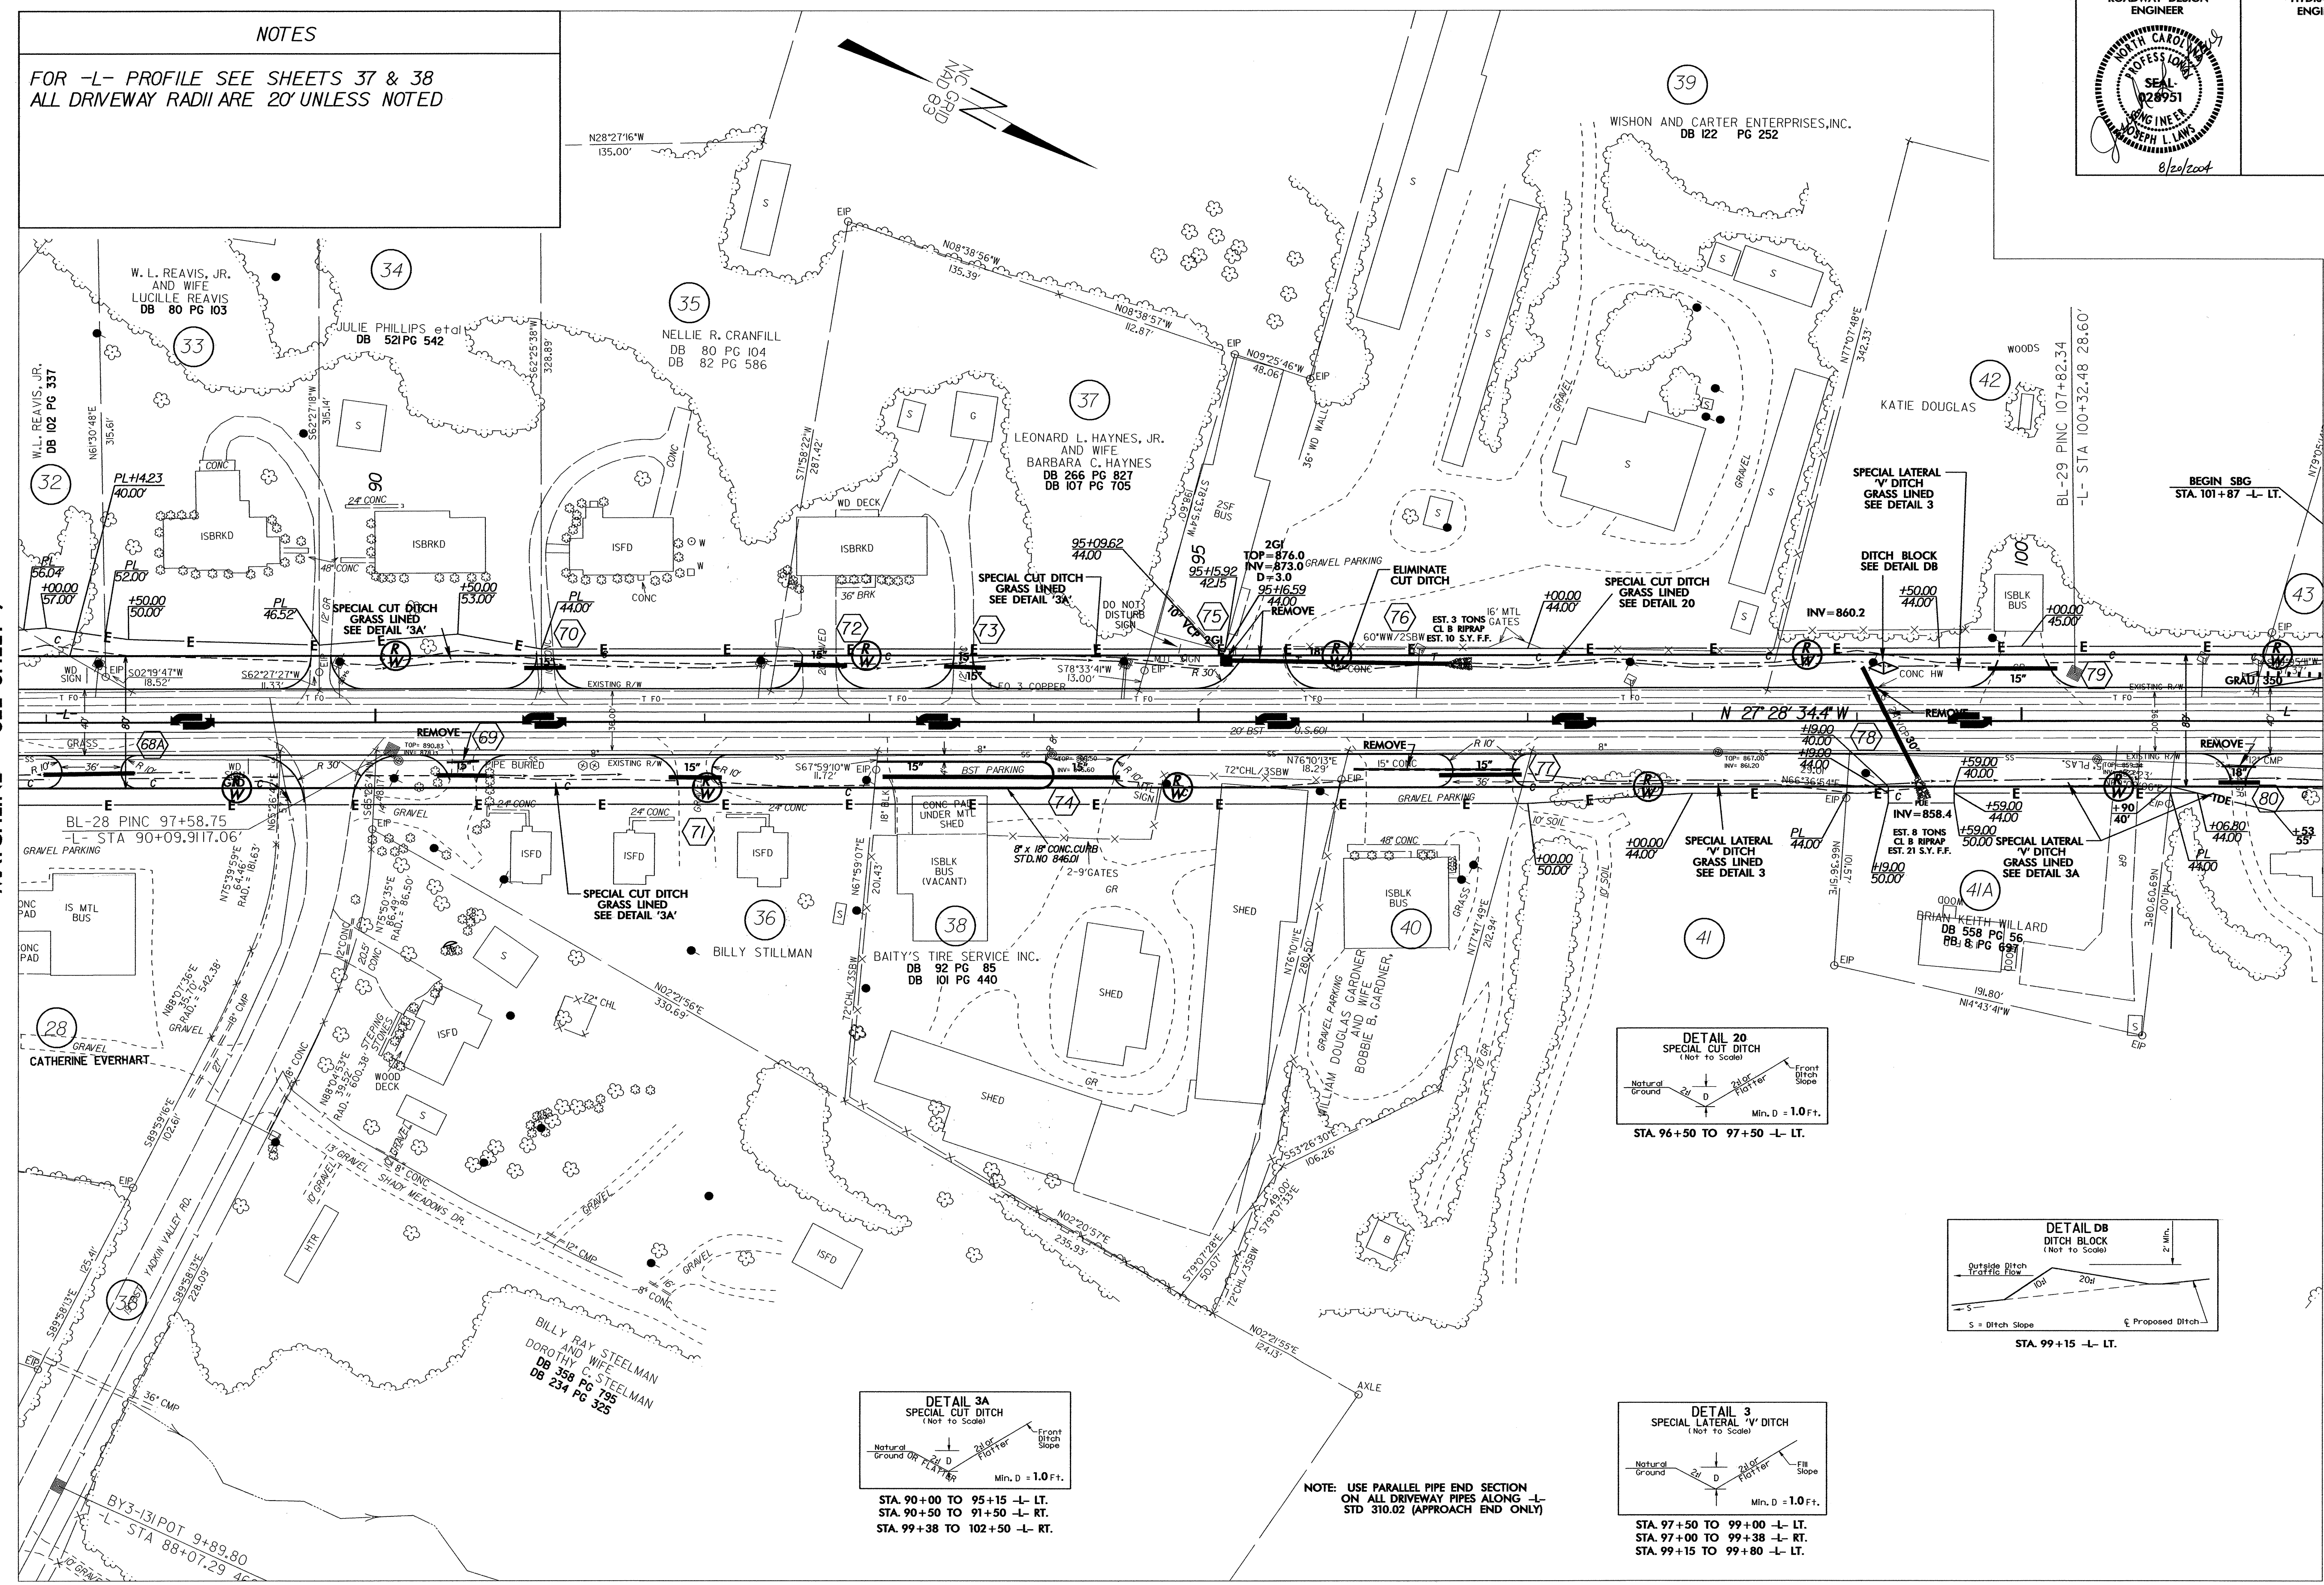

NOTE: USE PARALLEL PIPE END SECTION ON ALL DRIVEWAY PIPES ALONG -L- STD 310.02 (APPROACH END ONLY)