



N. C. DEPARTMENT OF TRANSPORTATION
DIVISION OF HIGHWAYS
TRAFFIC ENGINEERING BRANCH
SIGNING DEPARTMENT

SIGN NUMBER: R-3427
TYPE: D
QUANTITY: 1
SIGN WIDTH: 3'-6"
HEIGHT: 3'-0"
TOTAL AREA: 10.5 Sq.Ft.
BORDER TYPE: FLUSH
RECESS: 0.625"
WIDTH: 0.875"
RADIUS: 2.25"
NO. Z BARS:
LENGTH:

SYMBOL	X	Y	WID	HT

DESIGN BY: S. JOHNS
PROJECT ID: R-3427
CHECKED BY: M. EATON
DIV: 11
STD #: DATE: May 28, 2004



- USE NOTES: 2, 4
- Legend and border shall be direct applied Type III reflective sheeting.
 - Legend and border shall be direct applied non-reflective sheeting.
 - Shields shall be Type III reflective sheeting on 0.032" (0.8mm) aluminum and demountable.
 - Background shall be Type VII reflective sheeting.
 - Background shall be Type I reflective sheeting.
 - Center arrow(s) vertically on sign.
 - Bottom panel shall be yellow Type III sheeting. Legend shall be direct applied black non-reflective sheeting. Yellow panel is:

LETTER POSITIONS

Letter spacings are to start of next letter

Letter	L	O	N	E	H	I	C	K	O	R	Y	R	O	A	D	Series/Size
Spacing	12.9	4	4.7	4.5	3	12.9										C6
Letter																16.3
Spacing	7	4.5	2.1	4.3	4.3	4.7	4.3	3.8	7							C8
Letter																28
Spacing	12.6	4.3	4.5	4.8	3.3	12.6										C6
Letter																16.8

Spacing Factor is 1 unless specified otherwise

FILENAME: R NORTH CAROLINA D.O.T. SIGN DETAIL




N. C. DEPARTMENT OF TRANSPORTATION
DIVISION OF HIGHWAYS
TRAFFIC ENGINEERING BRANCH
SIGNING DEPARTMENT

SIGN NUMBER: R-3427
TYPE: D
QUANTITY: 1
SIGN WIDTH: 4'-0"
HEIGHT: 1'-0"
TOTAL AREA: 4.0 Sq.Ft.
BORDER TYPE: FLUSH
RECESS: 0.375"
WIDTH: 0.375"
RADIUS: 1.5"
NO. Z BARS:
LENGTH:

SYMBOL	X	Y	WID	HT

DESIGN BY: S. JOHNS
PROJECT ID: R-3427
CHECKED BY: M. EATON
DIV: 11
STD #: DATE: Jun 03, 2004

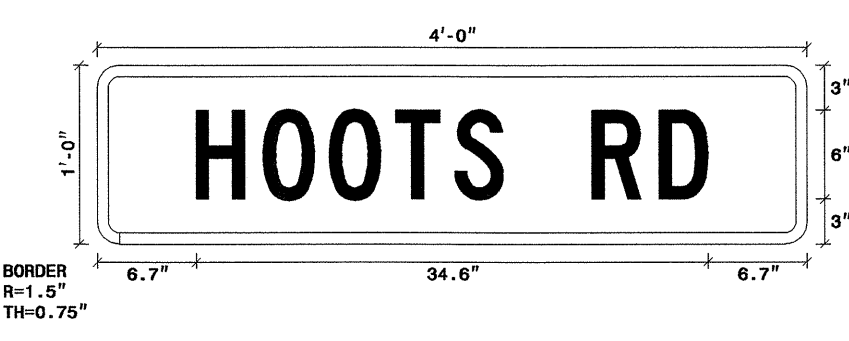

- USE NOTES: 2, 4
- Legend and border shall be direct applied Type III reflective sheeting.
 - Legend and border shall be direct applied non-reflective sheeting.
 - Shields shall be Type III reflective sheeting on 0.032" (0.8mm) aluminum and demountable.
 - Background shall be Type VII reflective sheeting.
 - Background shall be Type I reflective sheeting.
 - Center arrow(s) vertically on sign.
 - Bottom panel shall be yellow Type III sheeting. Legend shall be direct applied black non-reflective sheeting. Yellow panel is:

LETTER POSITIONS

Letter spacings are to start of next letter

Letter	H	O	O	T	S	R	D	Series/Size
Spacing	6.7	4.5	4.5	4.5	4	3.3	6	4.6
Letter								34.6

Spacing Factor is 1 unless specified otherwise

FILENAME: R NORTH CAROLINA D.O.T. SIGN DETAIL

11-AUG-2004 10:41
M:\TCP\updated_top\top\N-3427-TC-BTep.dgn
halawandos AT ETC206424

APPROVED: <i>Joseph Ishak</i> DATE: 8/1/04	SIGN DESIGNS									
SCALE: NONE	DATE: JULY 2004	<table border="1"> <tr> <th colspan="2">REVISIONS</th> </tr> <tr> <td> </td> <td> </td> </tr> <tr> <td> </td> <td> </td> </tr> <tr> <td> </td> <td> </td> </tr> </table>	REVISIONS							
REVISIONS										
DWG. BY: HAL	DESIGN BY: HAL									
REVIEWED BY: JI										
		CADD FILE								