



AREA IV, DETAIL B

PROJ. REFERENCE NO.	SHEET NO.
R-3427	TCP-17

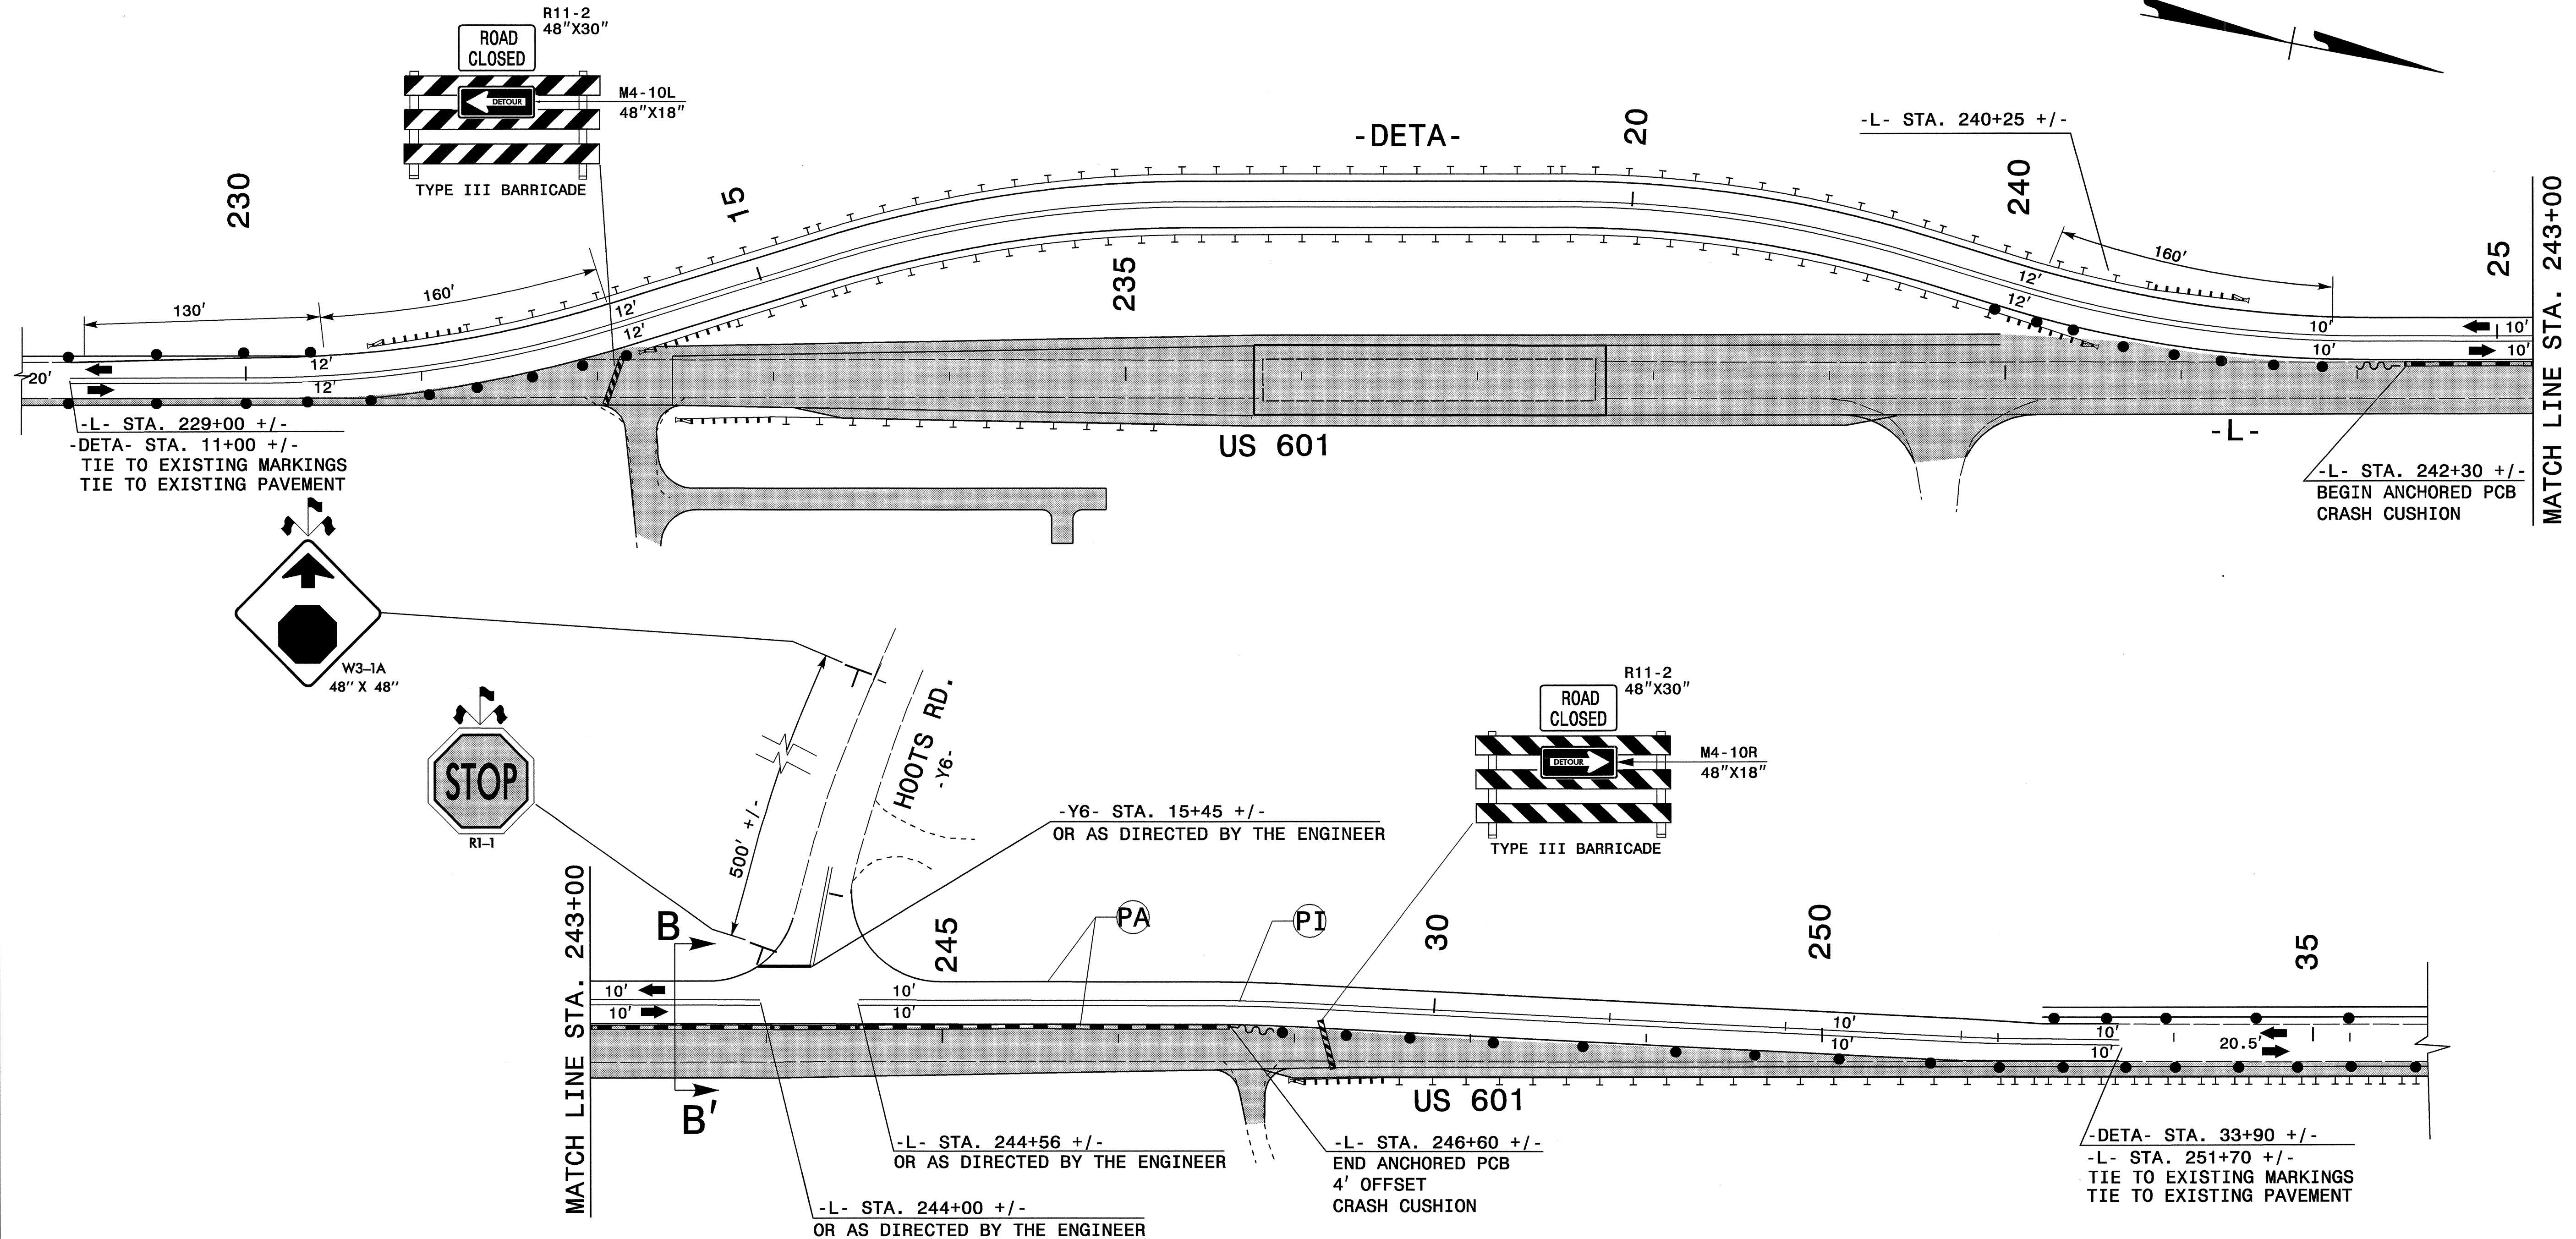

SECTION B-B'
-L- STA. 243+50.00

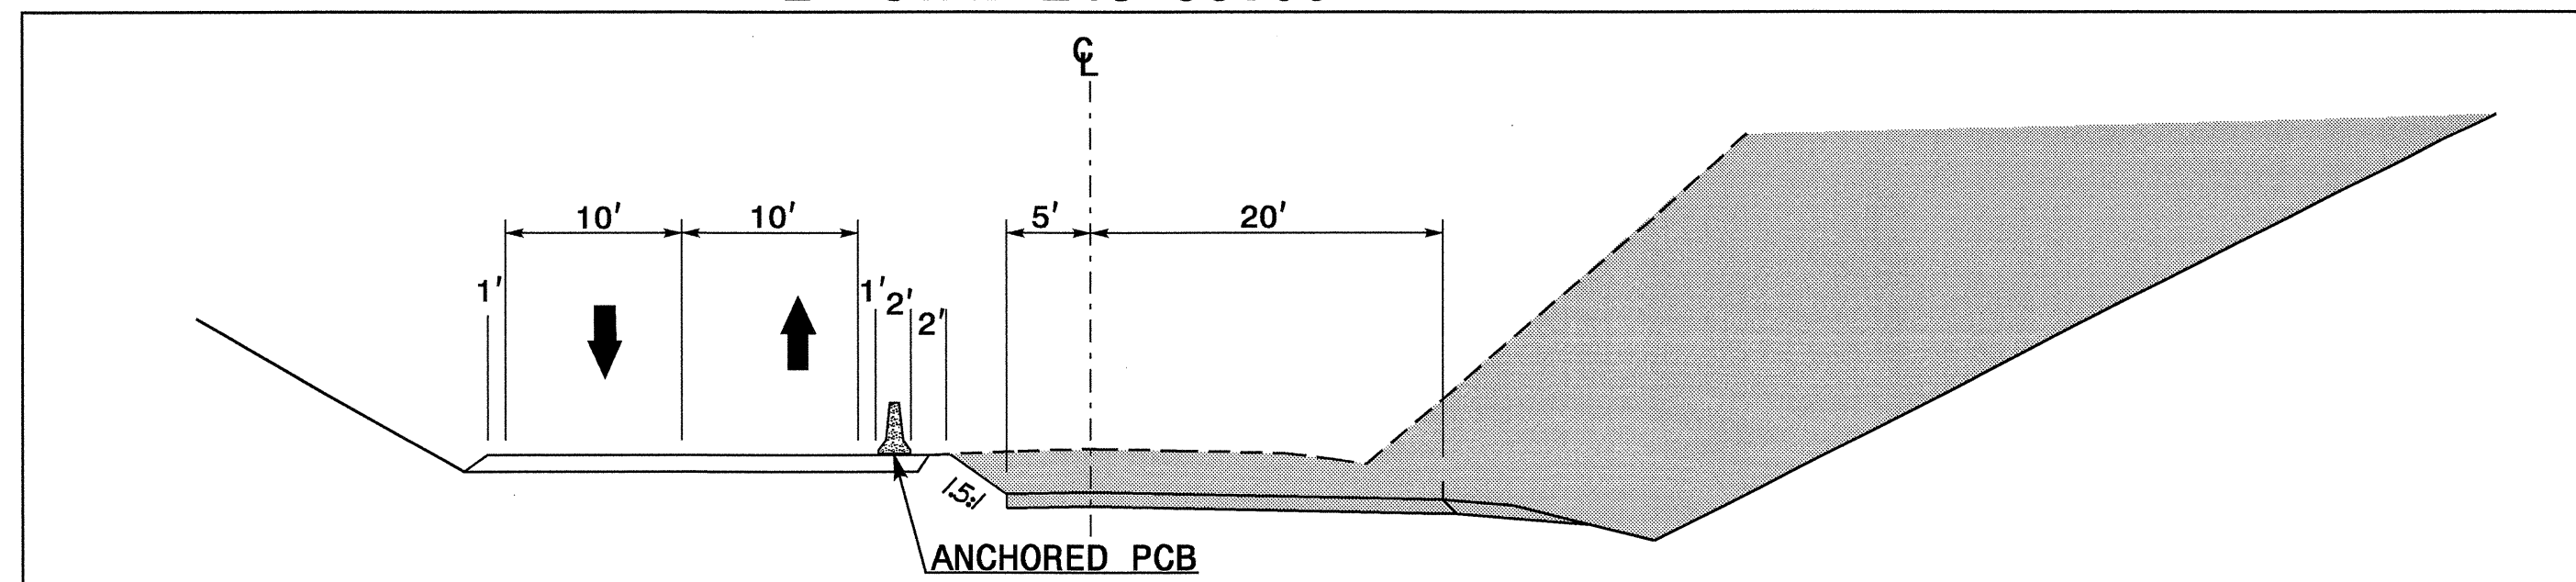

APPROVED: <i>Joseph Ishak</i> DATE: 7/7/04	AREA IV DETAIL B		
	SCALE: NONE		
	DATE: JULY 2004		REVISIONS
	DWG. BY: HAL		
	DESIGN BY: HAL		
REVIEWED BY: JI			

I:\AUG-2004\10j2\Ms\TCP\updated_tcp\17-3427_TC.BTop.dgn
 halawandos AT TETC206424