
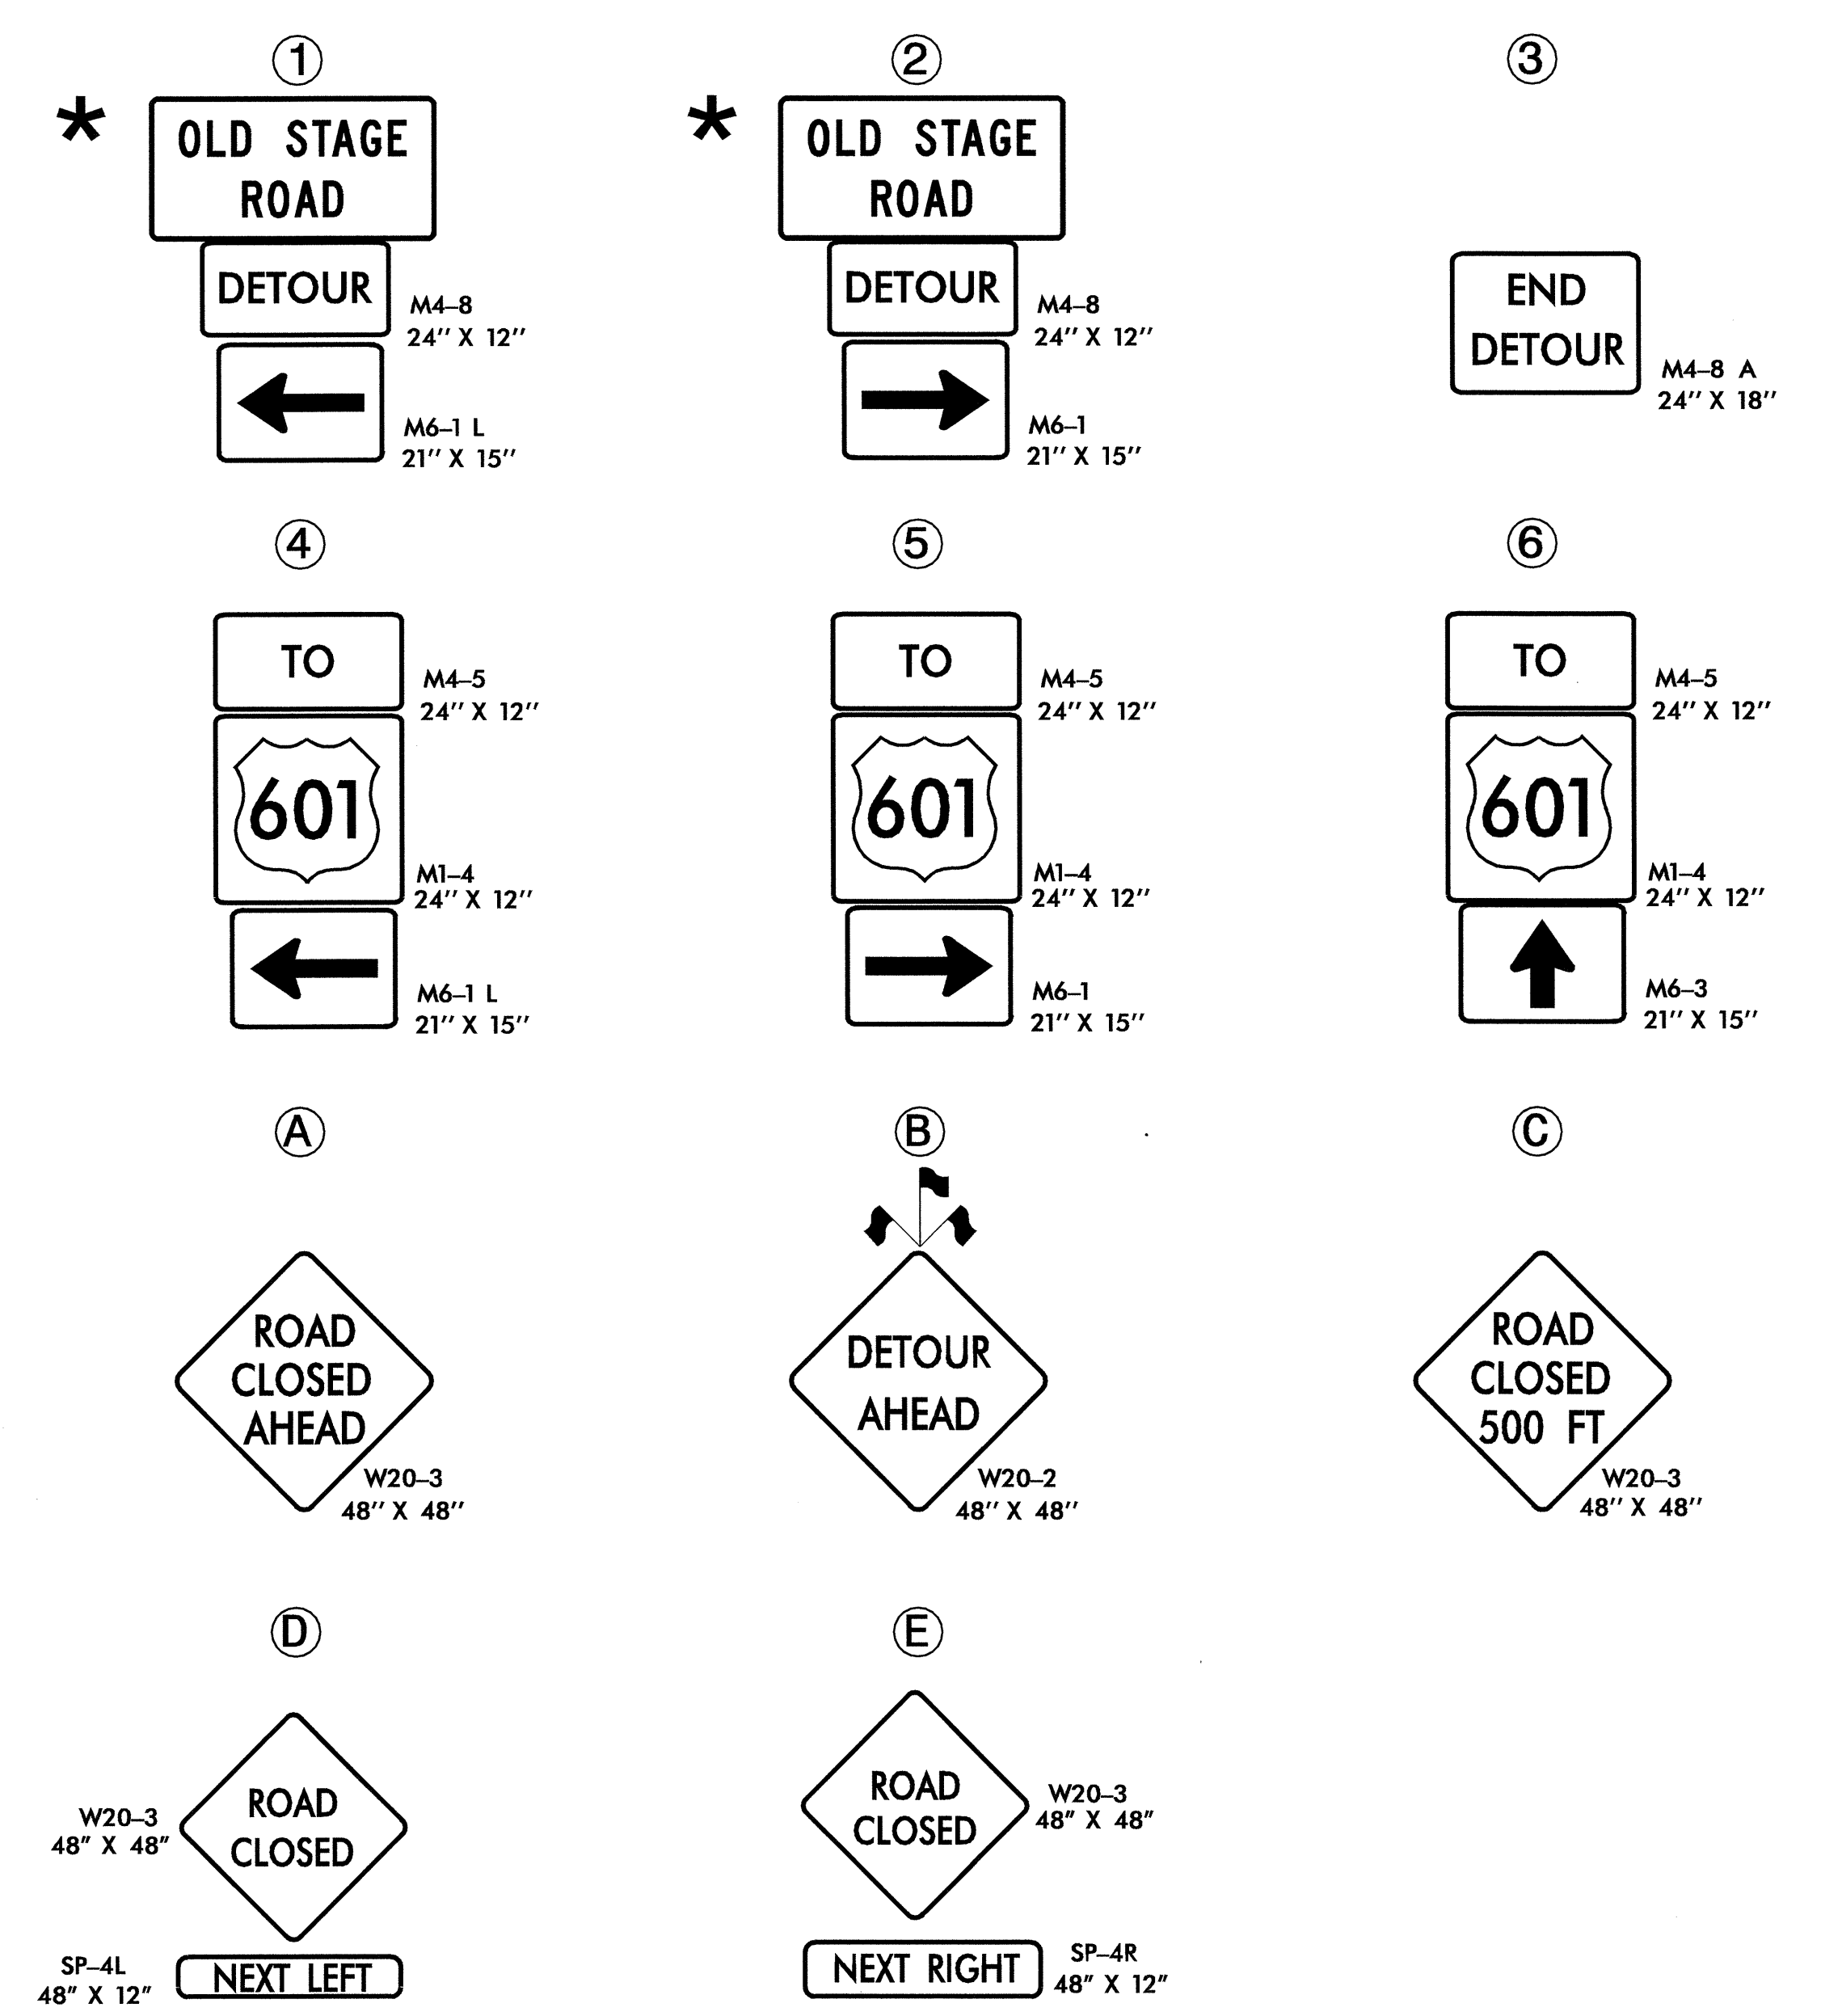


## DETOUR MAP FOR OLD STAGE ROAD

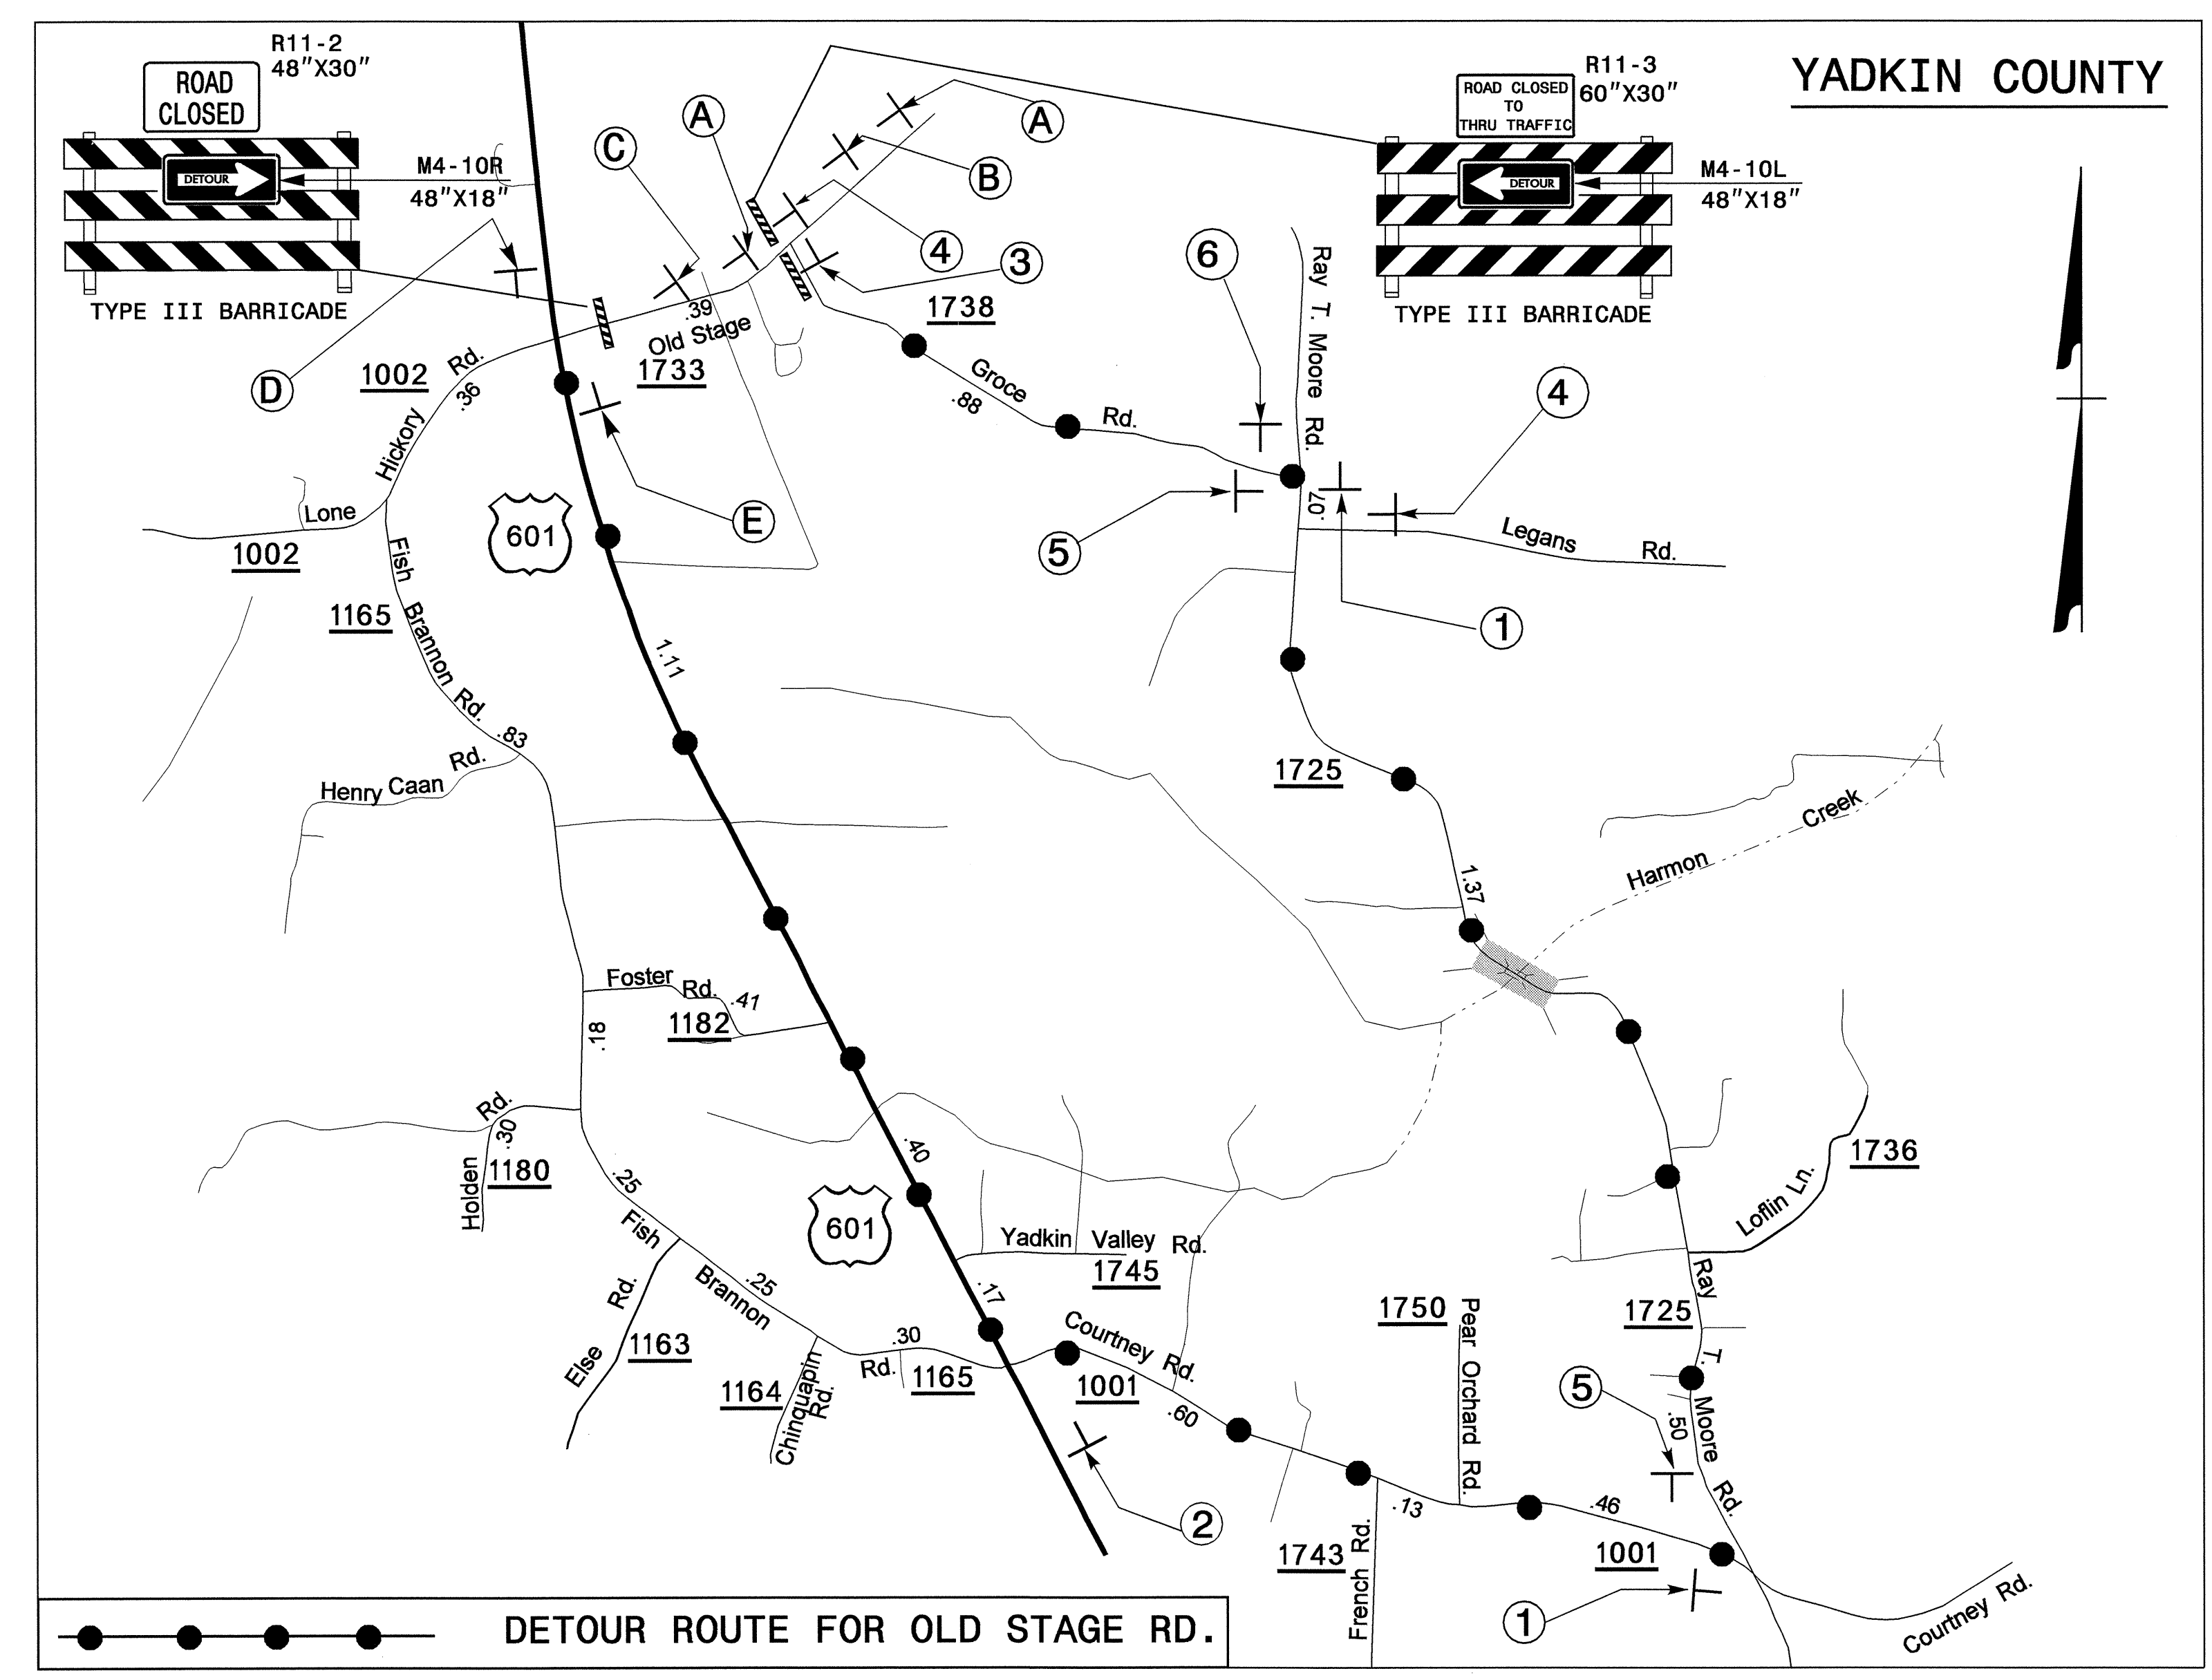

- USE THIS SHEET IN CONJUNCTION WITH RSD 1101.03 SHEETS 1 OF 9 & 2 OF 9  
 - \* SEE SHEET TCP-19 FOR SIGN DESIGN

APPROVED: <i>Joseph Ishak</i> DATE: 8/17/04 	<b>DETOUR MAP &amp; SIGNS FOR          OLD STAGE ROAD</b>	<b>REVISIONS</b> <table border="1" style="width: 100%; height: 50px;"> <tr><td> </td><td> </td></tr> <tr><td> </td><td> </td></tr> <tr><td> </td><td> </td></tr> <tr><td> </td><td> </td></tr> </table>								
SCALE: NONE DATE: JULY 2004 DWG. BY: HAL DESIGN BY: HAL REVIEWED BY: JI		CADD FILE:								