
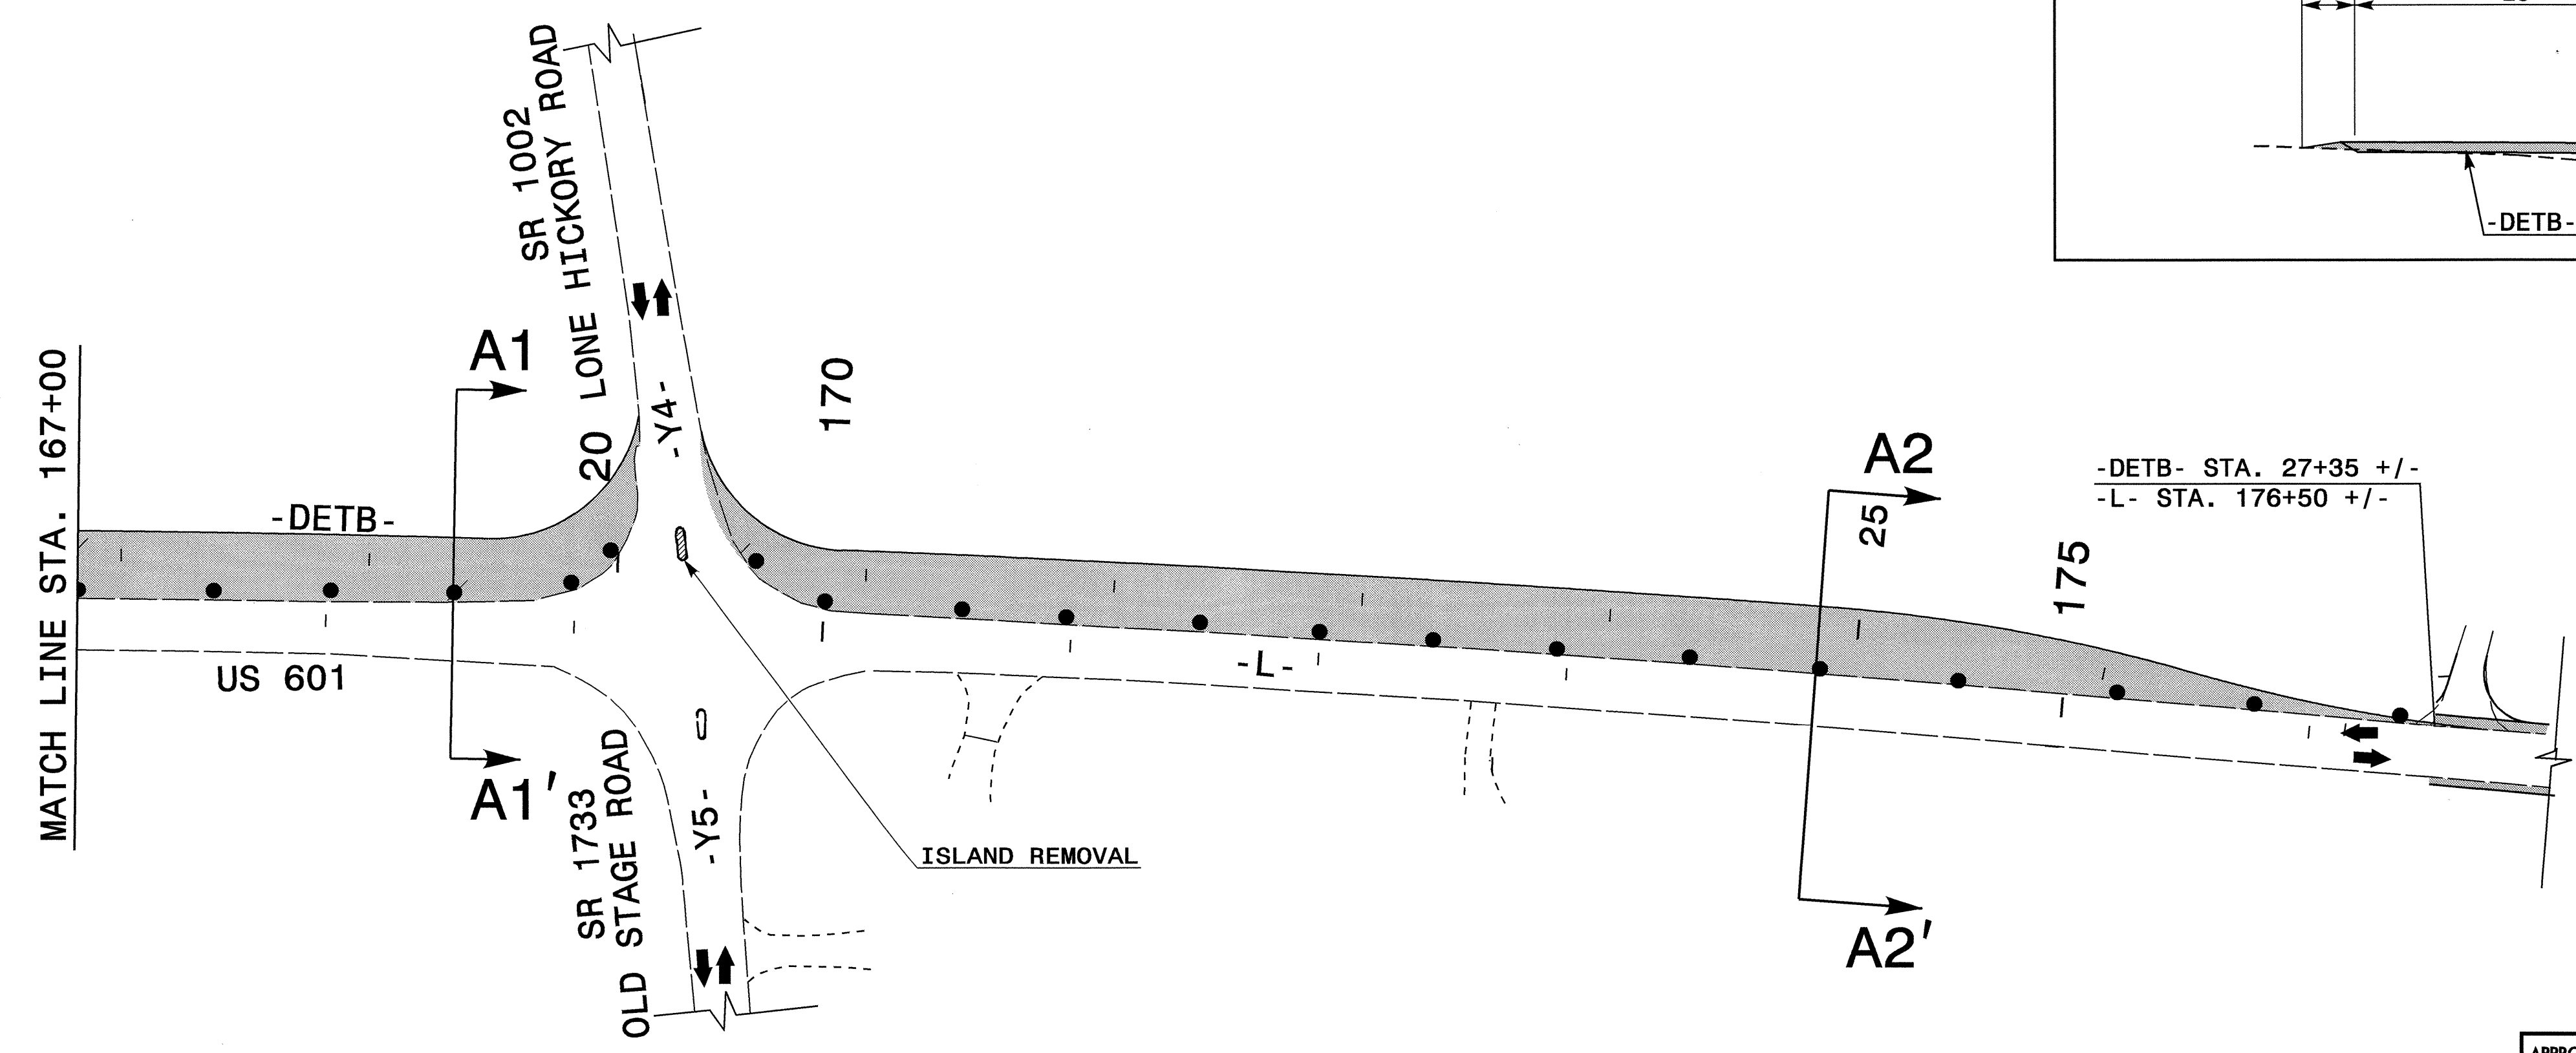
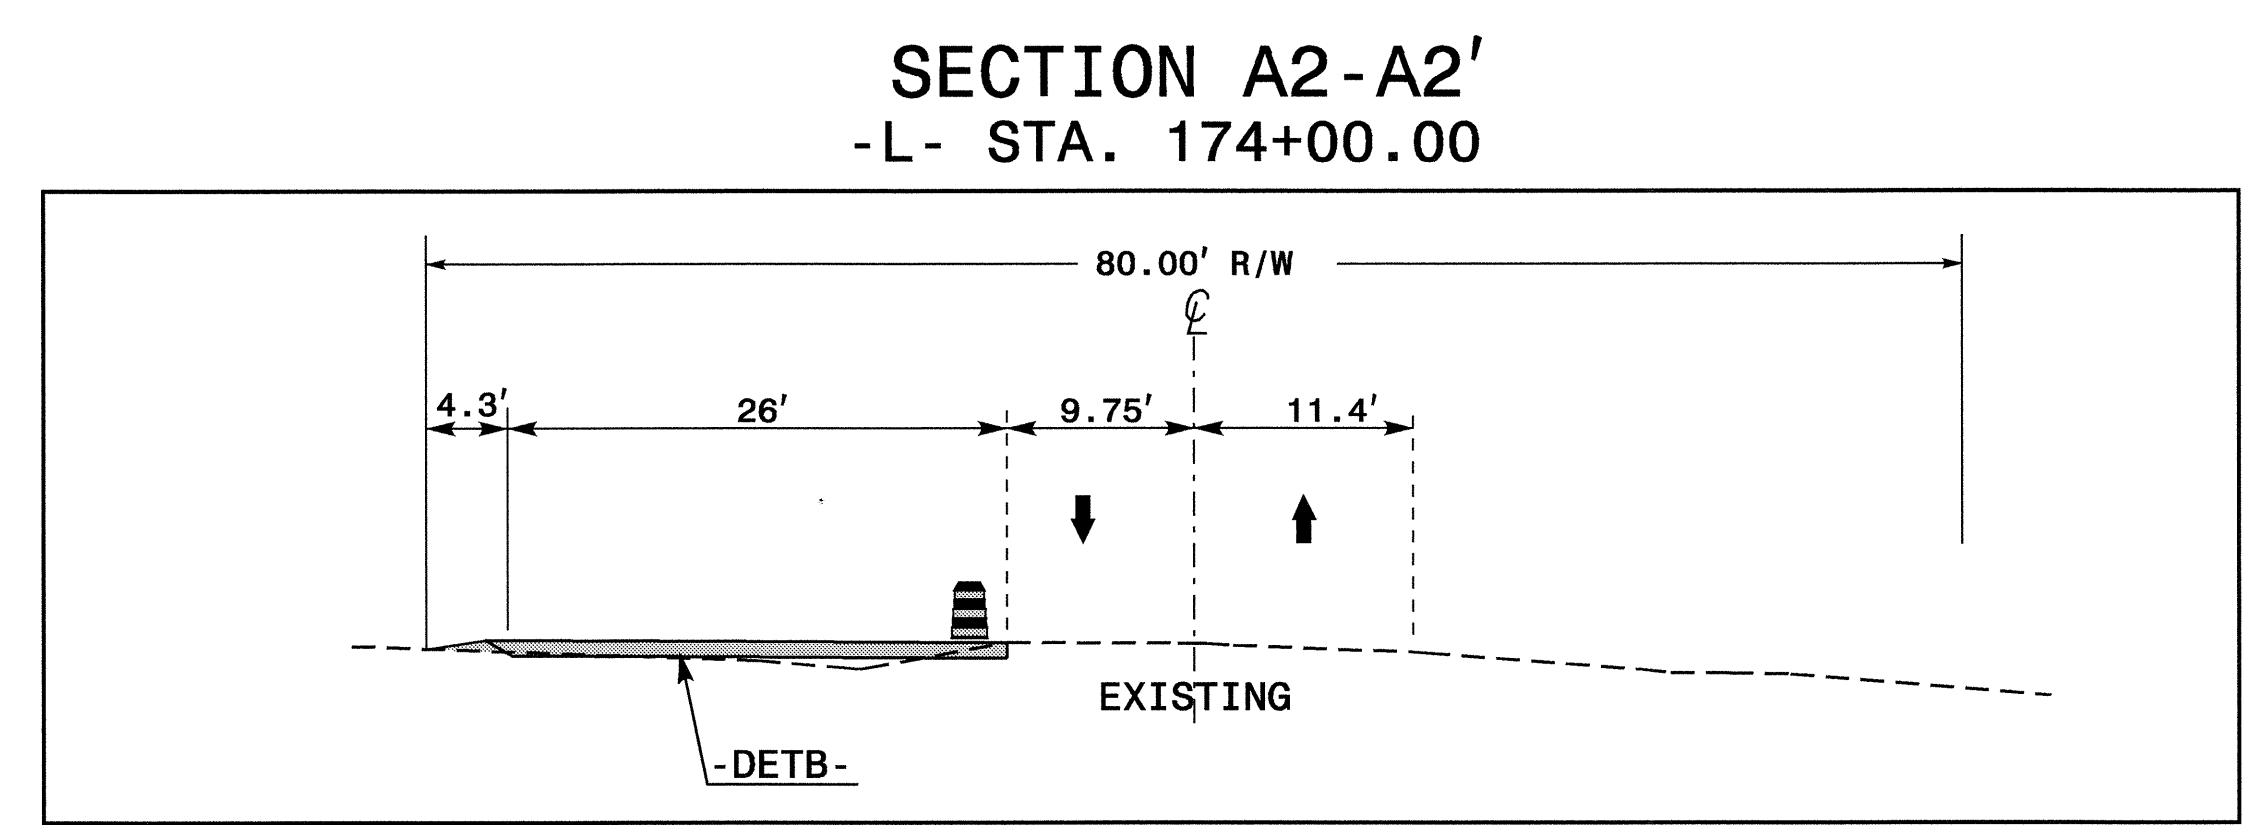
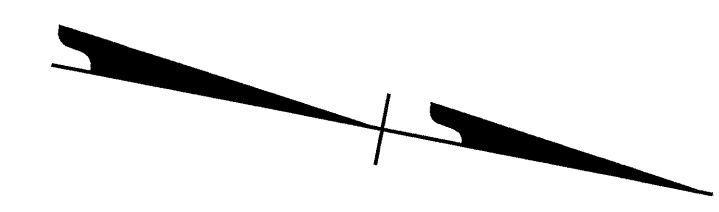
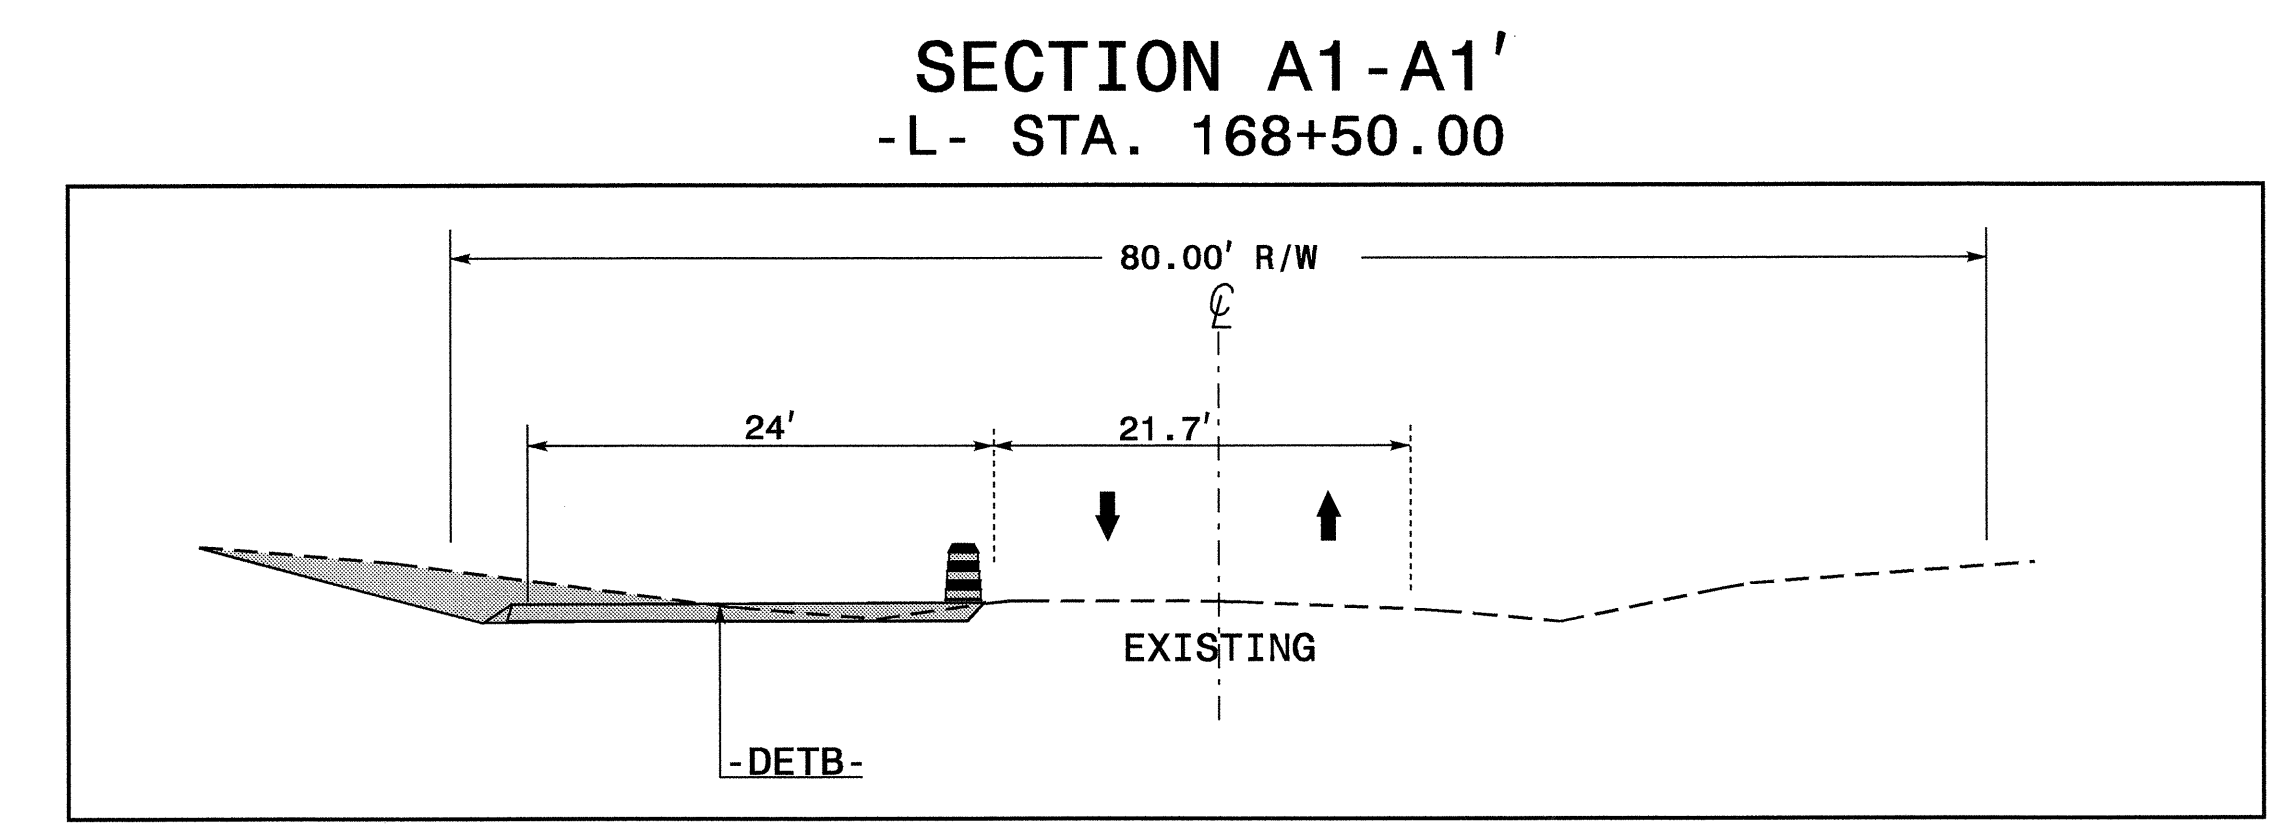


AREA III, DETAIL A

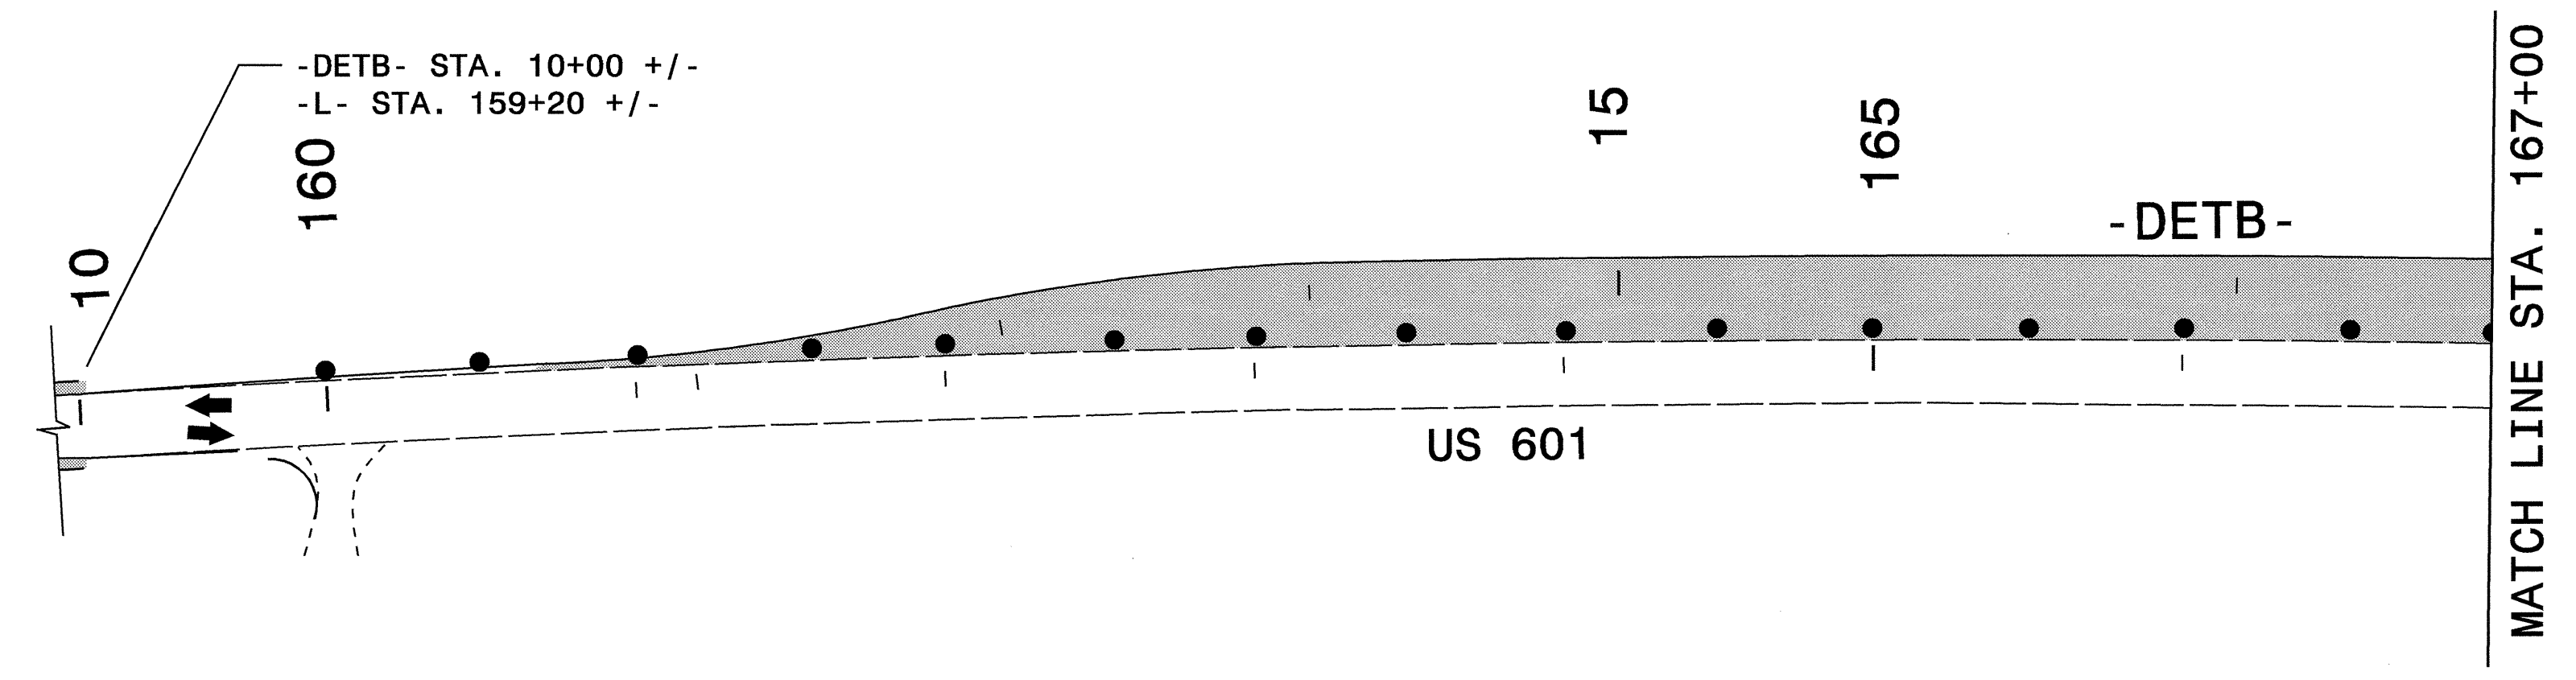

I:\AUG-2004\10417
 M:\TCP\Updated\TCP-12\Top.dgn
 halawandos AT TETC206424

APPROVED: <i>Joseph Ishak</i> DATE: 8/17/04		AREA III DETAIL A SCALE: NONE DATE: JULY 2004 DWG. BY: HAL DESIGN BY: HAL REVIEWED BY: JI			REVISIONS <table border="1"> <tr><td> </td><td> </td></tr> <tr><td> </td><td> </td></tr> <tr><td> </td><td> </td></tr> <tr><td> </td><td> </td></tr> </table>								
				CAD FILE									