
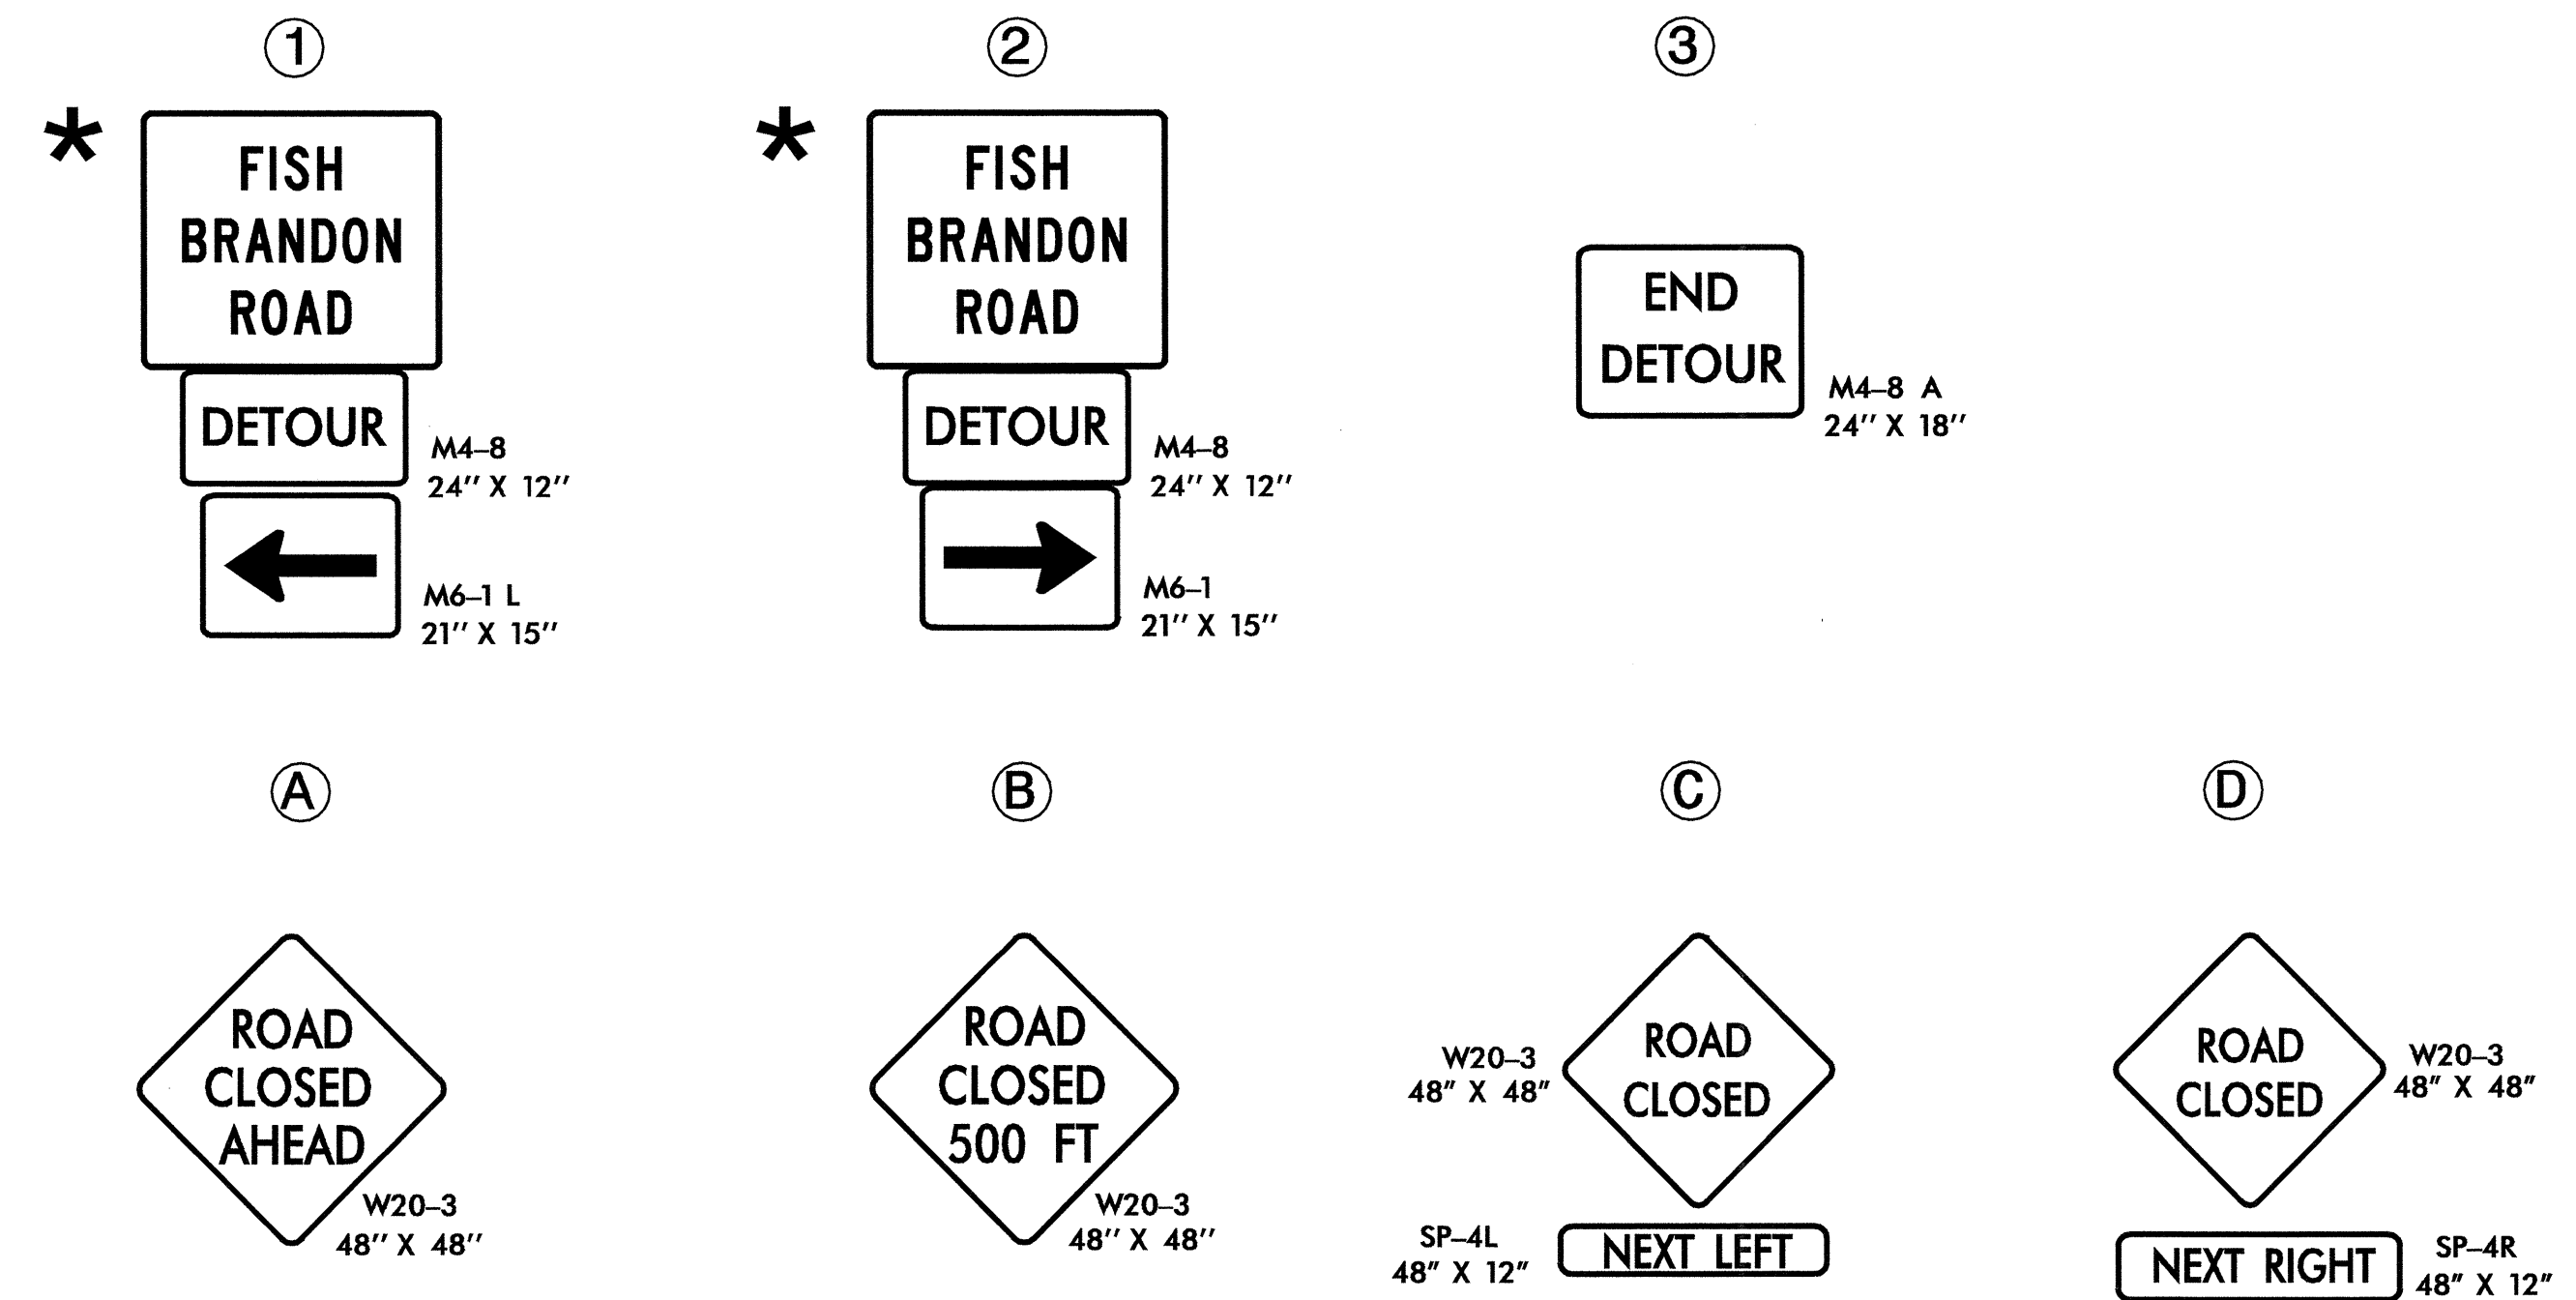


OFFSITE DETOUR MAP FOR FISH BRANDON RD.

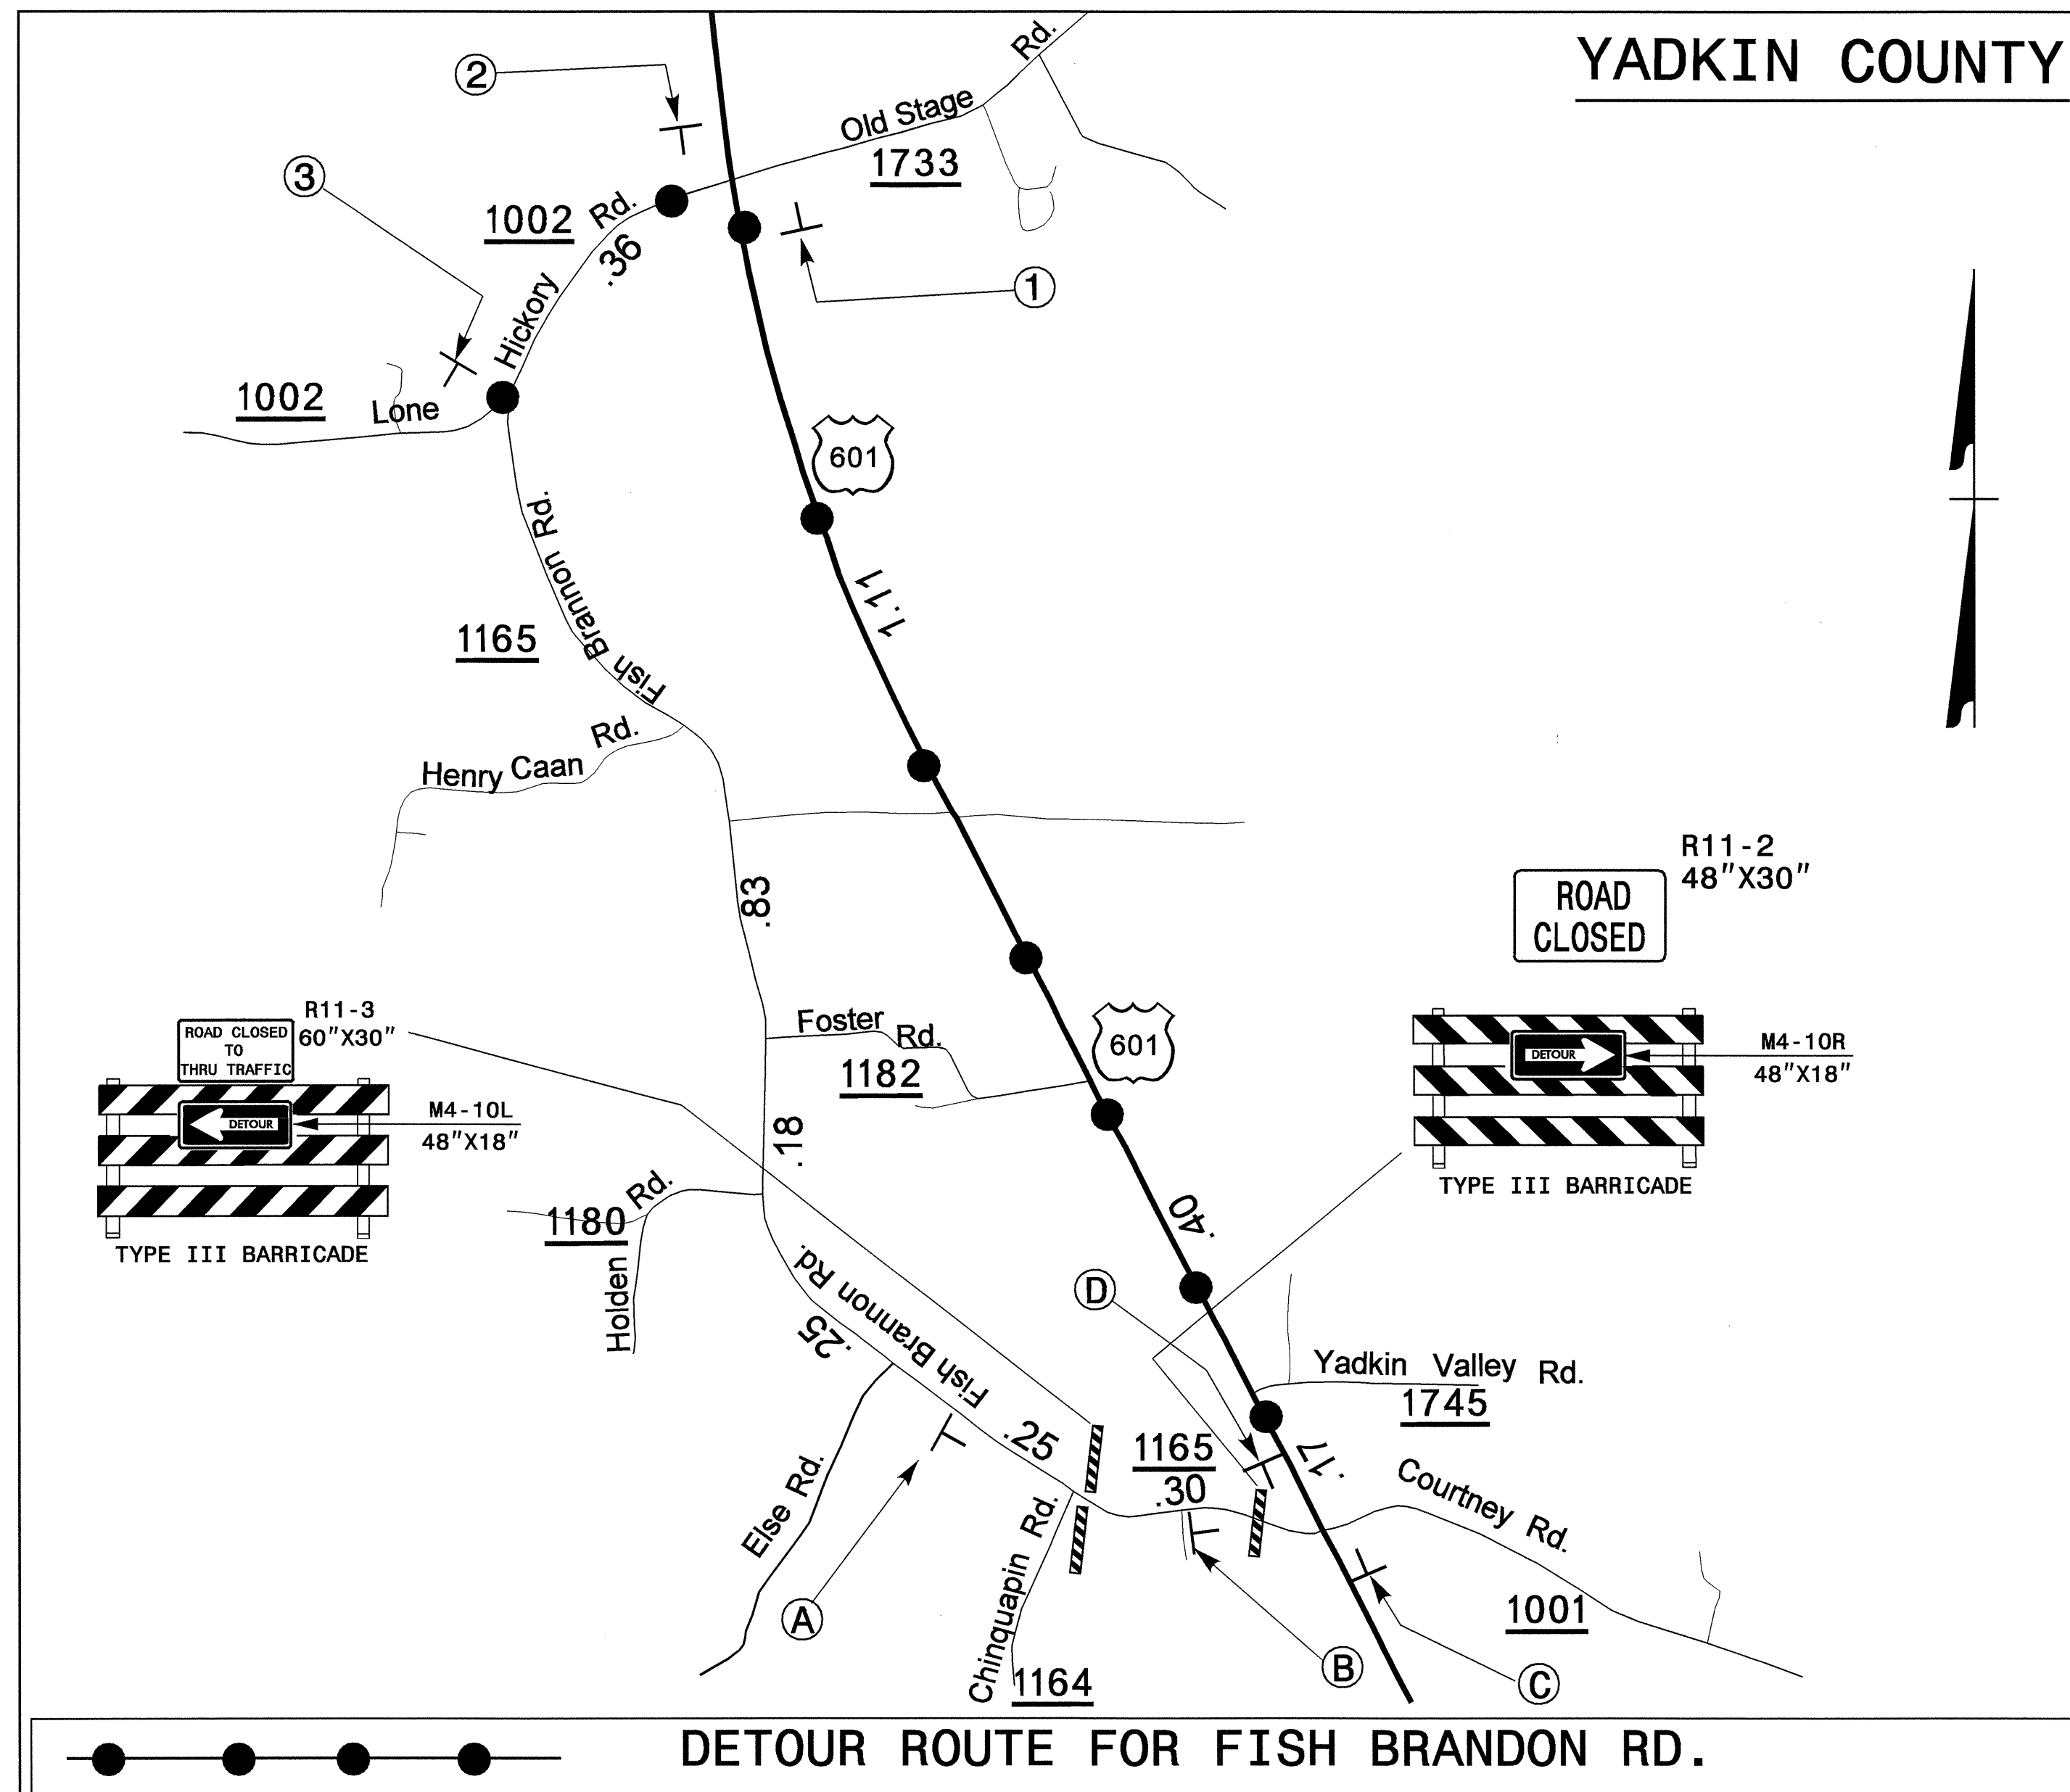

- USE THIS SHEET IN CONJUNCTION WITH RSD 1101.03 SHEETS 1 OF 9 & 2 OF 9

- * SEE SHEET TCP-19 FOR SIGN DESIGN

APPROVED: <i>Joseph Ishak</i> DATE: 3/1/04	DETOUR MAP & SIGNS FOR FISH BRANDON RD.	
	SCALE: NONE	
	DATE: JULY 2004	
	DWG. BY: HAL	
	DESIGN BY: HAL	
REVIEWED BY: JI	REVISIONS	

I:\AUG-2004\0417
 M:\TCP\update\TCP-10A\B-3427-TC-BTop.dgn
 M:\CP\update\TCP-10A\B-3427-TC-10A.dgn