
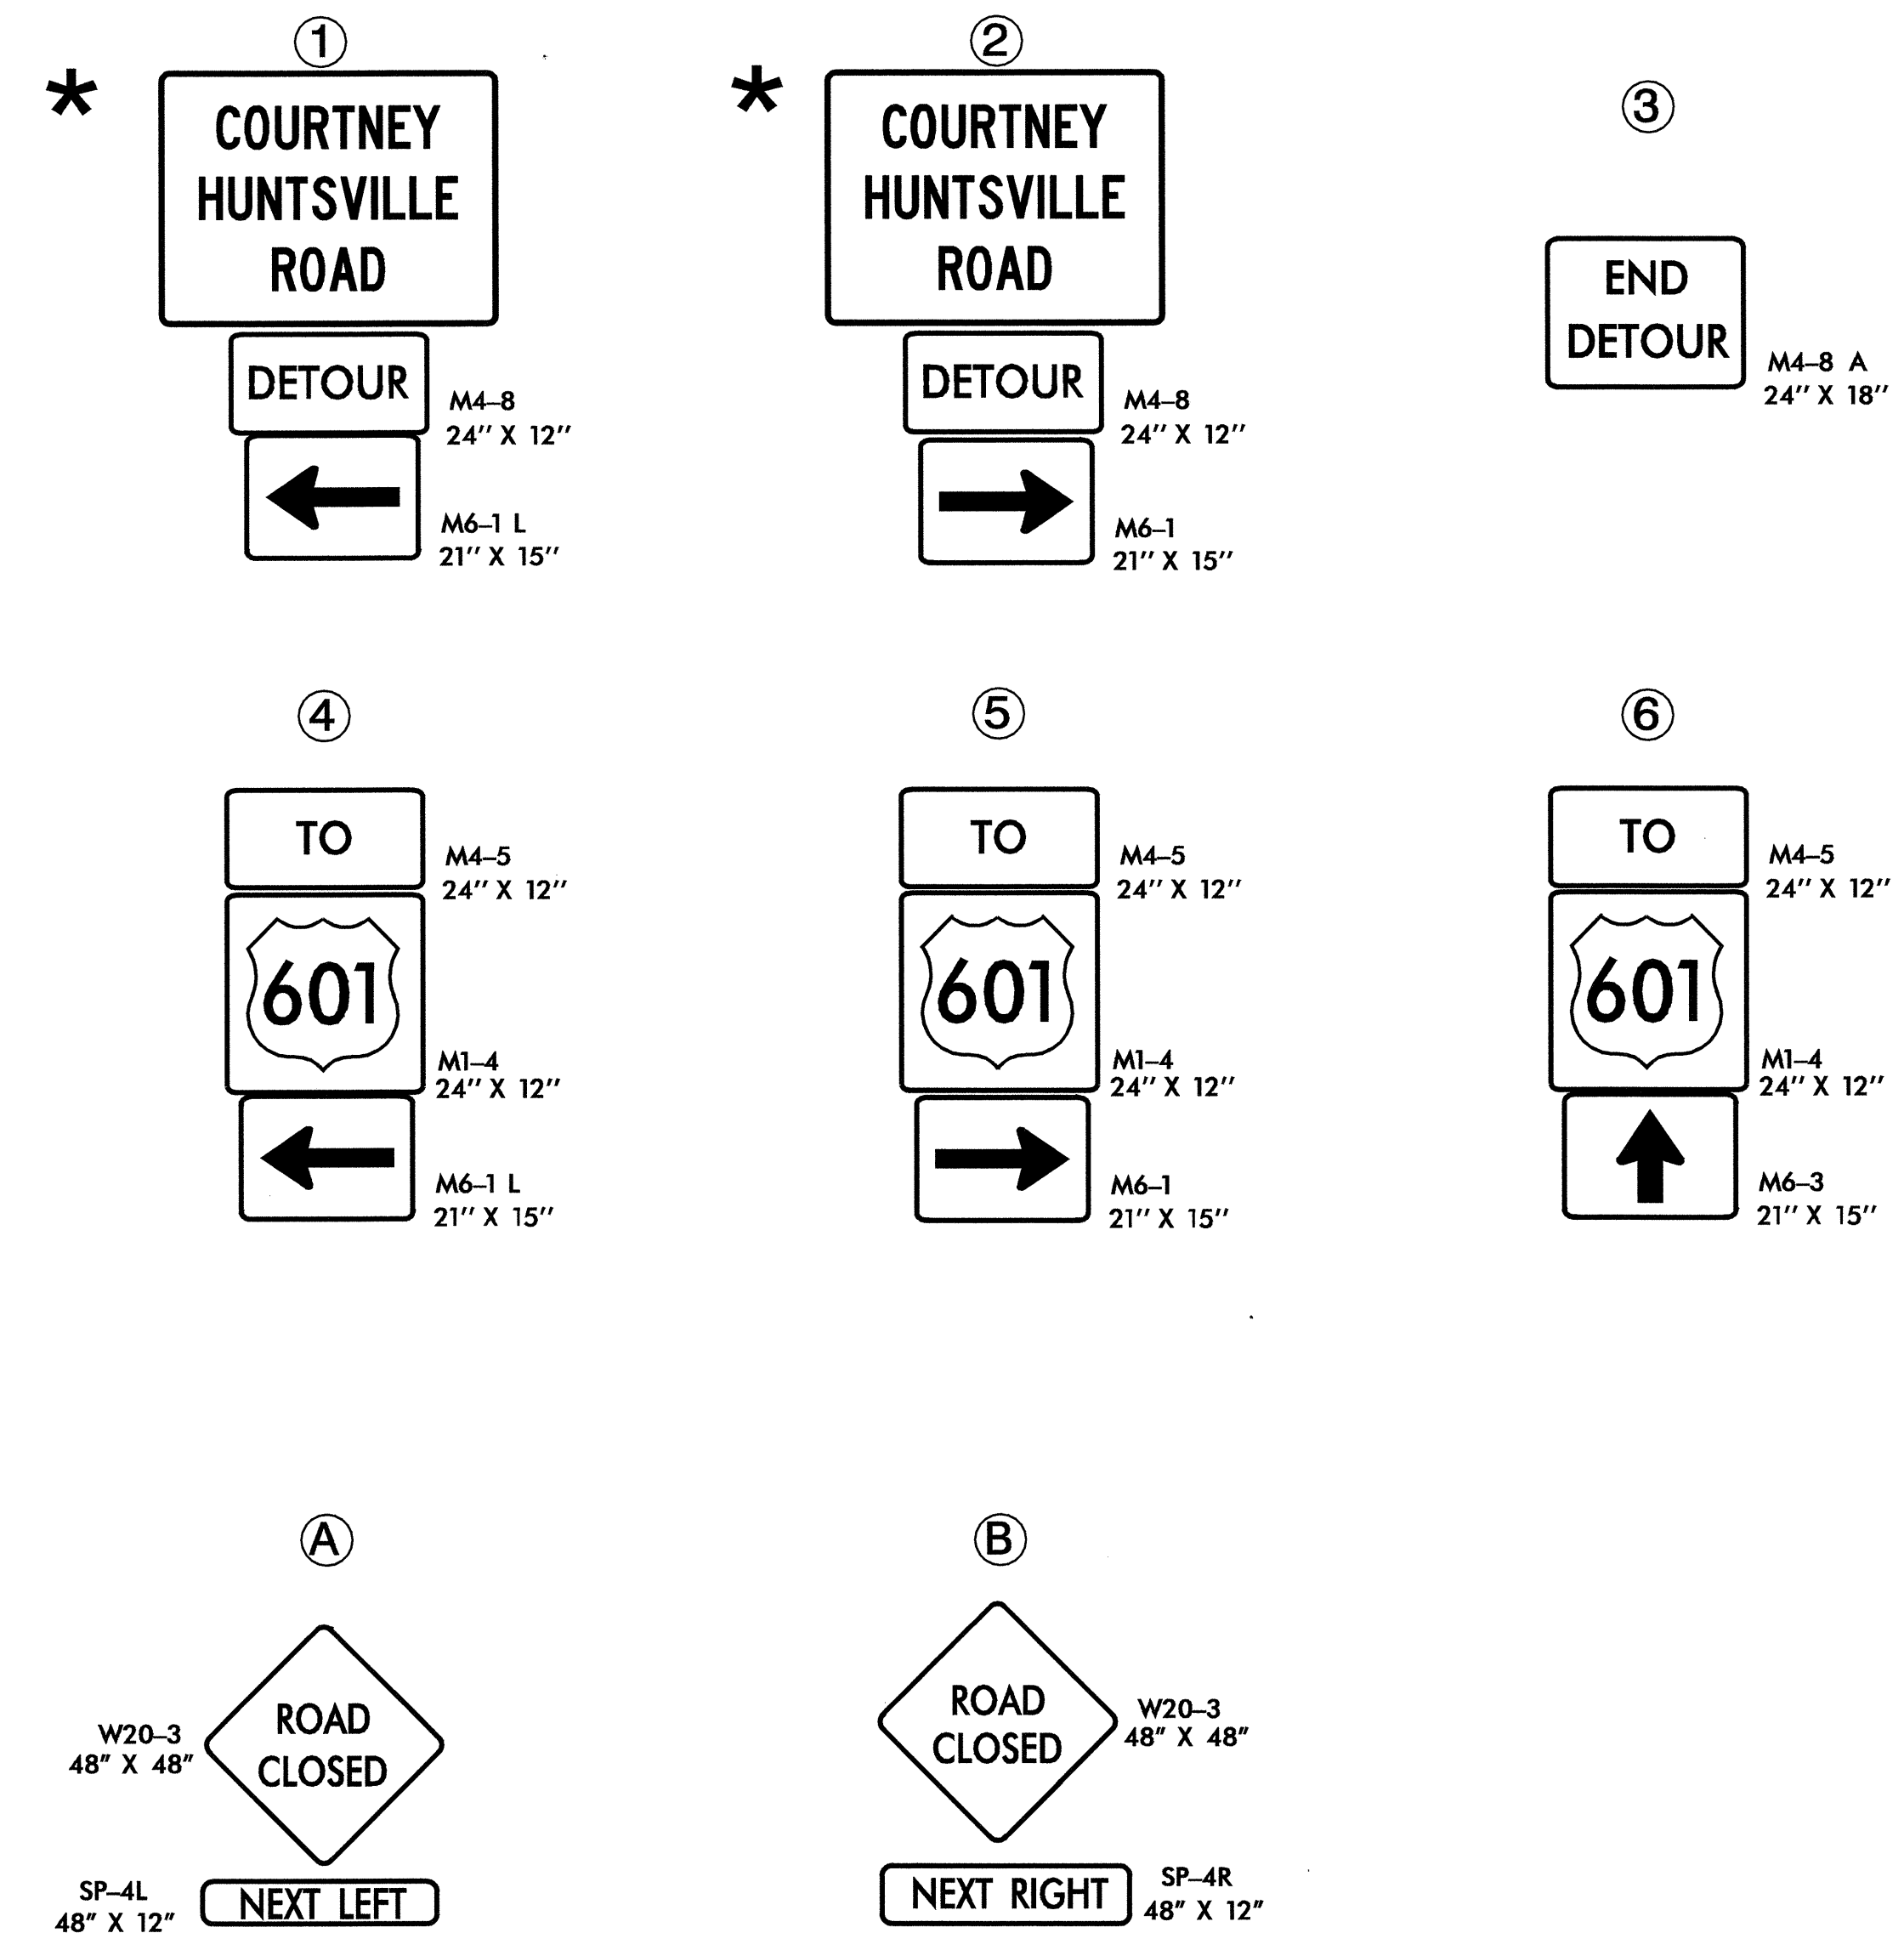


OFFSITE DETOUR MAP FOR COURTNEY HUNTSVILLE RD

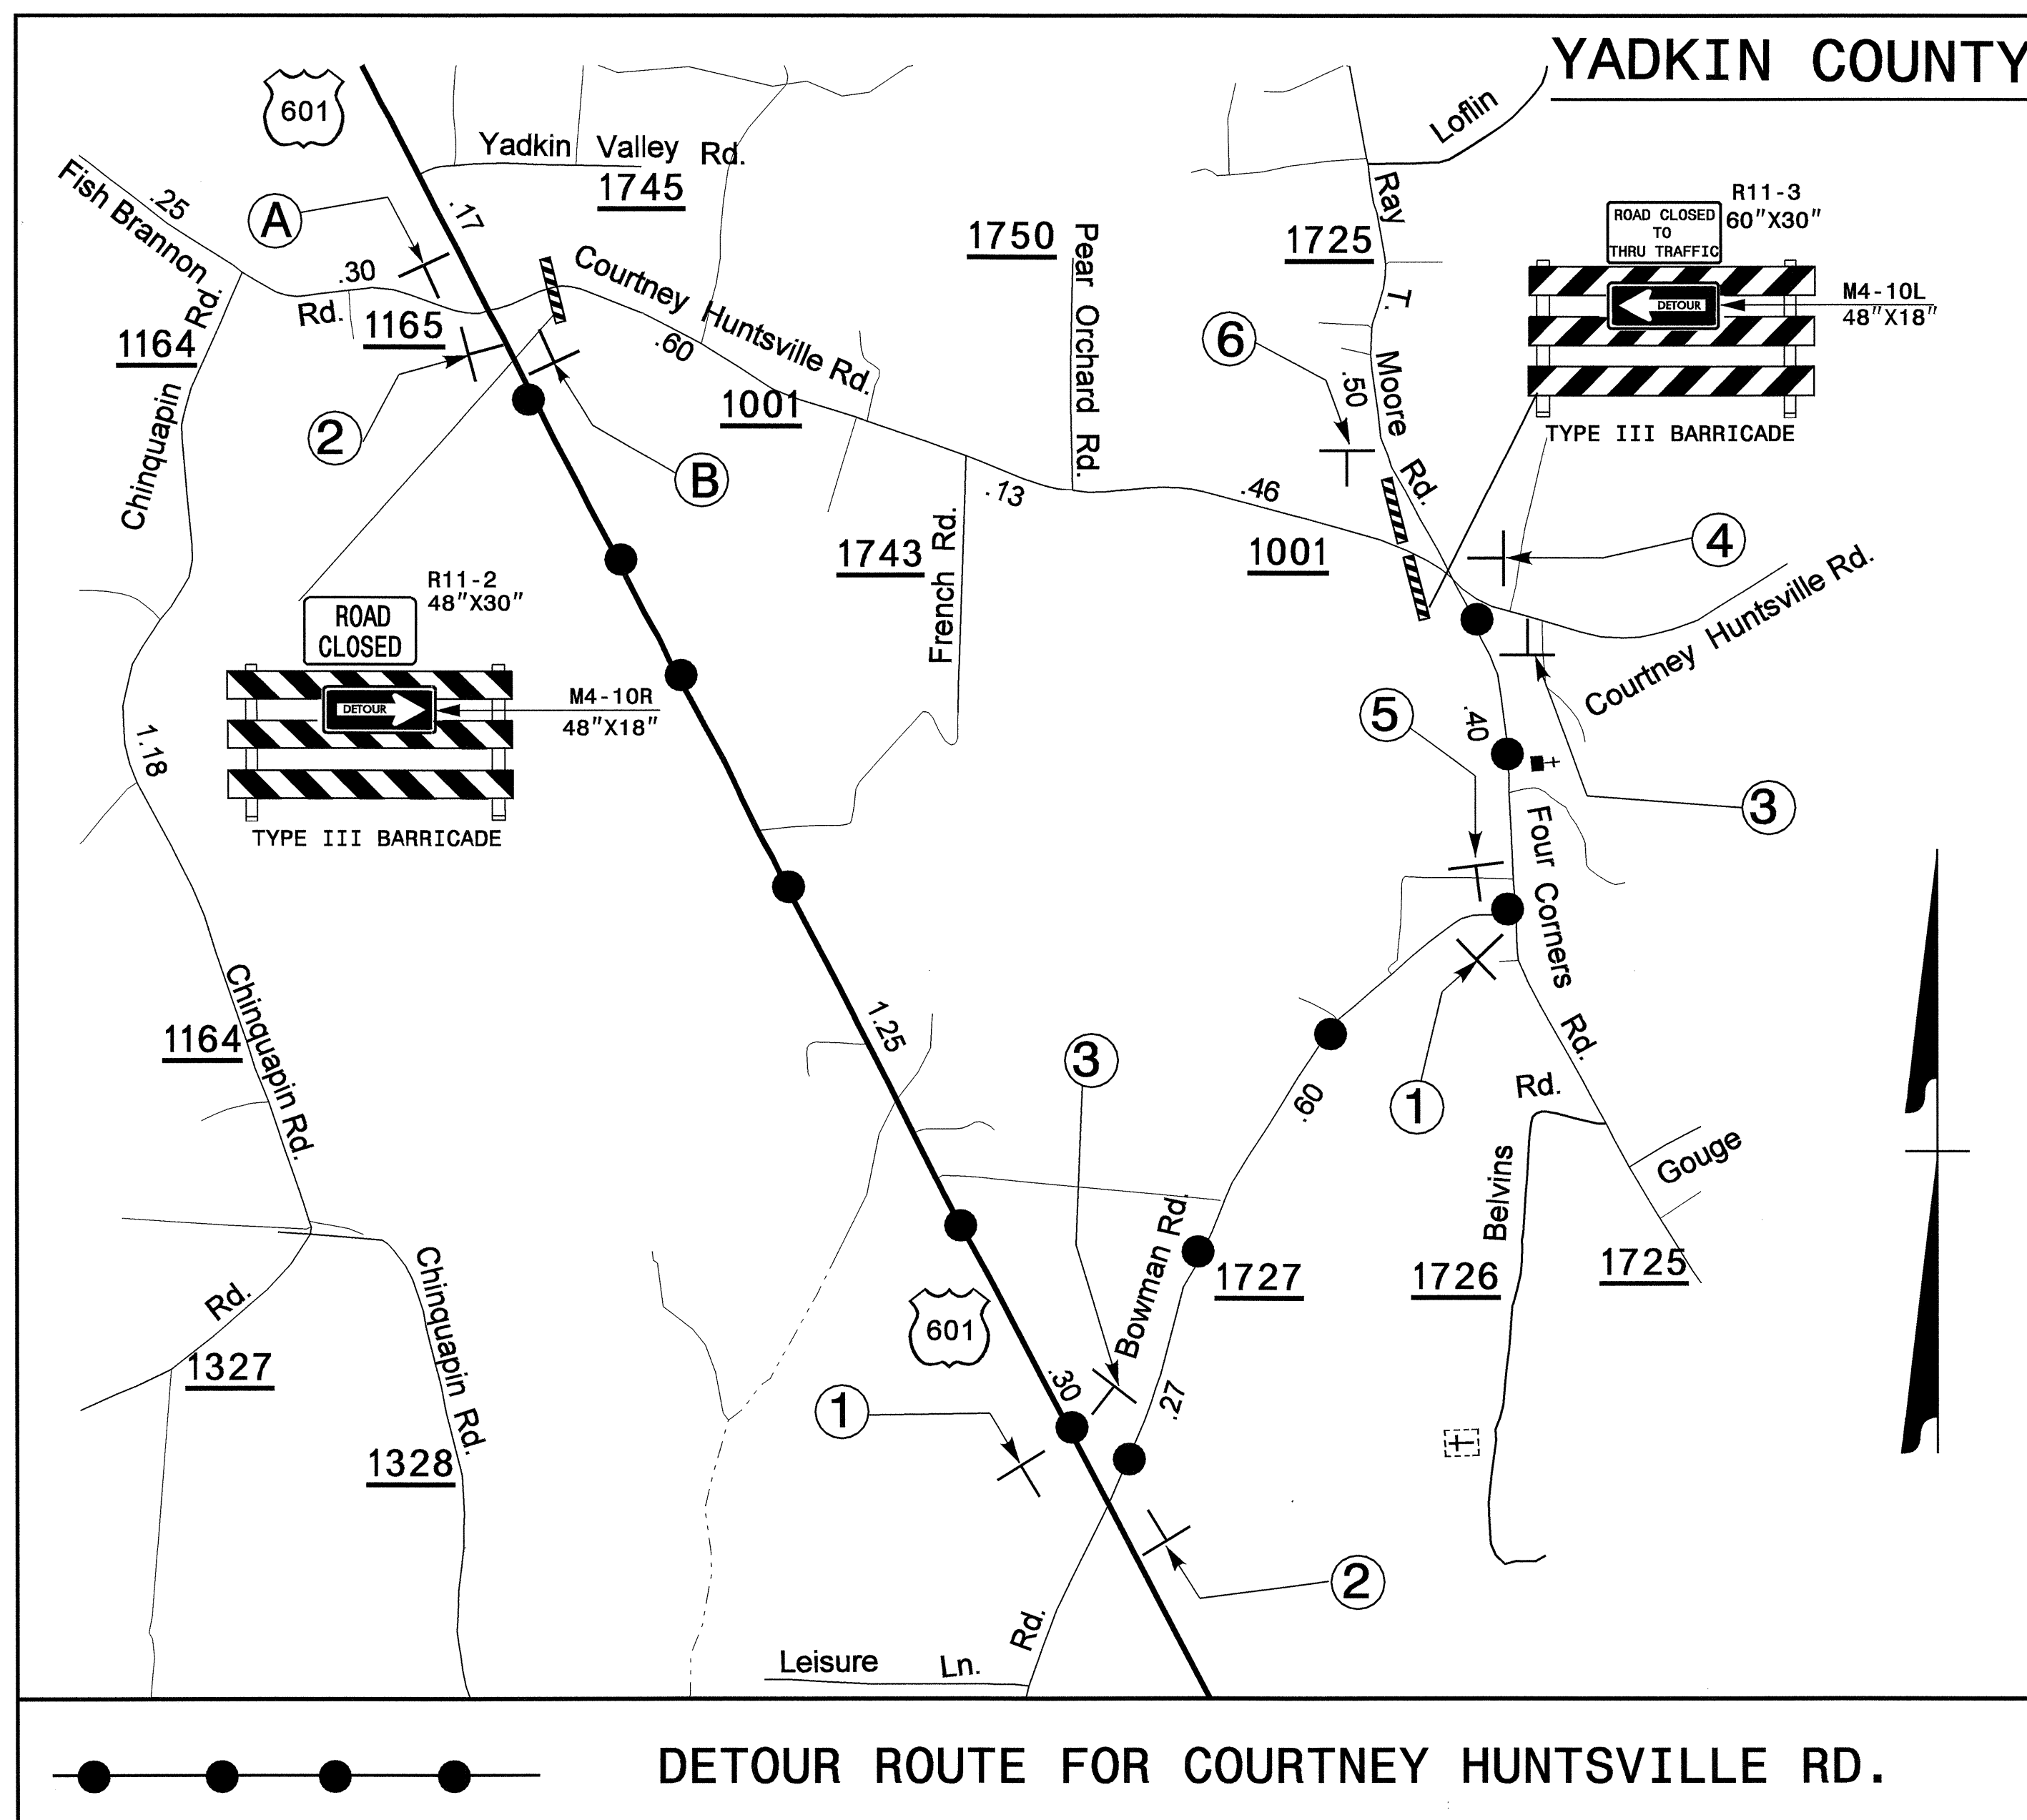

- USE THIS SHEET IN CONJUNCTION WITH RSD 1101.03 SHEETS 1 OF 9 & 2 OF 9
 - * SEE SHEET TCP-19 FOR SIGN DESIGN

APPROVED: <i>Joseph Ishai</i> DATE: 8/17/04	DETOUR MAP & SIGNS FOR COURTNEY HUNTSVILLE RD	
	SCALE: NONE	
	DATE: JULY 2004	
	DESIGN BY: HAL	
	REVIEWED BY: JI	
		REVISIONS
		CADD FILE

I:\AUG-2004\10417
 M:\TCP\updated_tcp\Ncp\R-3427_TC_BTep.dgn
 halawandos AT TETC206424