
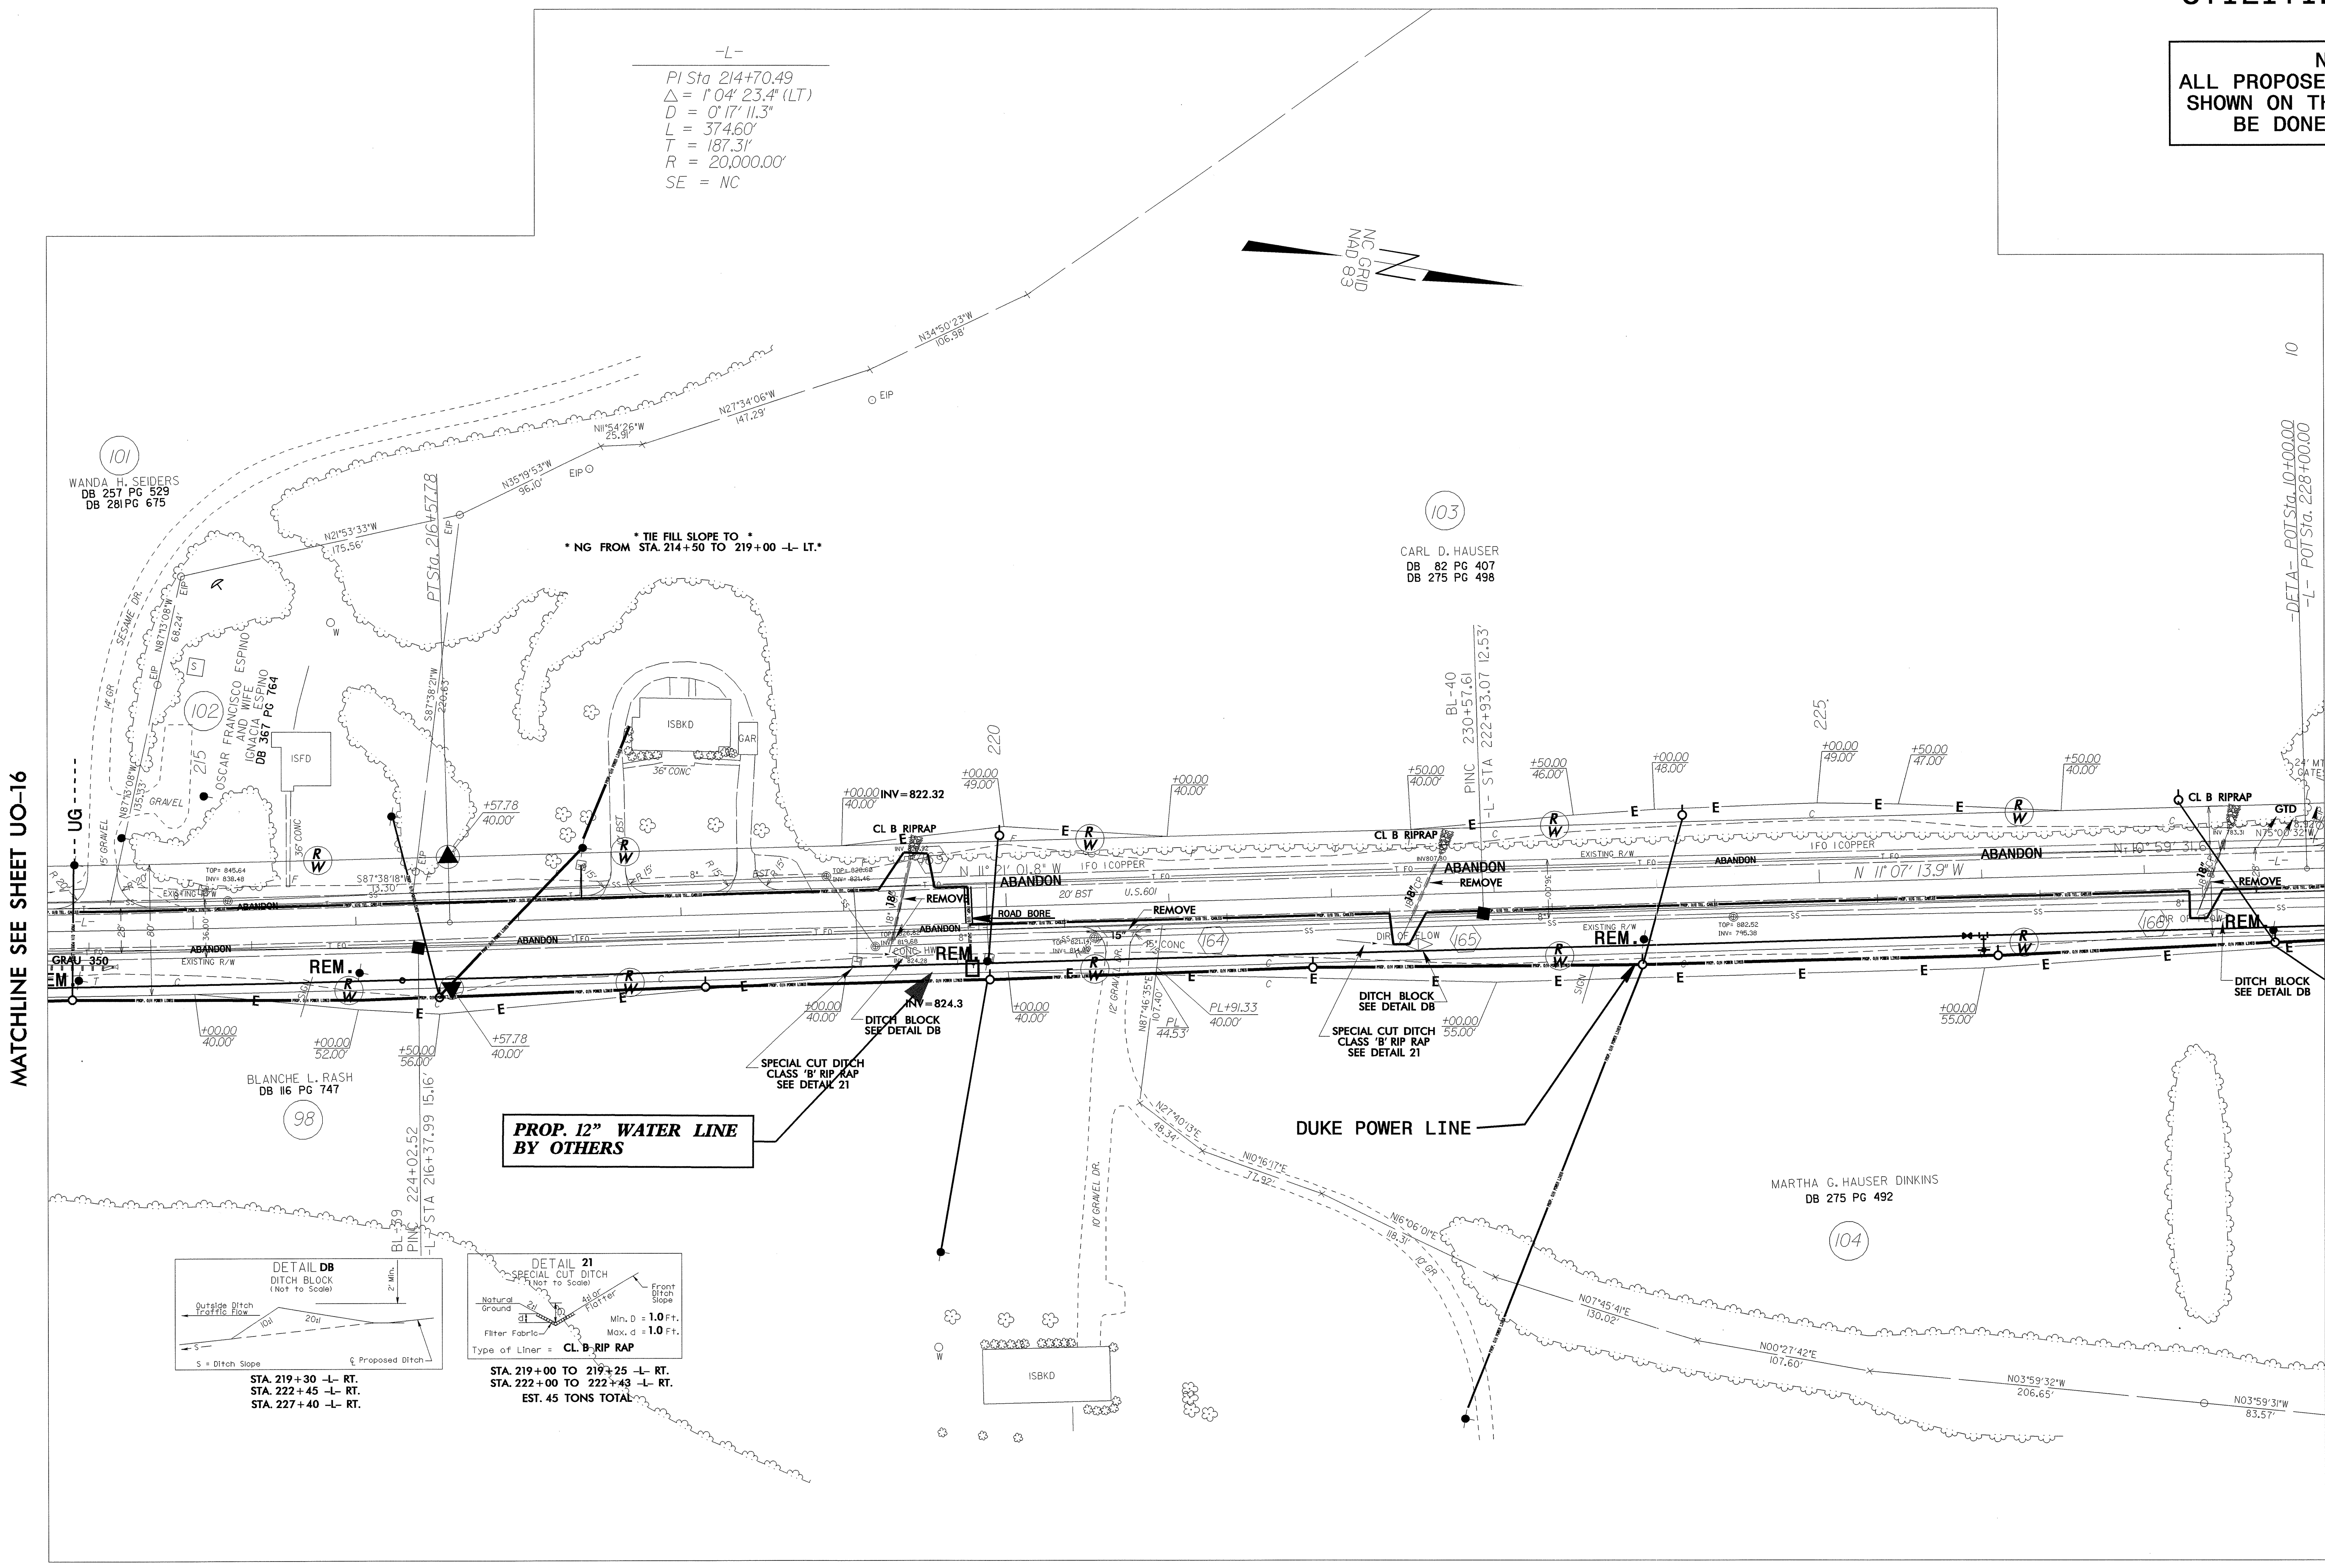




UTILITIES BY OTHERS

NOTE:
ALL PROPOSED UTILITY WORK
SHOWN ON THIS SHEET WILL
BE DONE BY OTHERS

-L-
PI Sta 214+70.49
 $\Delta = 1^{\circ}04'23.4''$ (LT)
 $D = 0^{\circ}17'11.3''$
 $L = 374.60'$
 $T = 187.31'$
 $R = 20,000.00'$
SE = NC

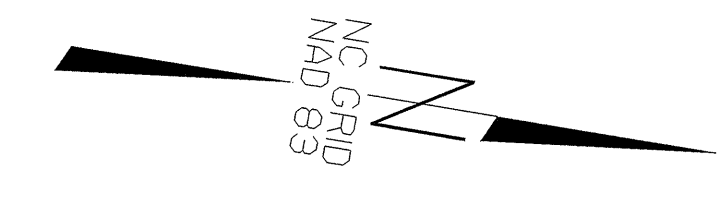

**PROP. 12" WATER LINE
BY OTHERS**

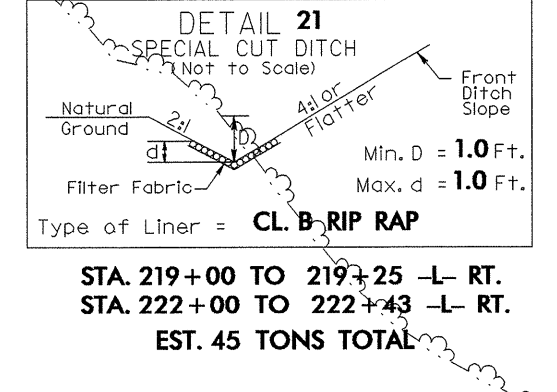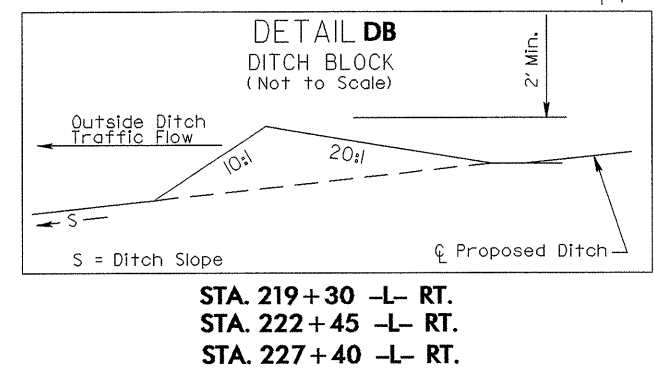

8/17/99

20 AUG 2004 10:30
C:\p1\proj\N3427_UO_17\psh.dgn
masquidat