
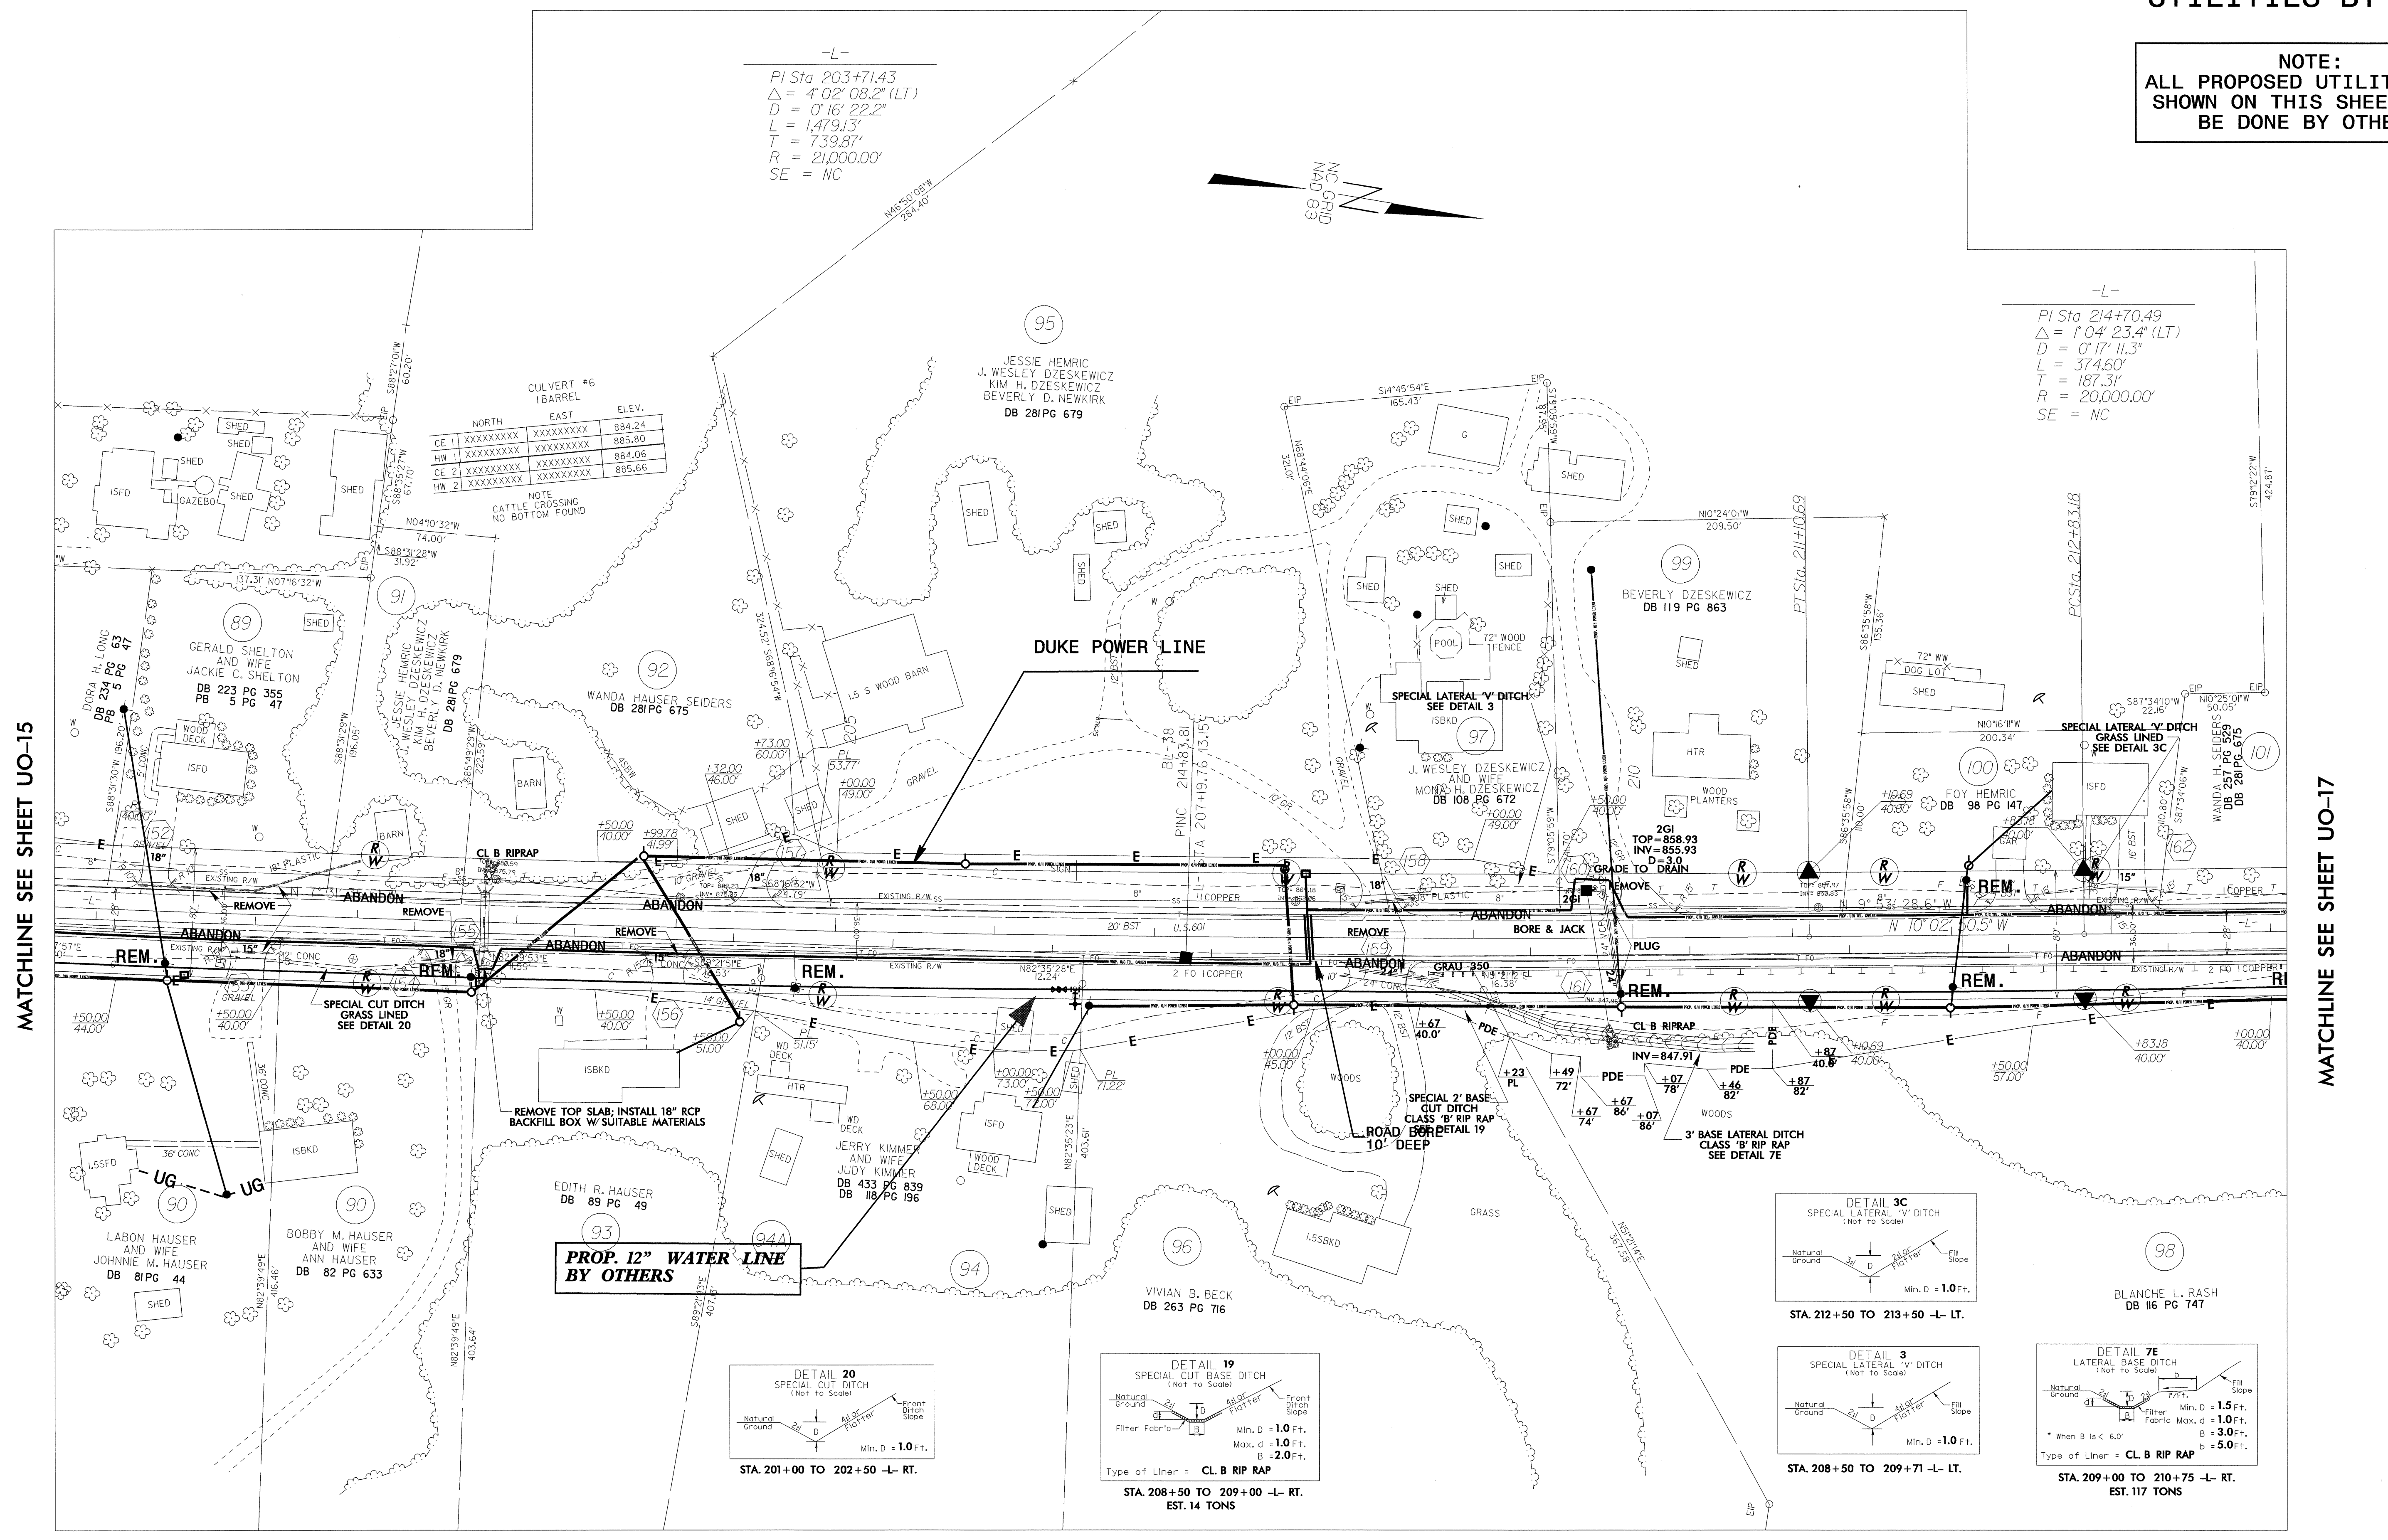


UTILITIES BY OTHERS

NOTE:
ALL PROPOSED UTILITY WORK
SHOWN ON THIS SHEET WILL
BE DONE BY OTHERS

-L-
PI Sta 203+71.43
Δ = 4'02" 08.2" (LT)
D = 0'16" 22.2"
L = 1,479J3'
T = 739.87'
R = 21,000.00'
SE = NC






-L-
PI Sta 214+70.49
Δ = 1'04" 23.4" (LT)
D = 0'17" 11.3"
L = 374.60'
T = 187.31'
R = 20,000.00'
SE = NC

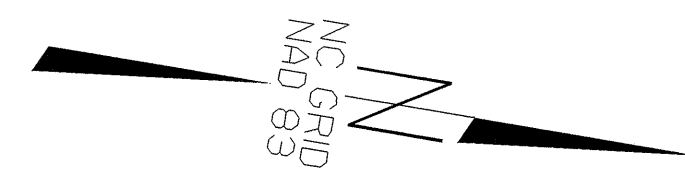

	NORTH	EAST	ELEV.
CE 1	XXXXXXXXXX	XXXXXXXXXX	884.24
HW 1	XXXXXXXXXX	XXXXXXXXXX	885.80
CE 2	XXXXXXXXXX	XXXXXXXXXX	884.06
HW 2	XXXXXXXXXX	XXXXXXXXXX	885.66

NOTE
CATTLE CROSSING
NO BOTTOM FOUND

**PROP. 12" WATER LINE
BY OTHERS**

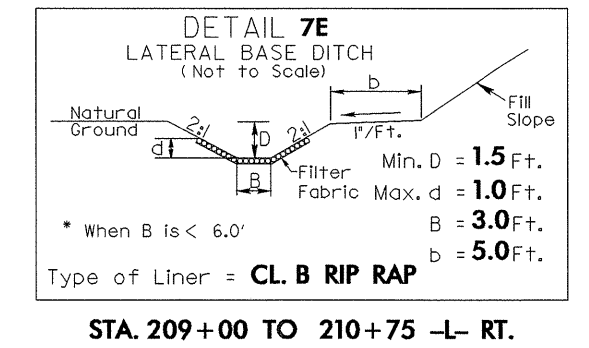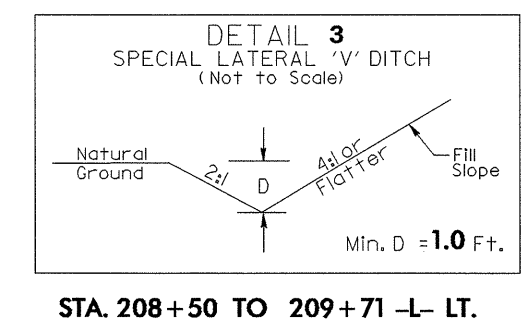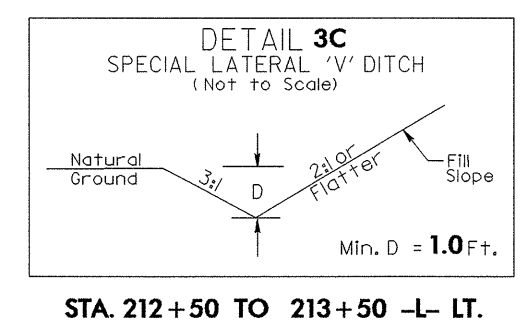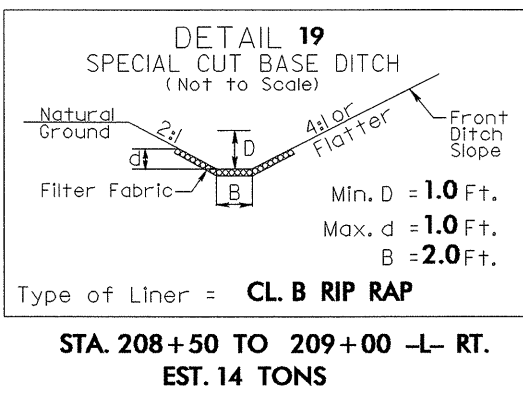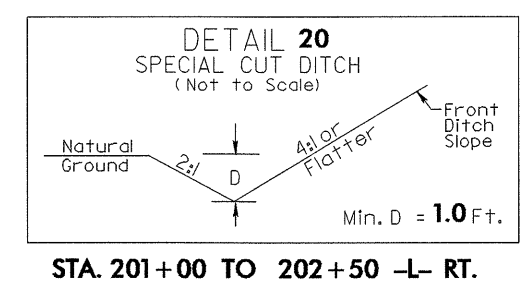

MATCHLINE SEE SHEET UO-15

MATCHLINE SEE SHEET UO-17

30-AUG-2004 10:53 F:\Utilities\Proj\AR3427_UO_16psh.dgn