
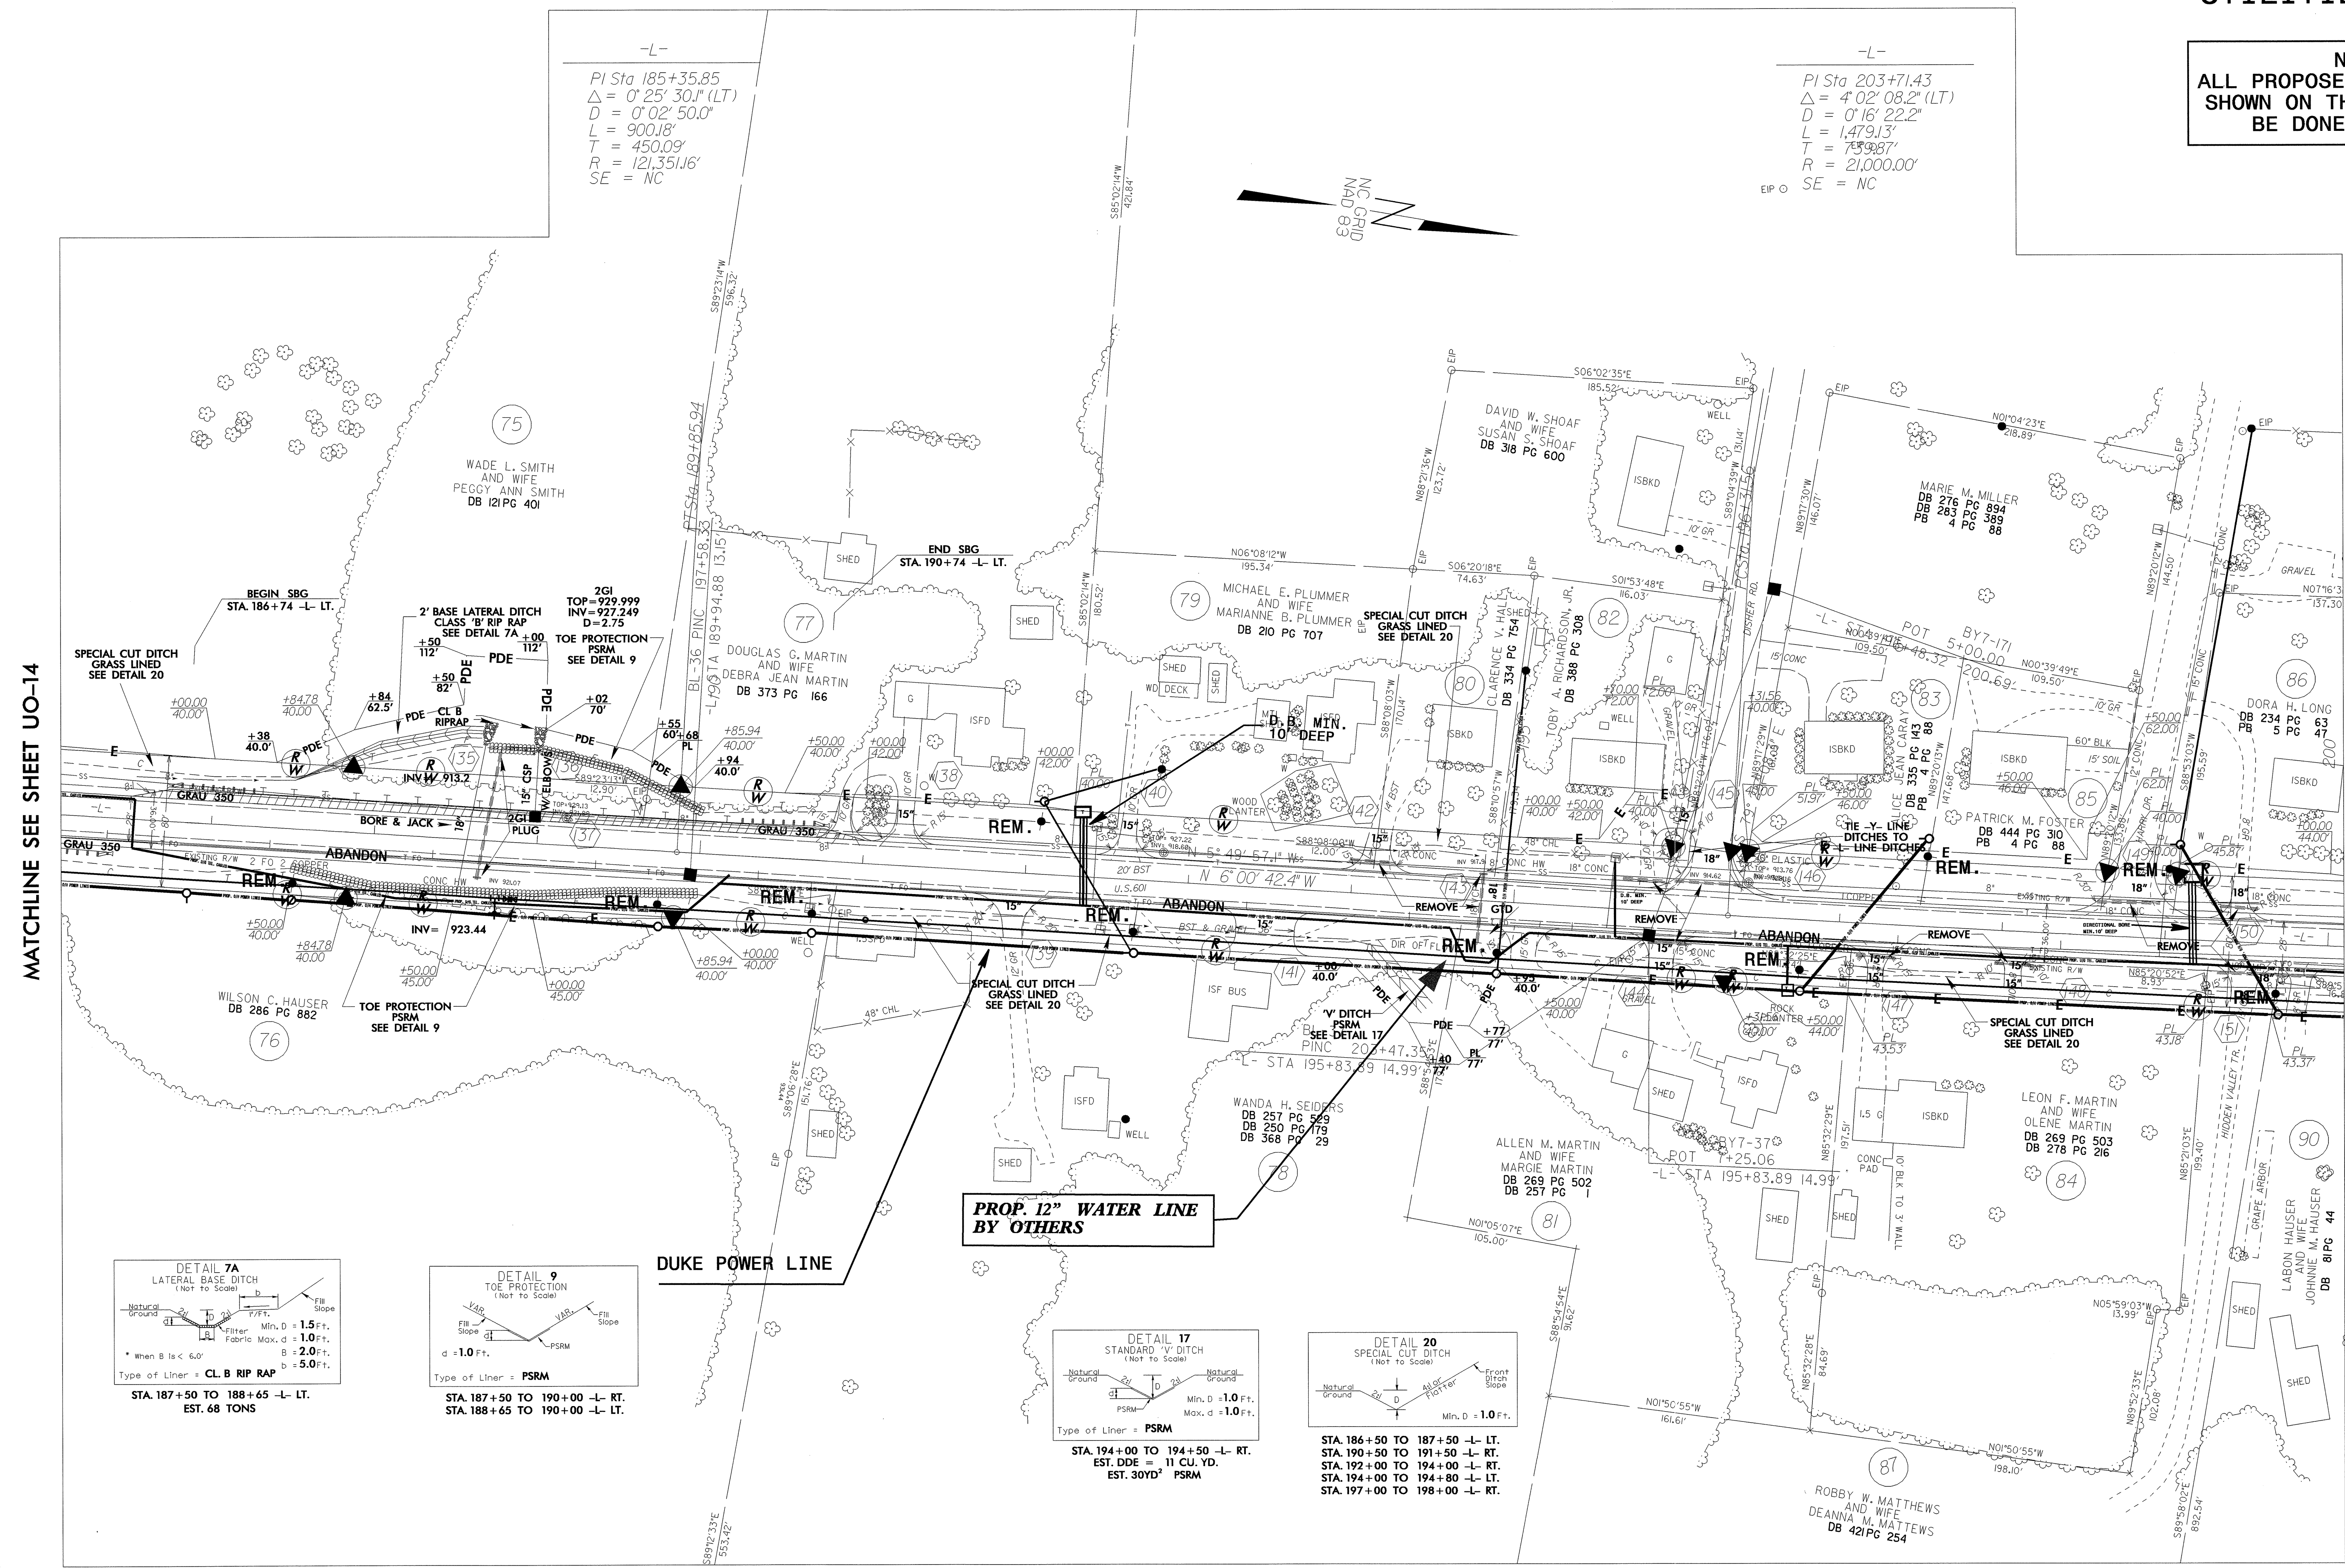


UTILITIES BY OTHERS

NOTE:
ALL PROPOSED UTILITY WORK
SHOWN ON THIS SHEET WILL
BE DONE BY OTHERS





-L-
PI Sta 185+35.85
 $\Delta = 0' 25' 30.1''$ (LT)
D = 0' 02' 50.0"
L = 900.18'
T = 450.09'
R = 121,351.16'
SE = NC

-L-
PI Sta 203+71.43
 $\Delta = 4' 02' 08.2''$ (LT)
D = 0' 16' 22.2"
L = 1,479.13'
T = 739.987'
R = 21,000.00'
SE = NC

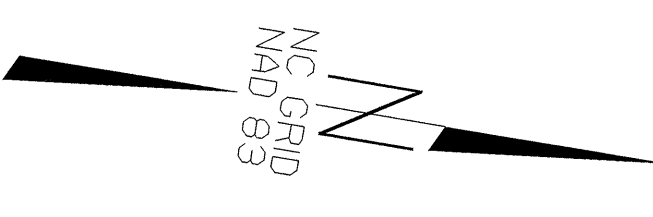

MATCHLINE SEE SHEET UO-14

MATCHLINE SEE SHEET UO-16

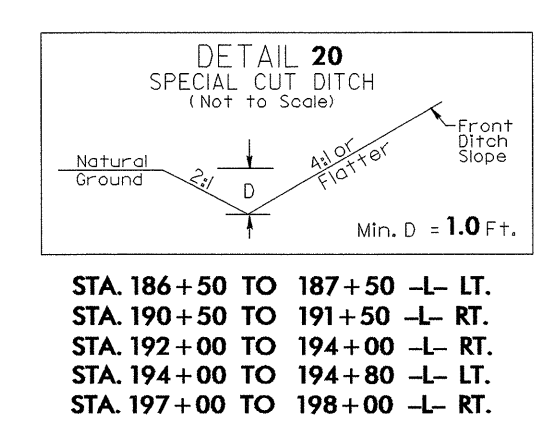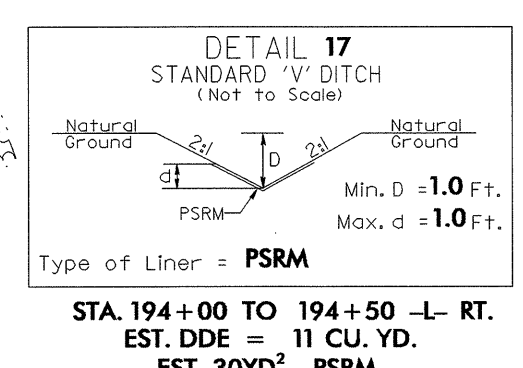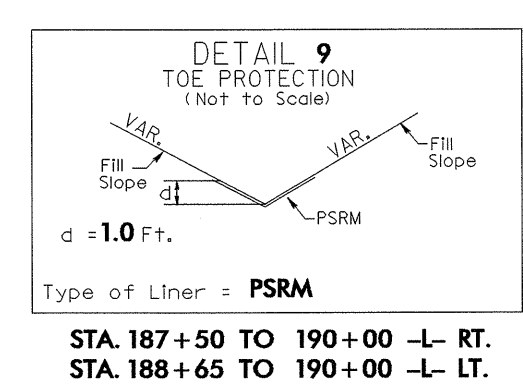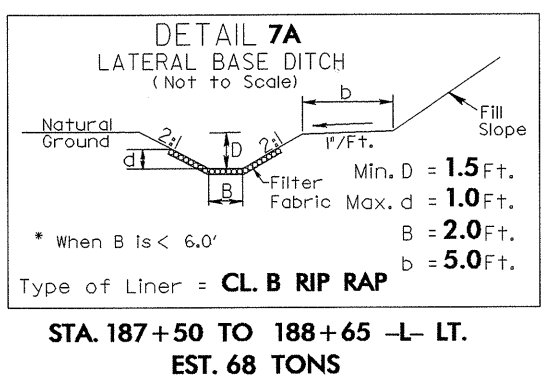

8/17/99
20 AUG 2004 10:54 AM
C:\Users\jtreas\Documents\Projects\NR3427_UO_15\psd.dgn
15/21/17