






UTILITIES BY OTHERS

NOTE:
ALL PROPOSED UTILITY WORK
SHOWN ON THIS SHEET WILL
BE DONE BY OTHERS

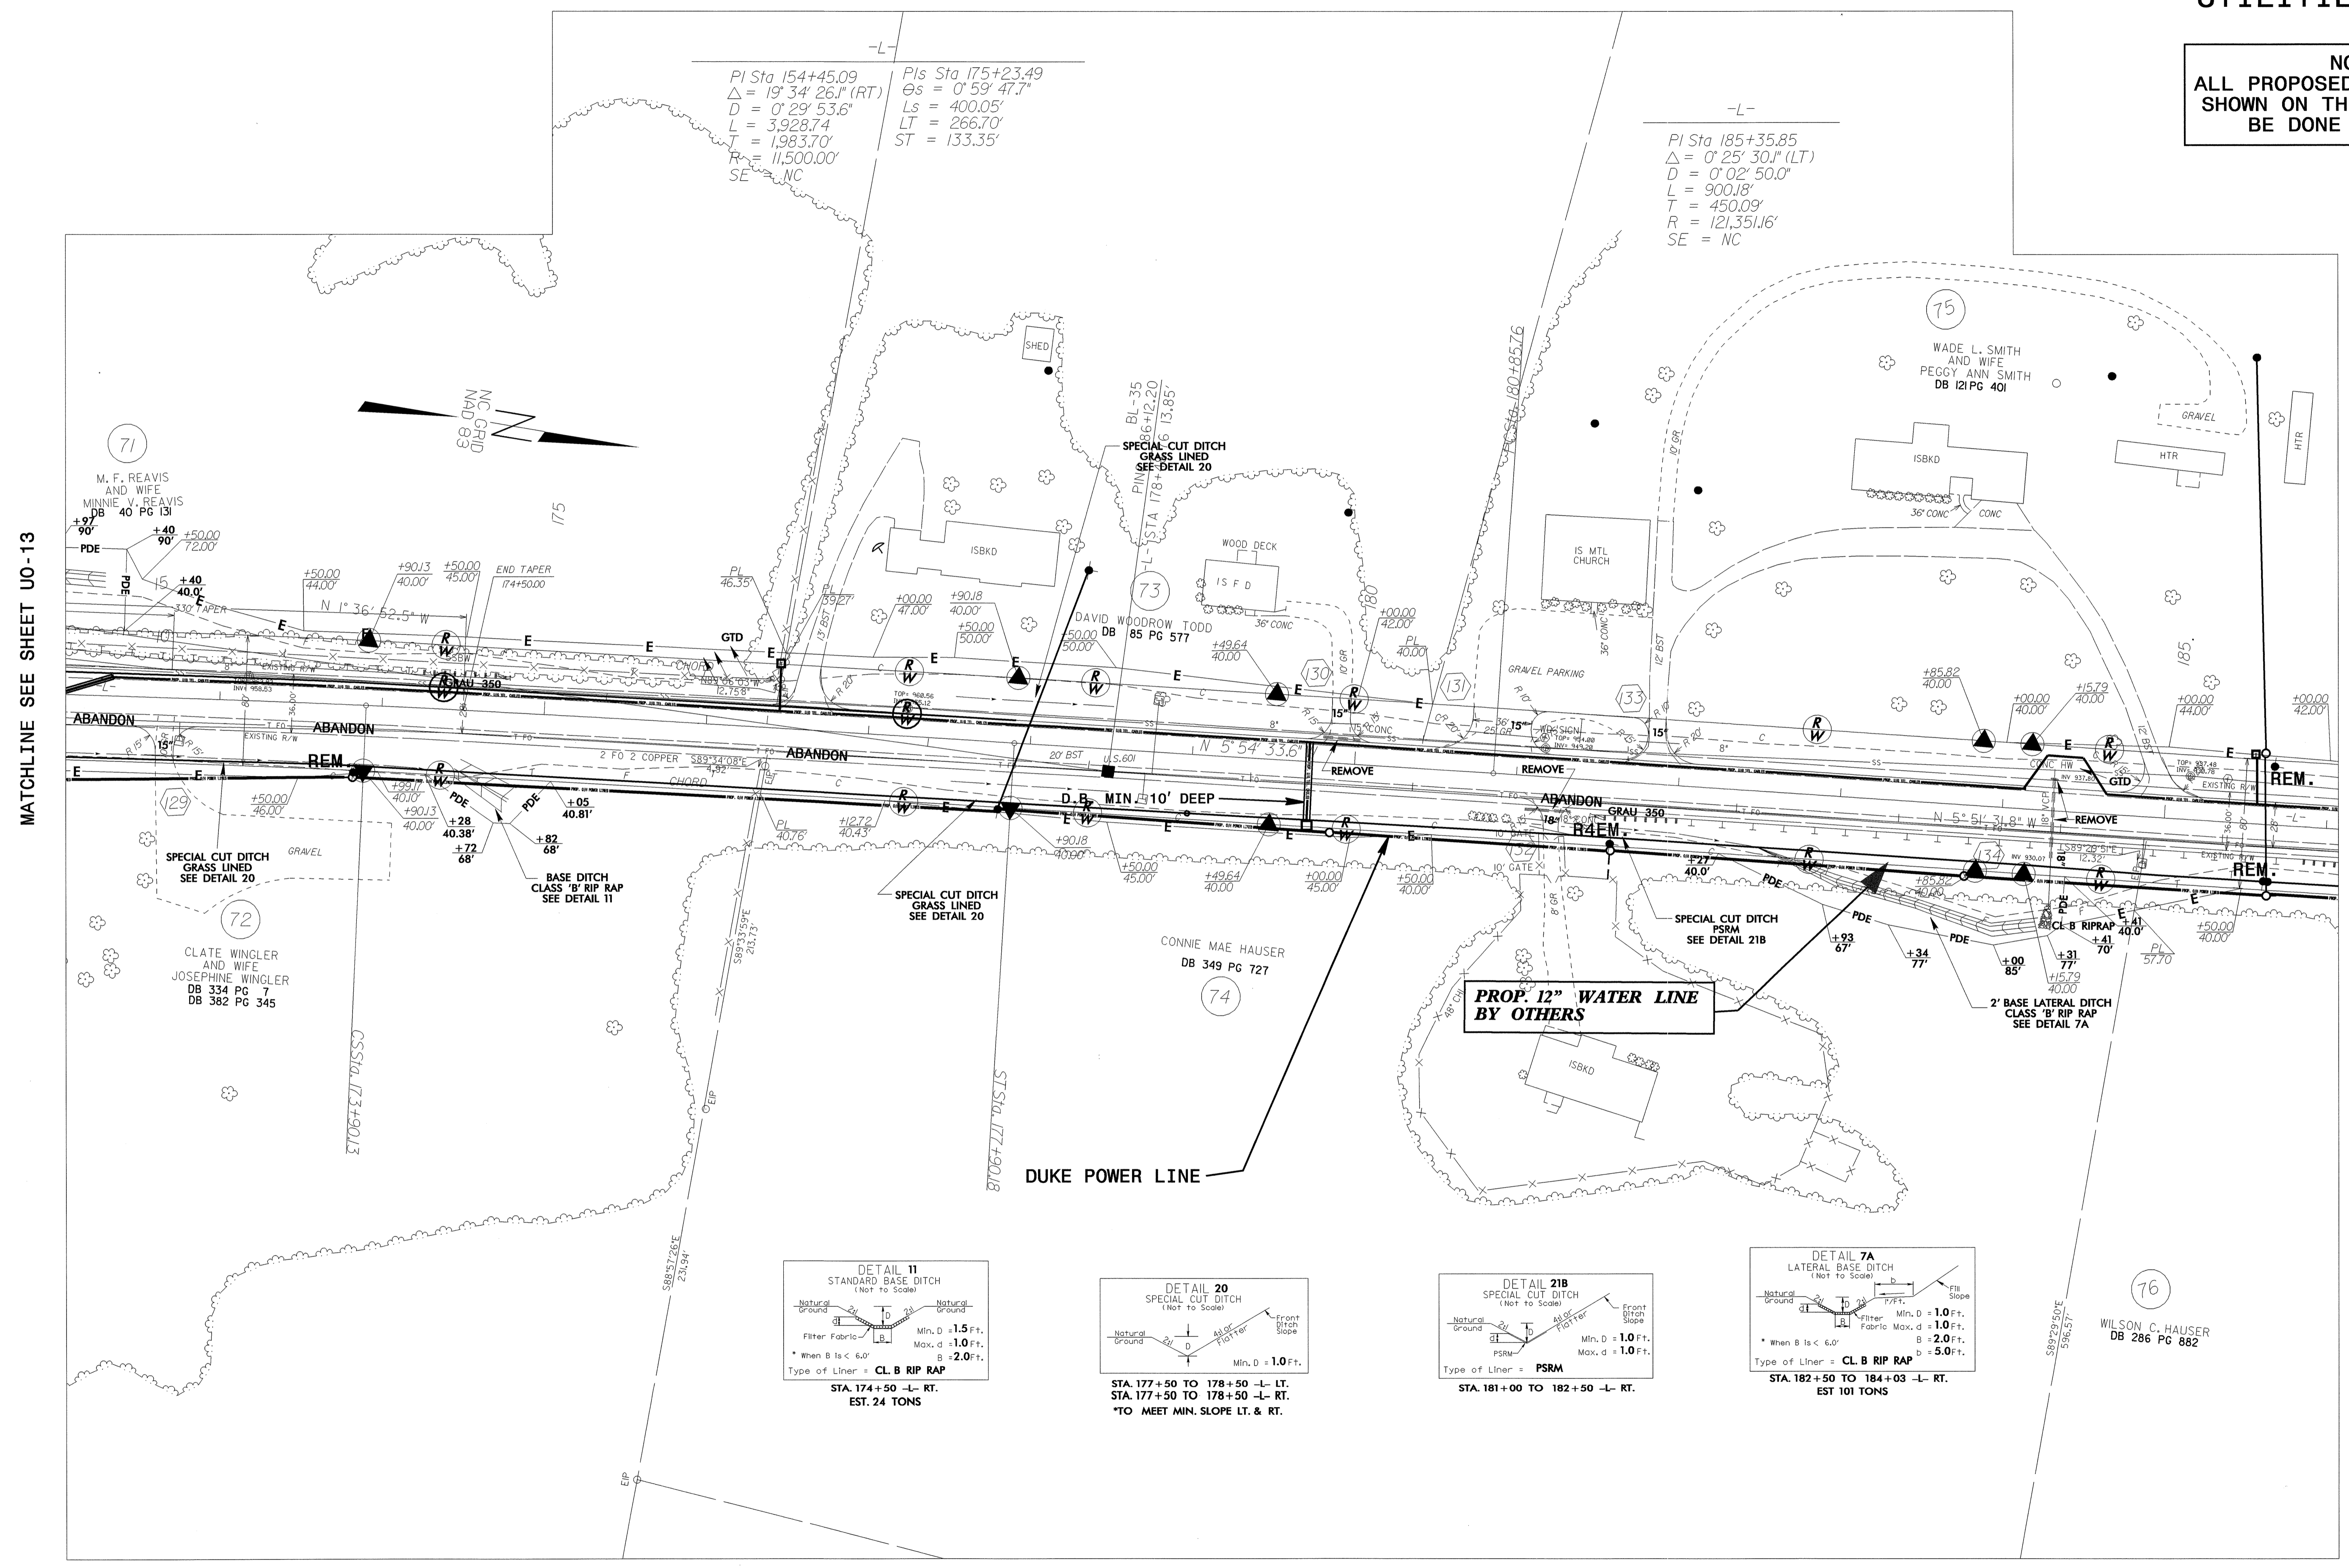

MATCHLINE SEE SHEET UO-13

MATCHLINE SEE SHEET UO-15

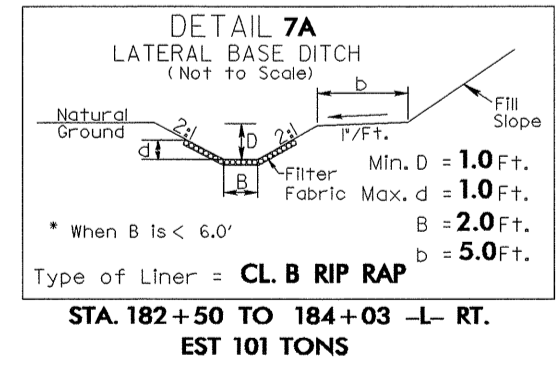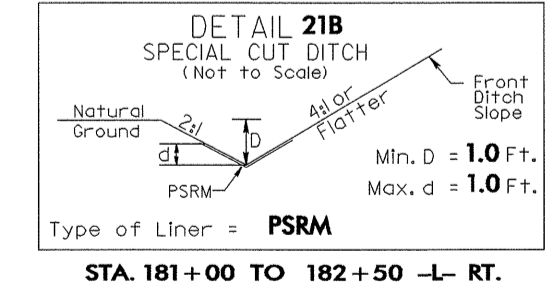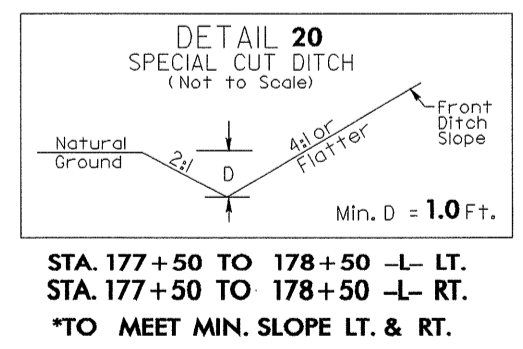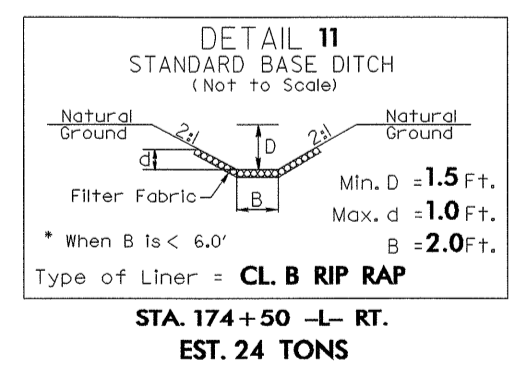

8/17/99

30-AUG-2004 10:54
F:\Utilities\fd\UO-14\psh.dgn
User: P...
Plot: 15214771