


UTILITIES BY OTHERS

NOTE:
ALL PROPOSED UTILITY WORK
SHOWN ON THIS SHEET WILL
BE DONE BY OTHERS










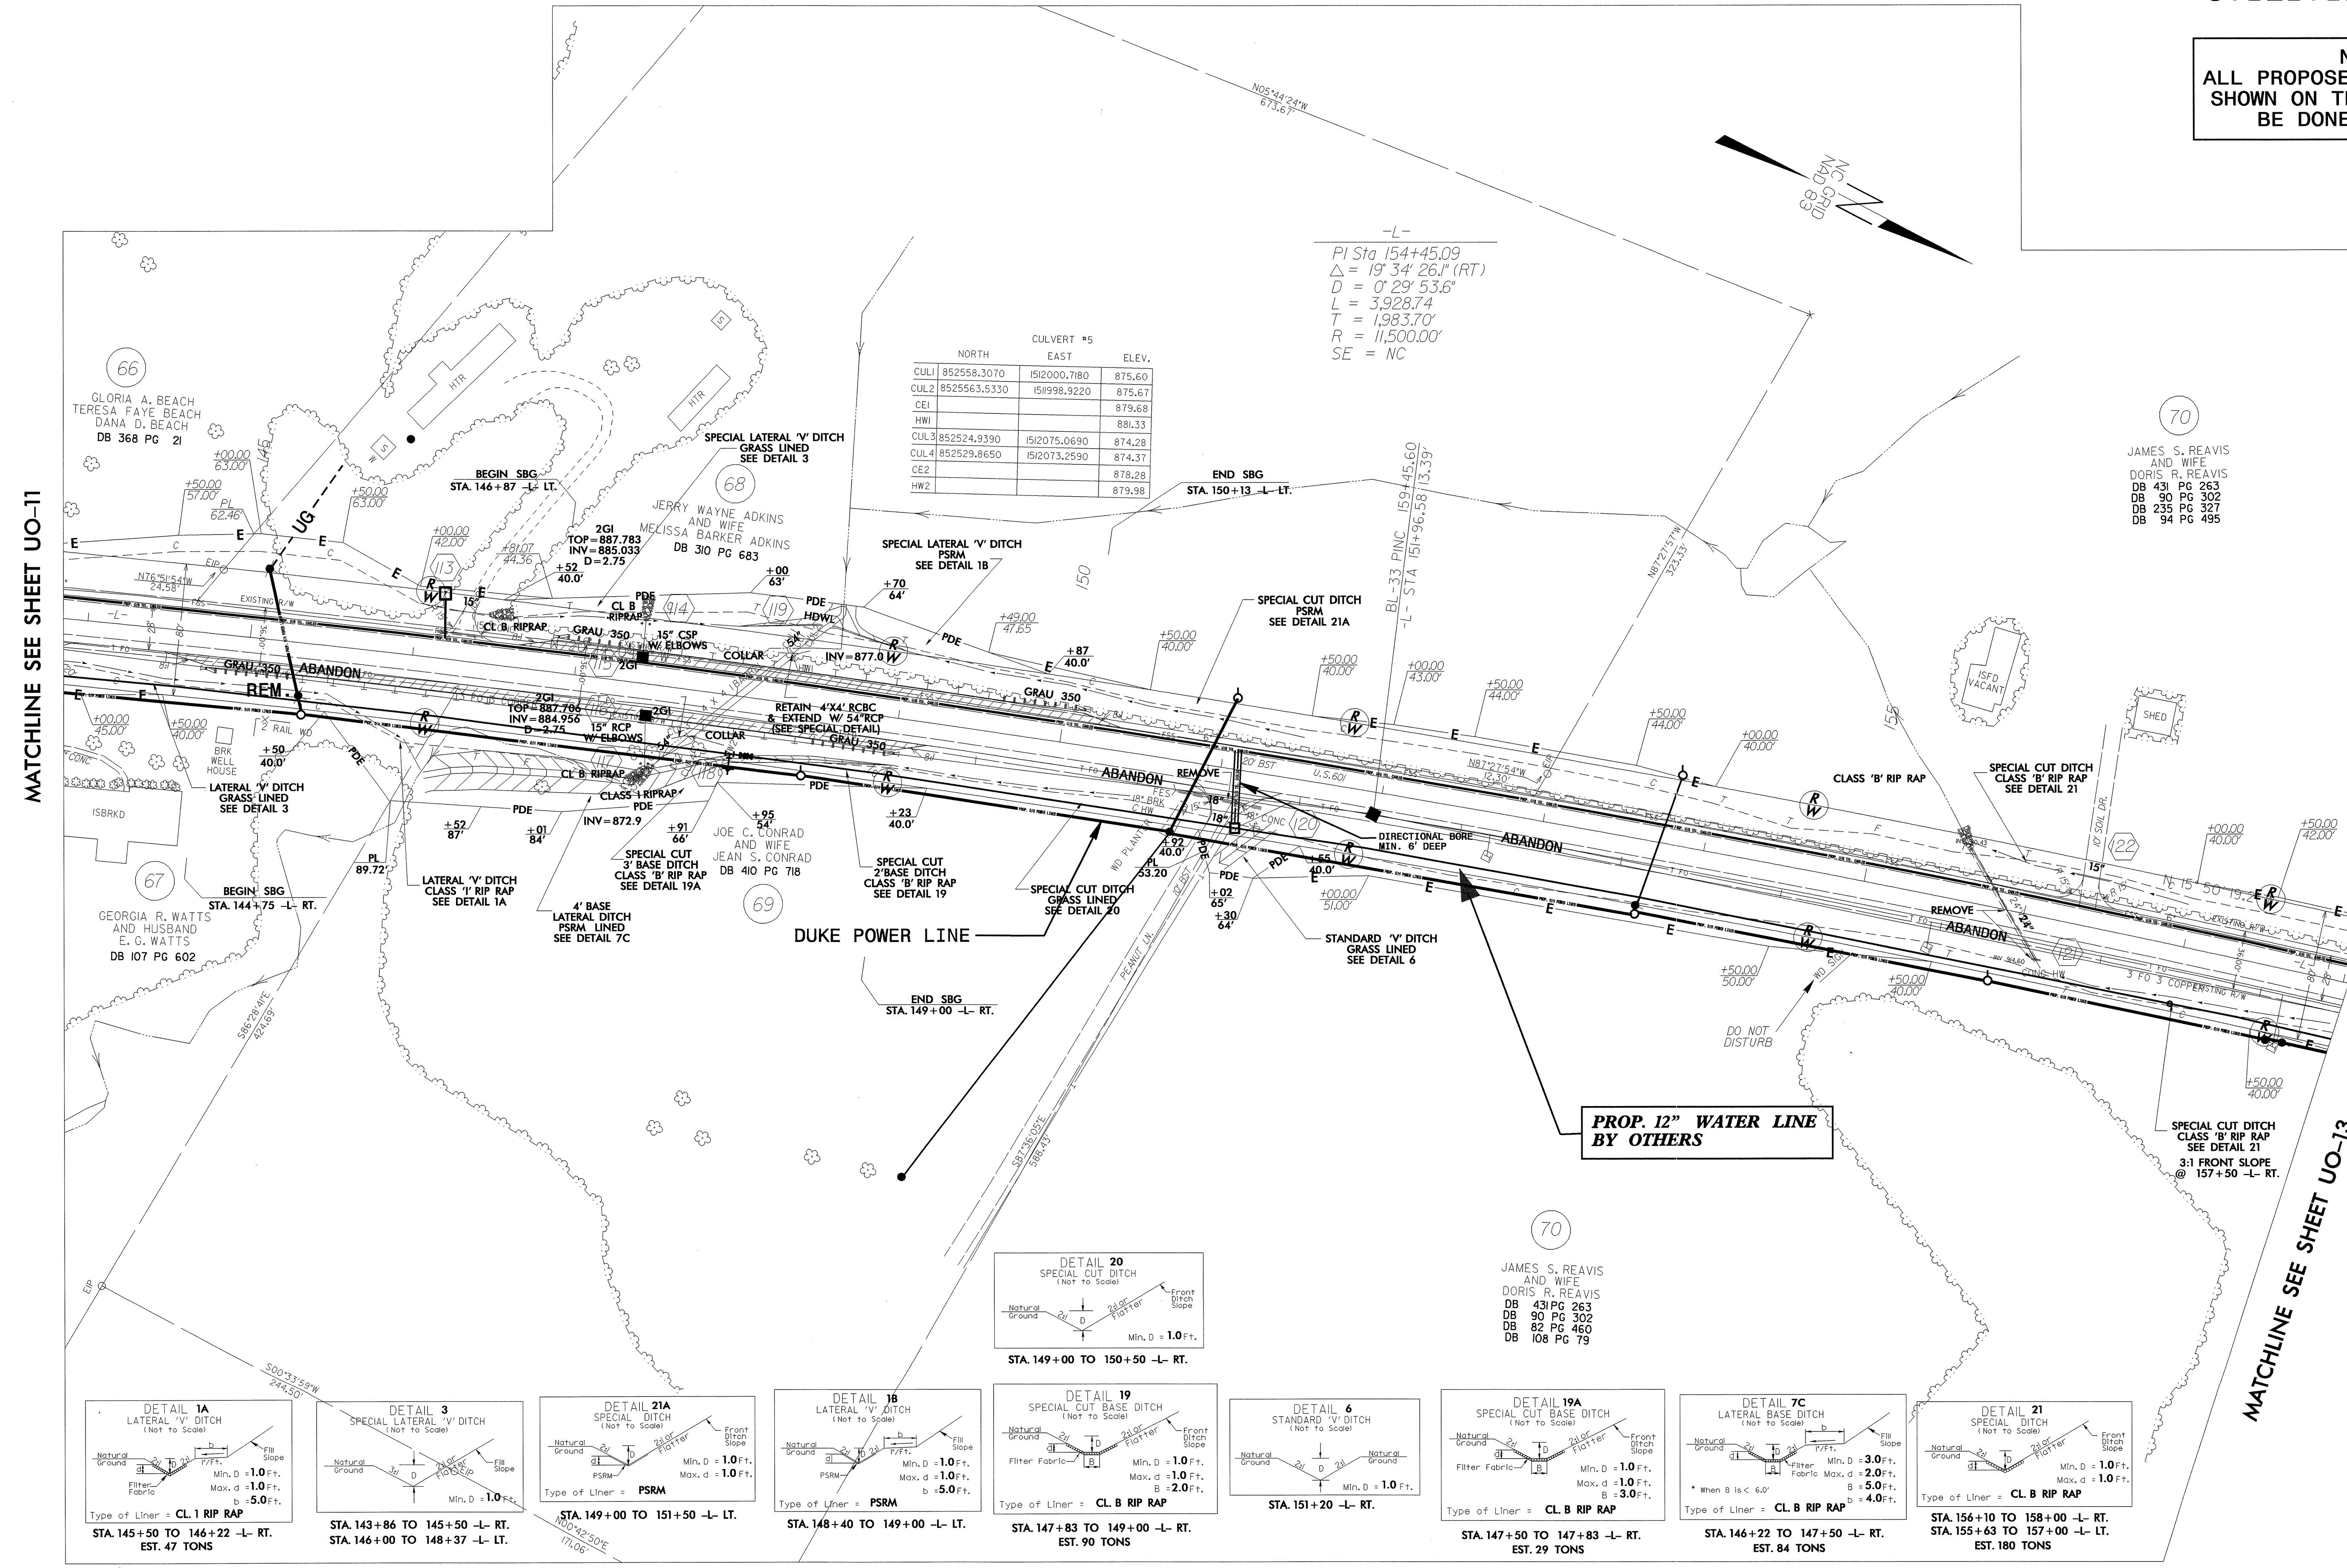


	NORTH	EAST	ELEV.
CULV #5			
CUL1	852558.3070	1512000.7180	875.60
CUL2	8525563.5330	1511998.9220	875.67
CE1			879.68
HW1			881.33
CUL3	852524.9390	1512075.0690	874.28
CUL4	852529.8650	1512073.2590	874.37
CE2			878.28
HW2			879.98

-L-
PI Sta 154+45.09
Δ = 19° 34' 26.1" (RT)
D = 0° 29' 53.6"
L = 3,928.74
T = 1,983.70'
R = 11,500.00'
SE = NC

DUKE POWER LINE
END SBG STA. 149+00 -L- RT.

PROP. 12" WATER LINE
BY OTHERS

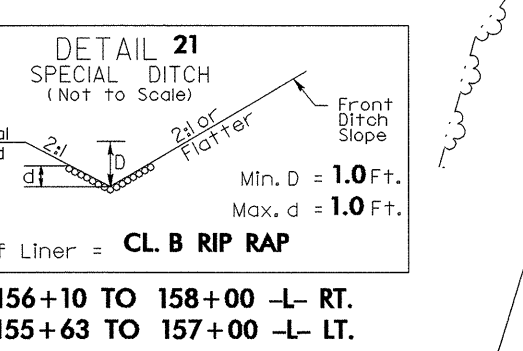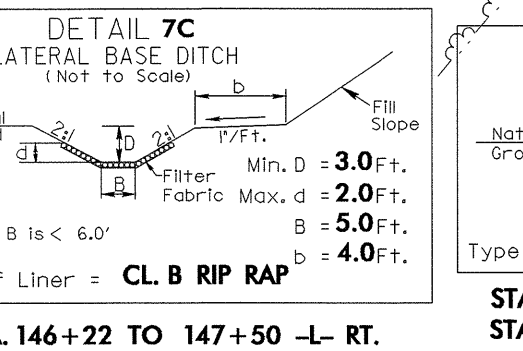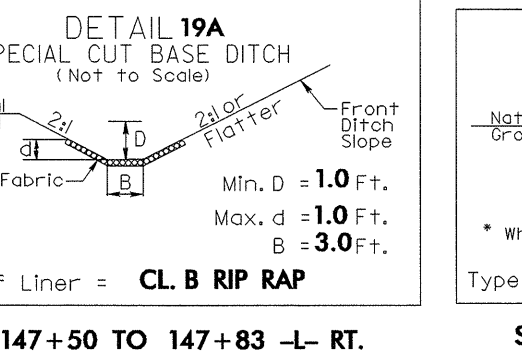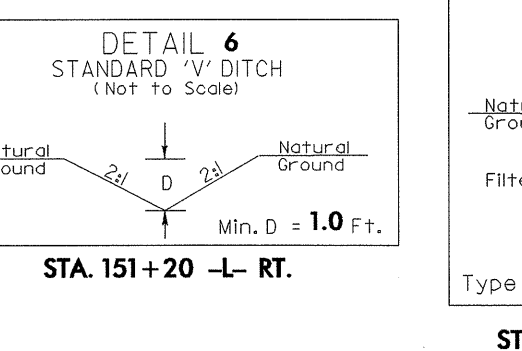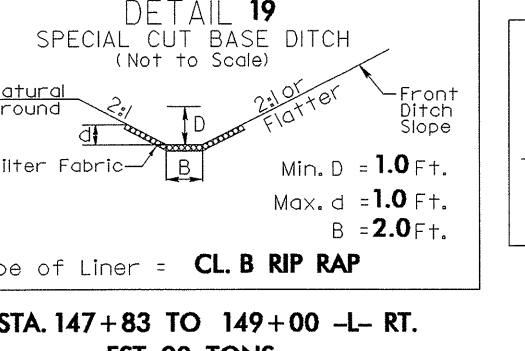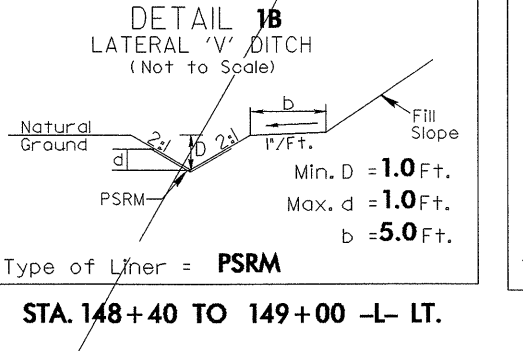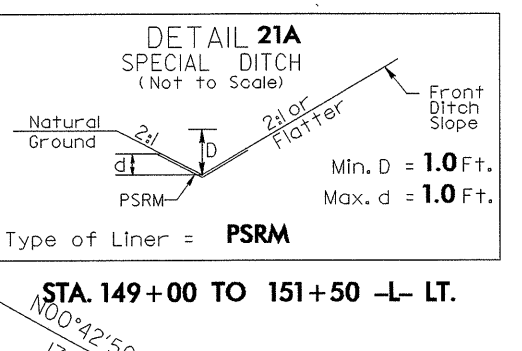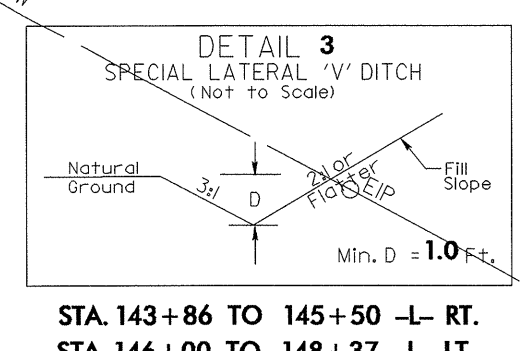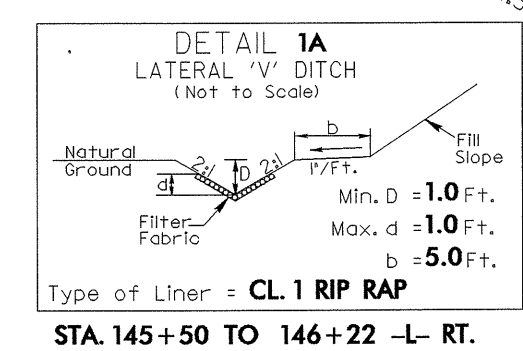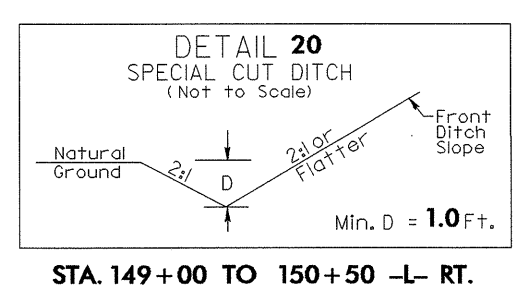

8/17/99
30-AUG-2004 10:54
F:\Utilities\Projects\R3427_U0_12psh.dgn
User: j...
Printer: ...

MATCHLINE SEE SHEET UO-11

MATCHLINE SEE SHEET UO-13