








UTILITIES BY OTHERS

NOTE:
ALL PROPOSED UTILITY WORK
SHOWN ON THIS SHEET WILL
BE DONE BY OTHERS

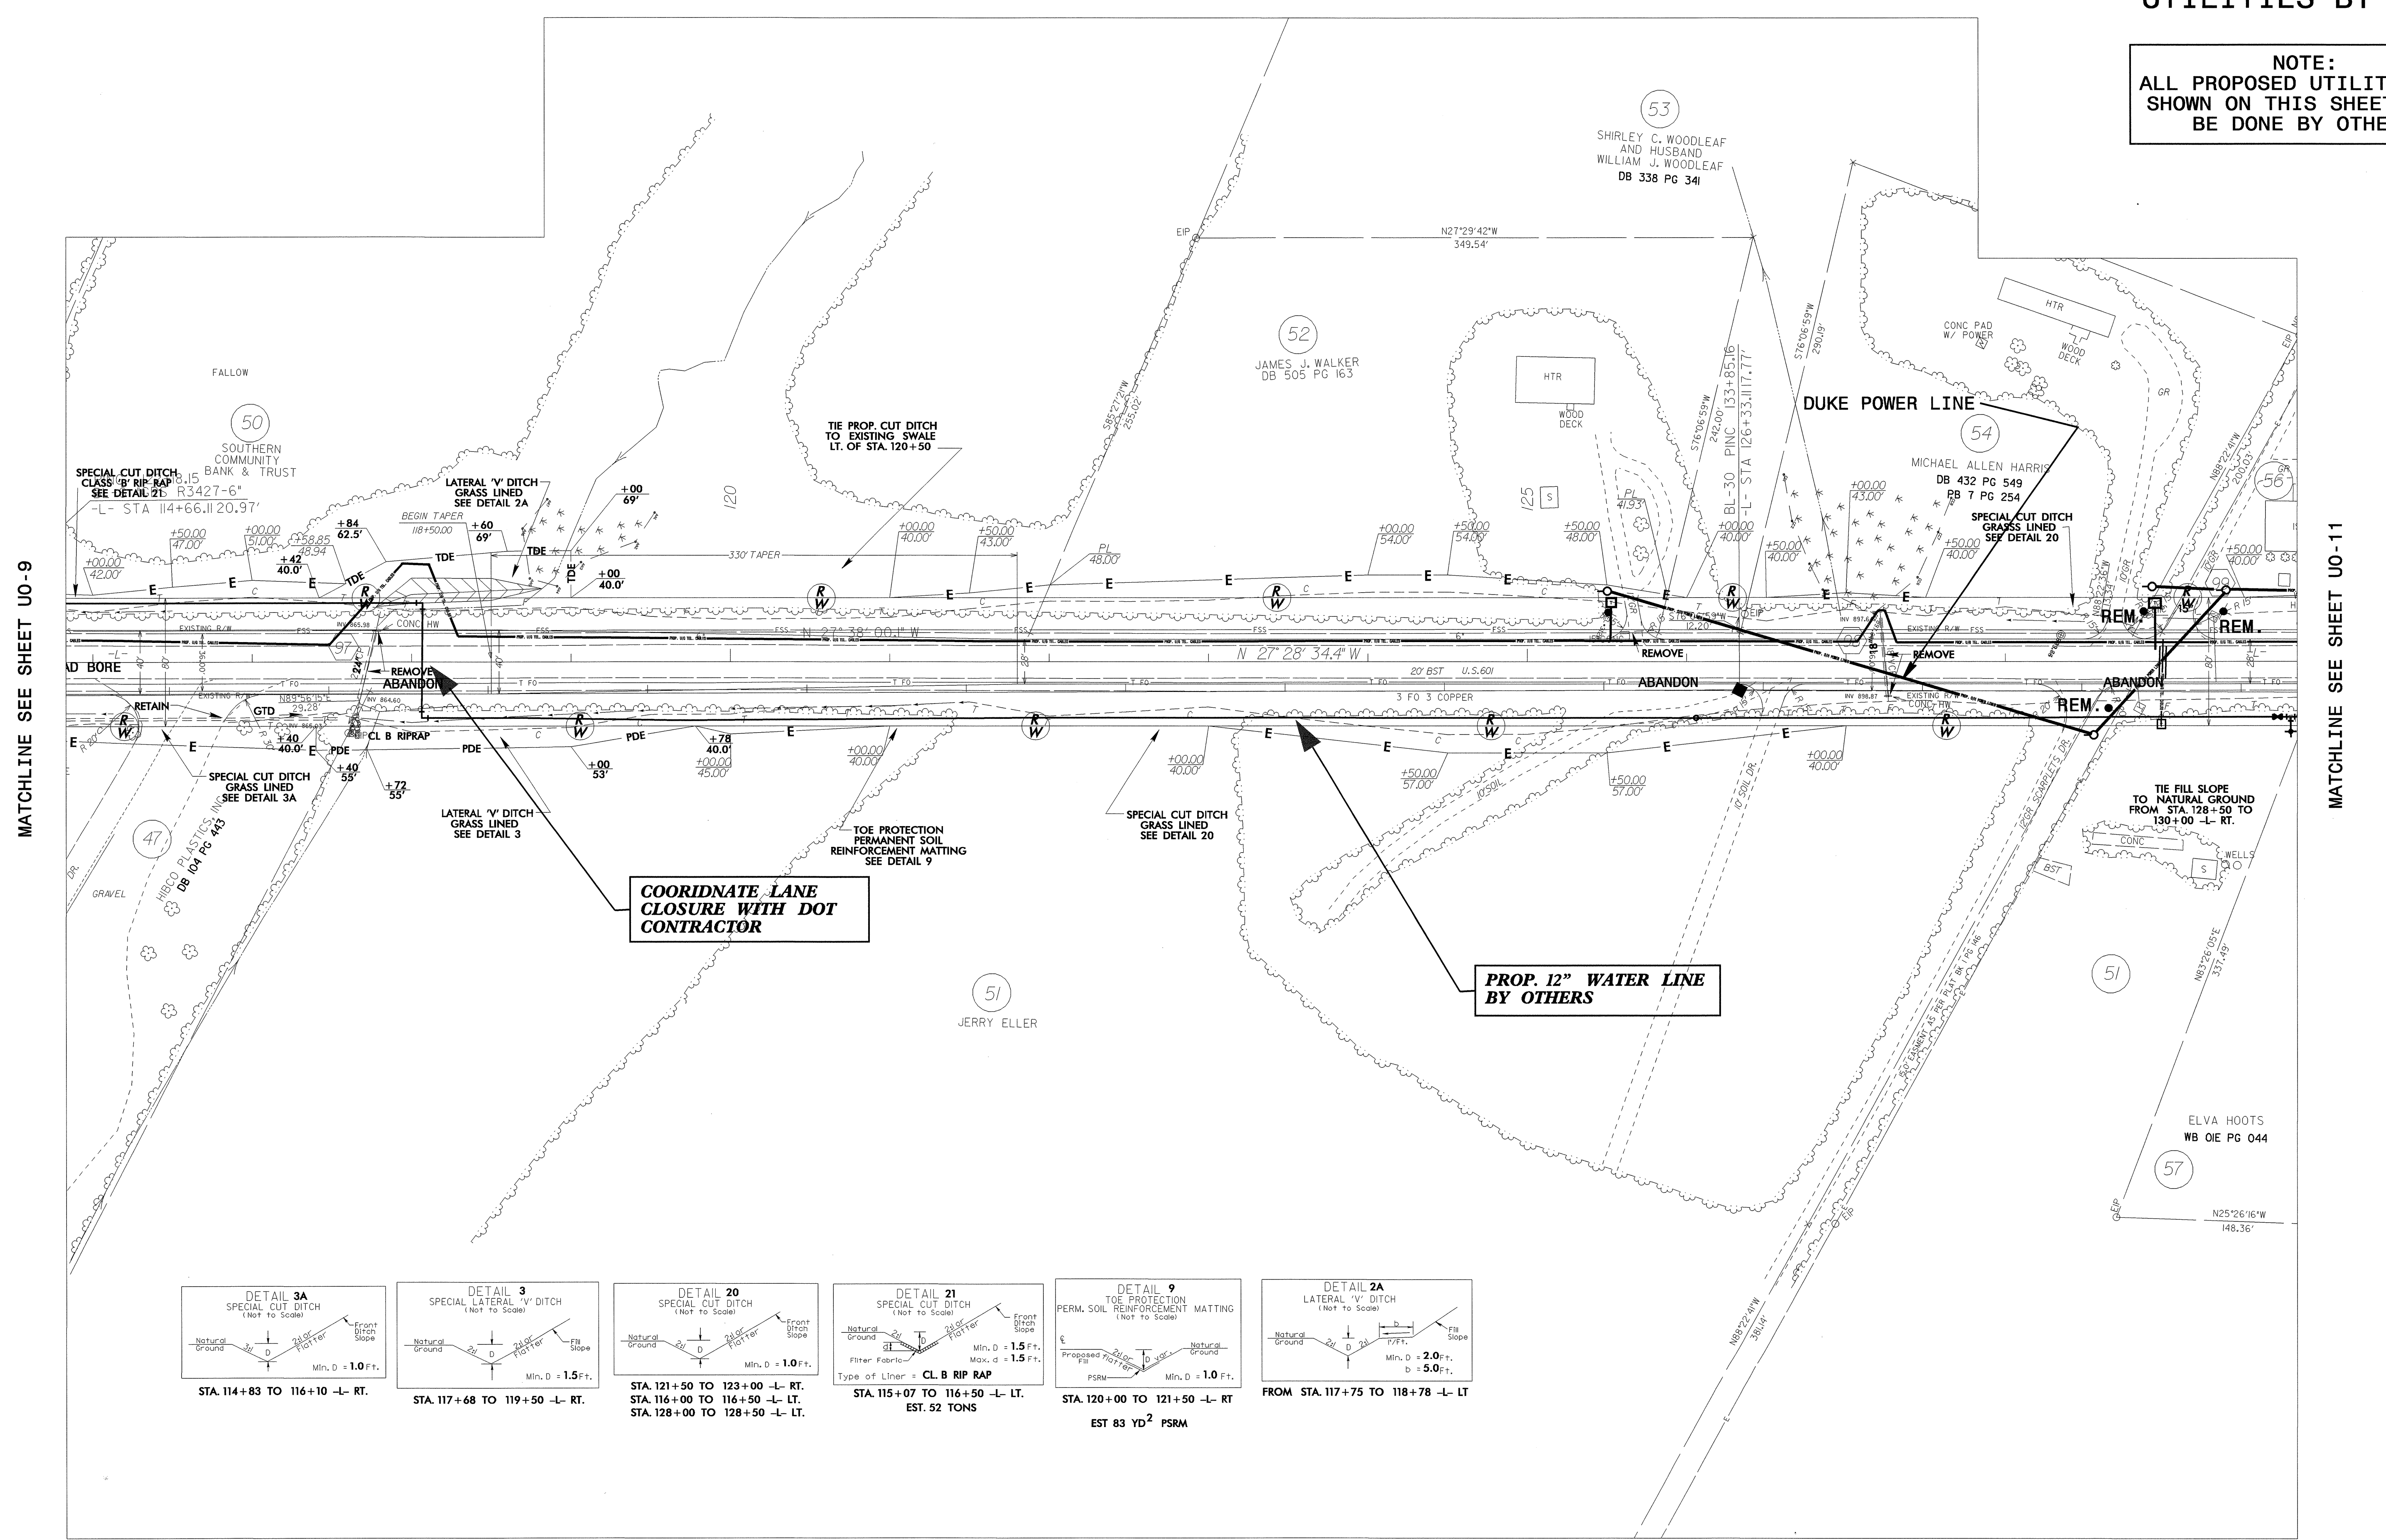

MATCHLINE SEE SHEET UO-9

MATCHLINE SEE SHEET UO-11

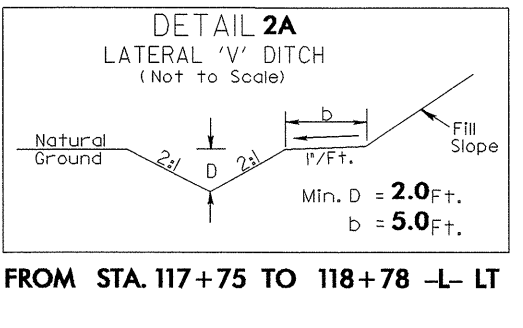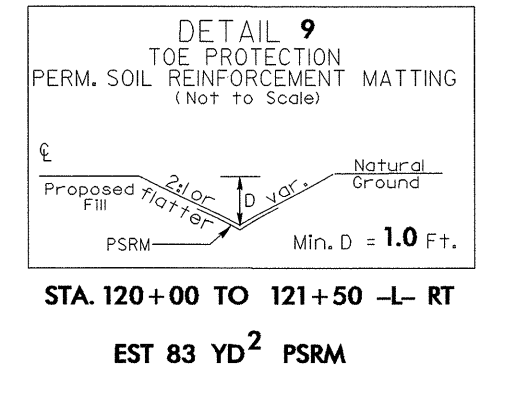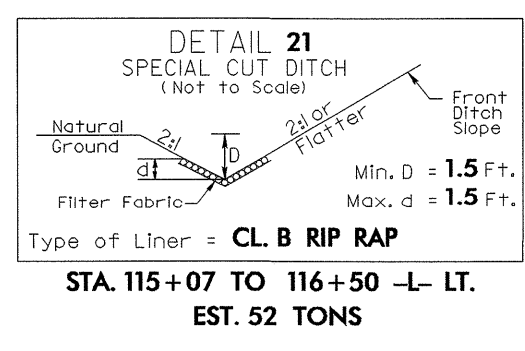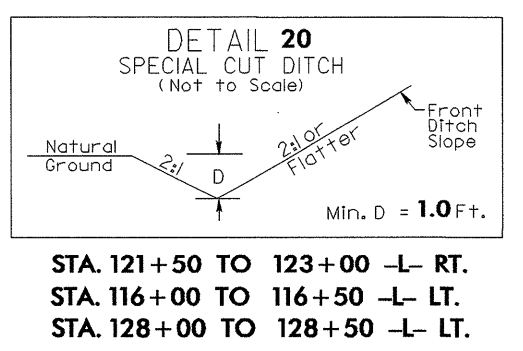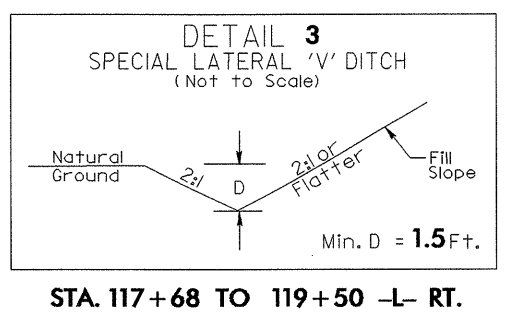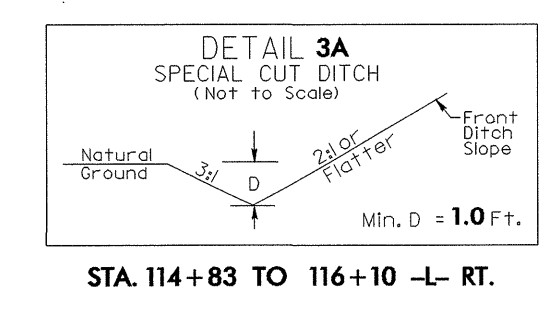

**COORDINATE LANE
CLOSURE WITH DOT
CONTRACTOR**

PROP. 12\"/>

8/17/99
30-AUG-2004 10:55
F:\Utilities\Info\3427\UO_10\psh.dgn
Author: J. P. J. NR3427_UO_10.psh.dgn
Date: 8/17/99