


UTILITIES BY OTHERS

NOTE:
ALL PROPOSED UTILITY WORK
SHOWN ON THIS SHEET WILL
BE DONE BY OTHERS

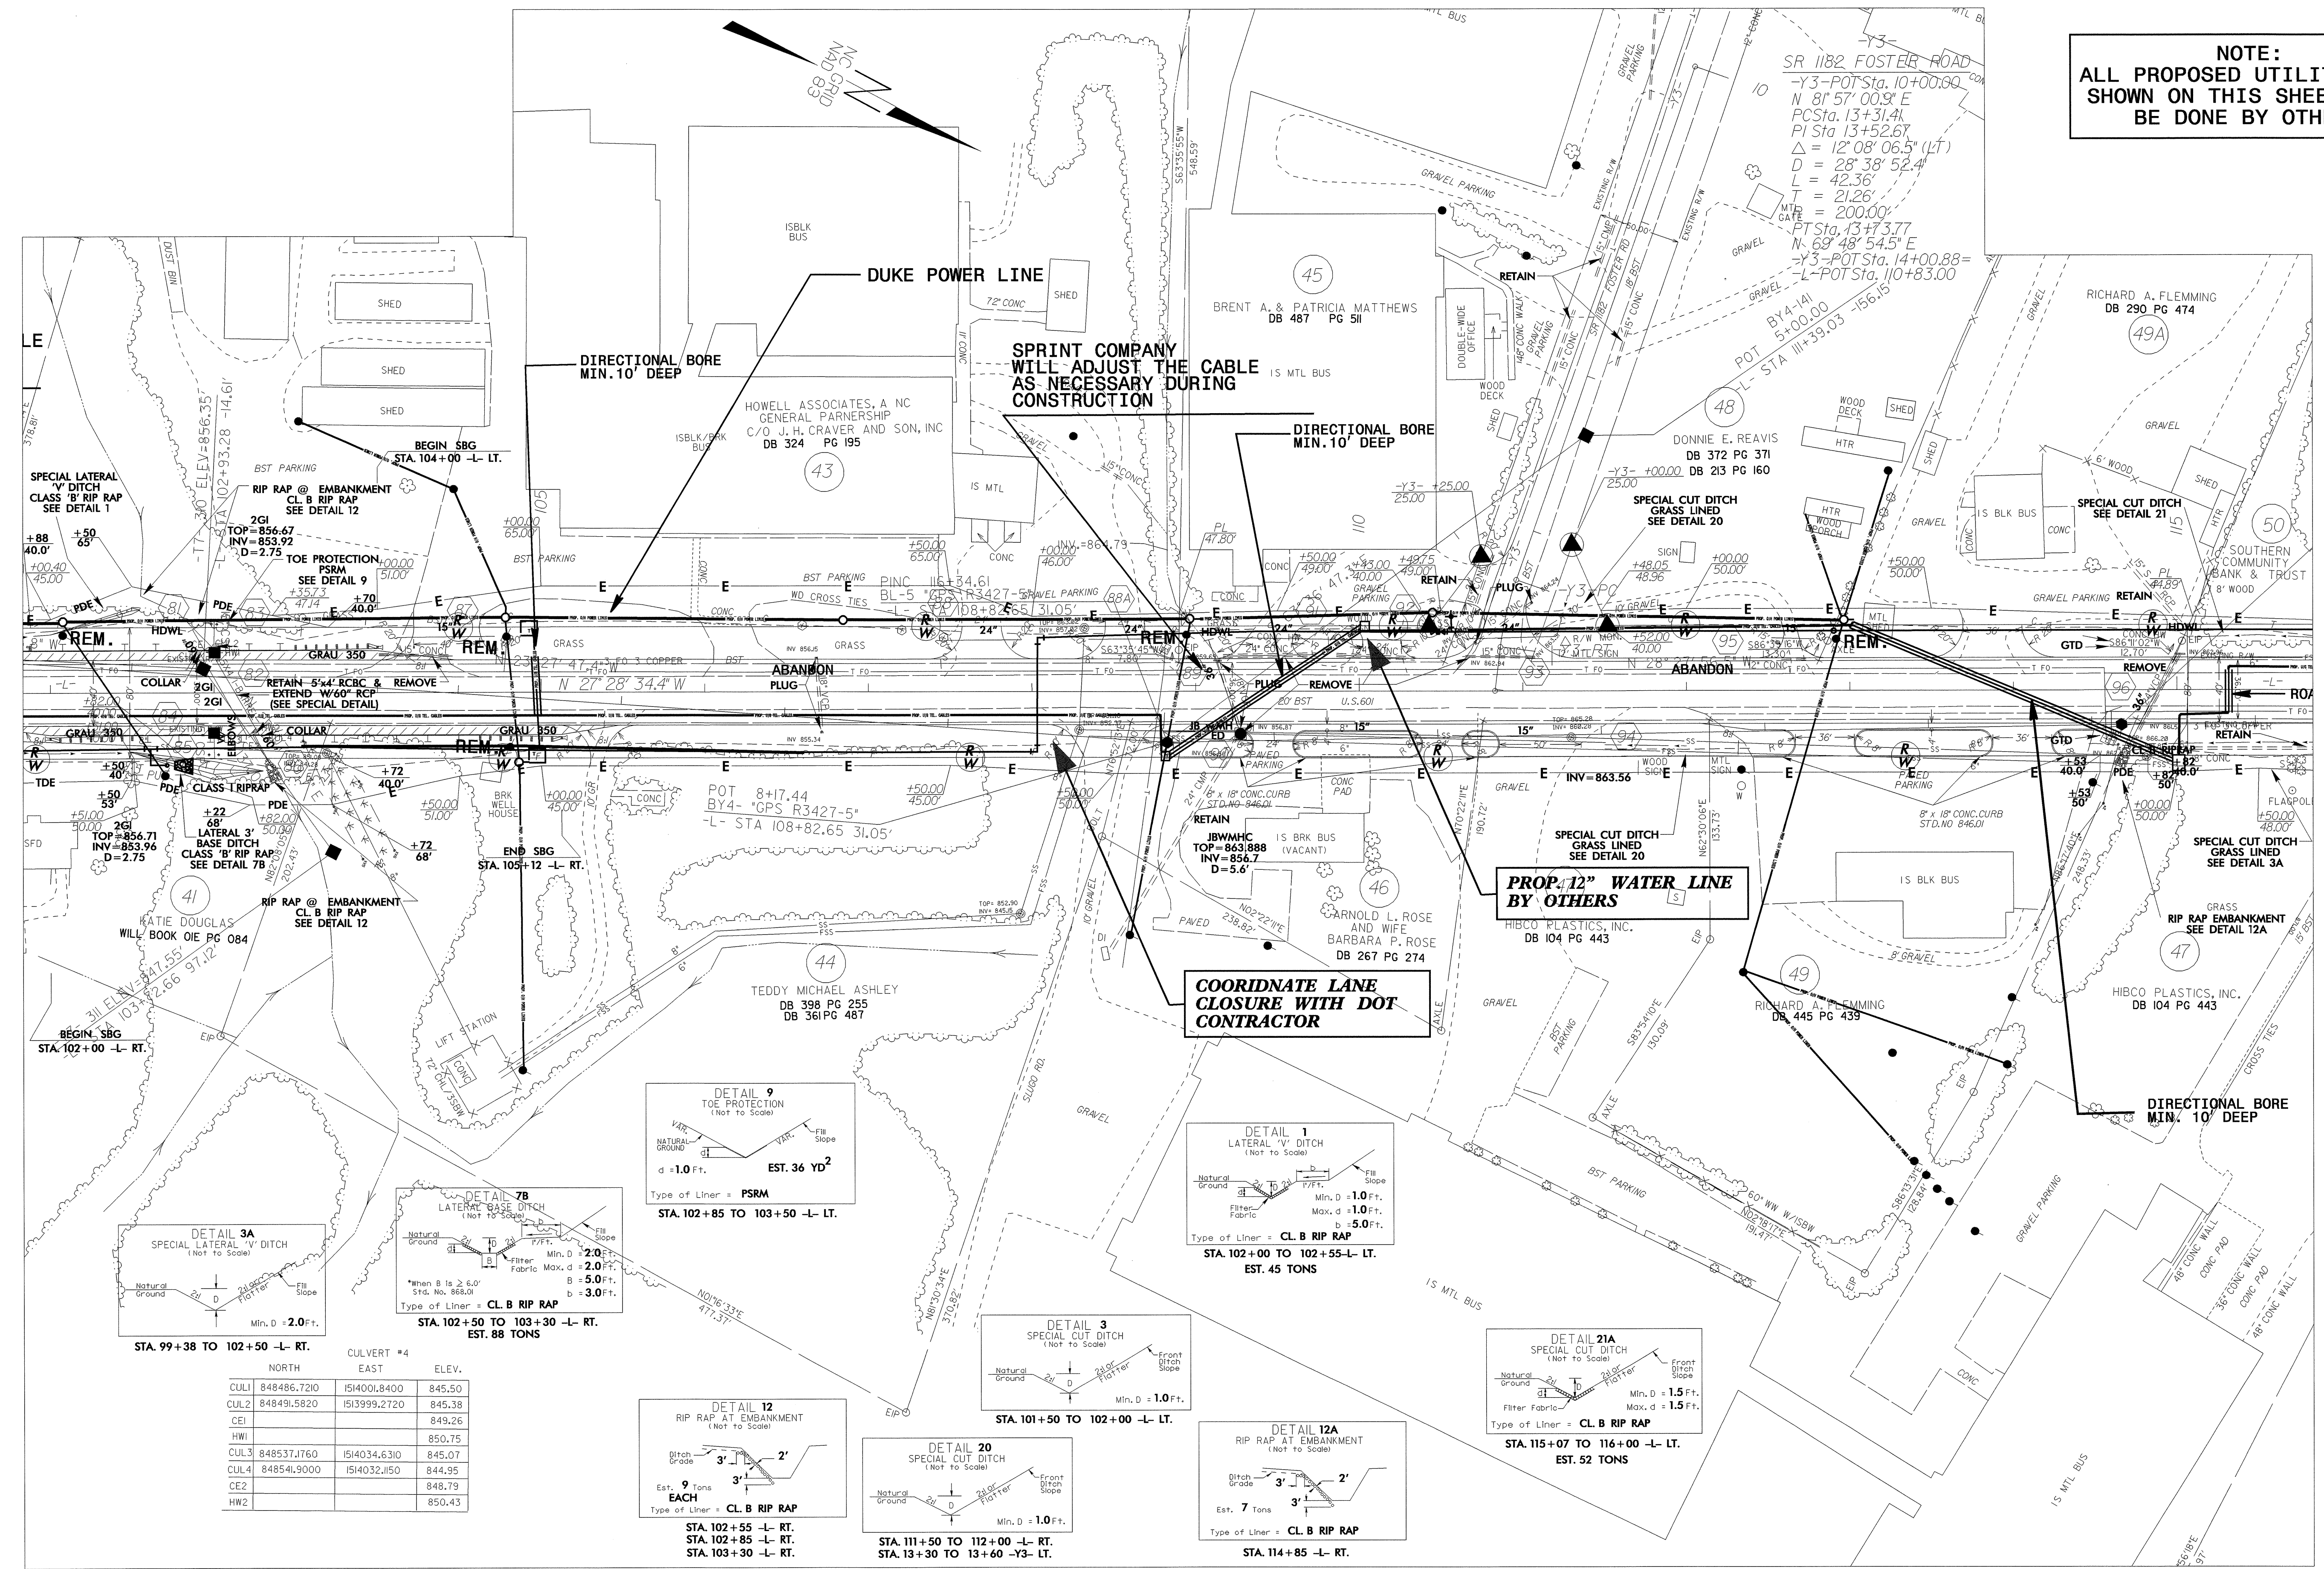

	NORTH	EAST	ELEV.
CUL1	848486.7210	1514001.8400	845.50
CUL2	848491.5820	1513999.2720	845.38
CE1			849.26
HW1			850.75
CUL3	848537.1760	1514034.6310	845.07
CUL4	848541.9000	1514032.1150	844.95
CE2			848.79
HW2			850.43

MATCHLINE SEE SHEET UO-8

MATCHLINE SEE SHEET UO-10

8/17/99
30-AUG-2004 11:55
C:\Users\psh\dgn