


UTILITIES BY OTHERS

NOTE:
ALL PROPOSED UTILITY WORK
SHOWN ON THIS SHEET WILL
BE DONE BY OTHERS

MATCHLINE SEE SHEET UO-6

MATCHLINE SEE SHEET UO-8

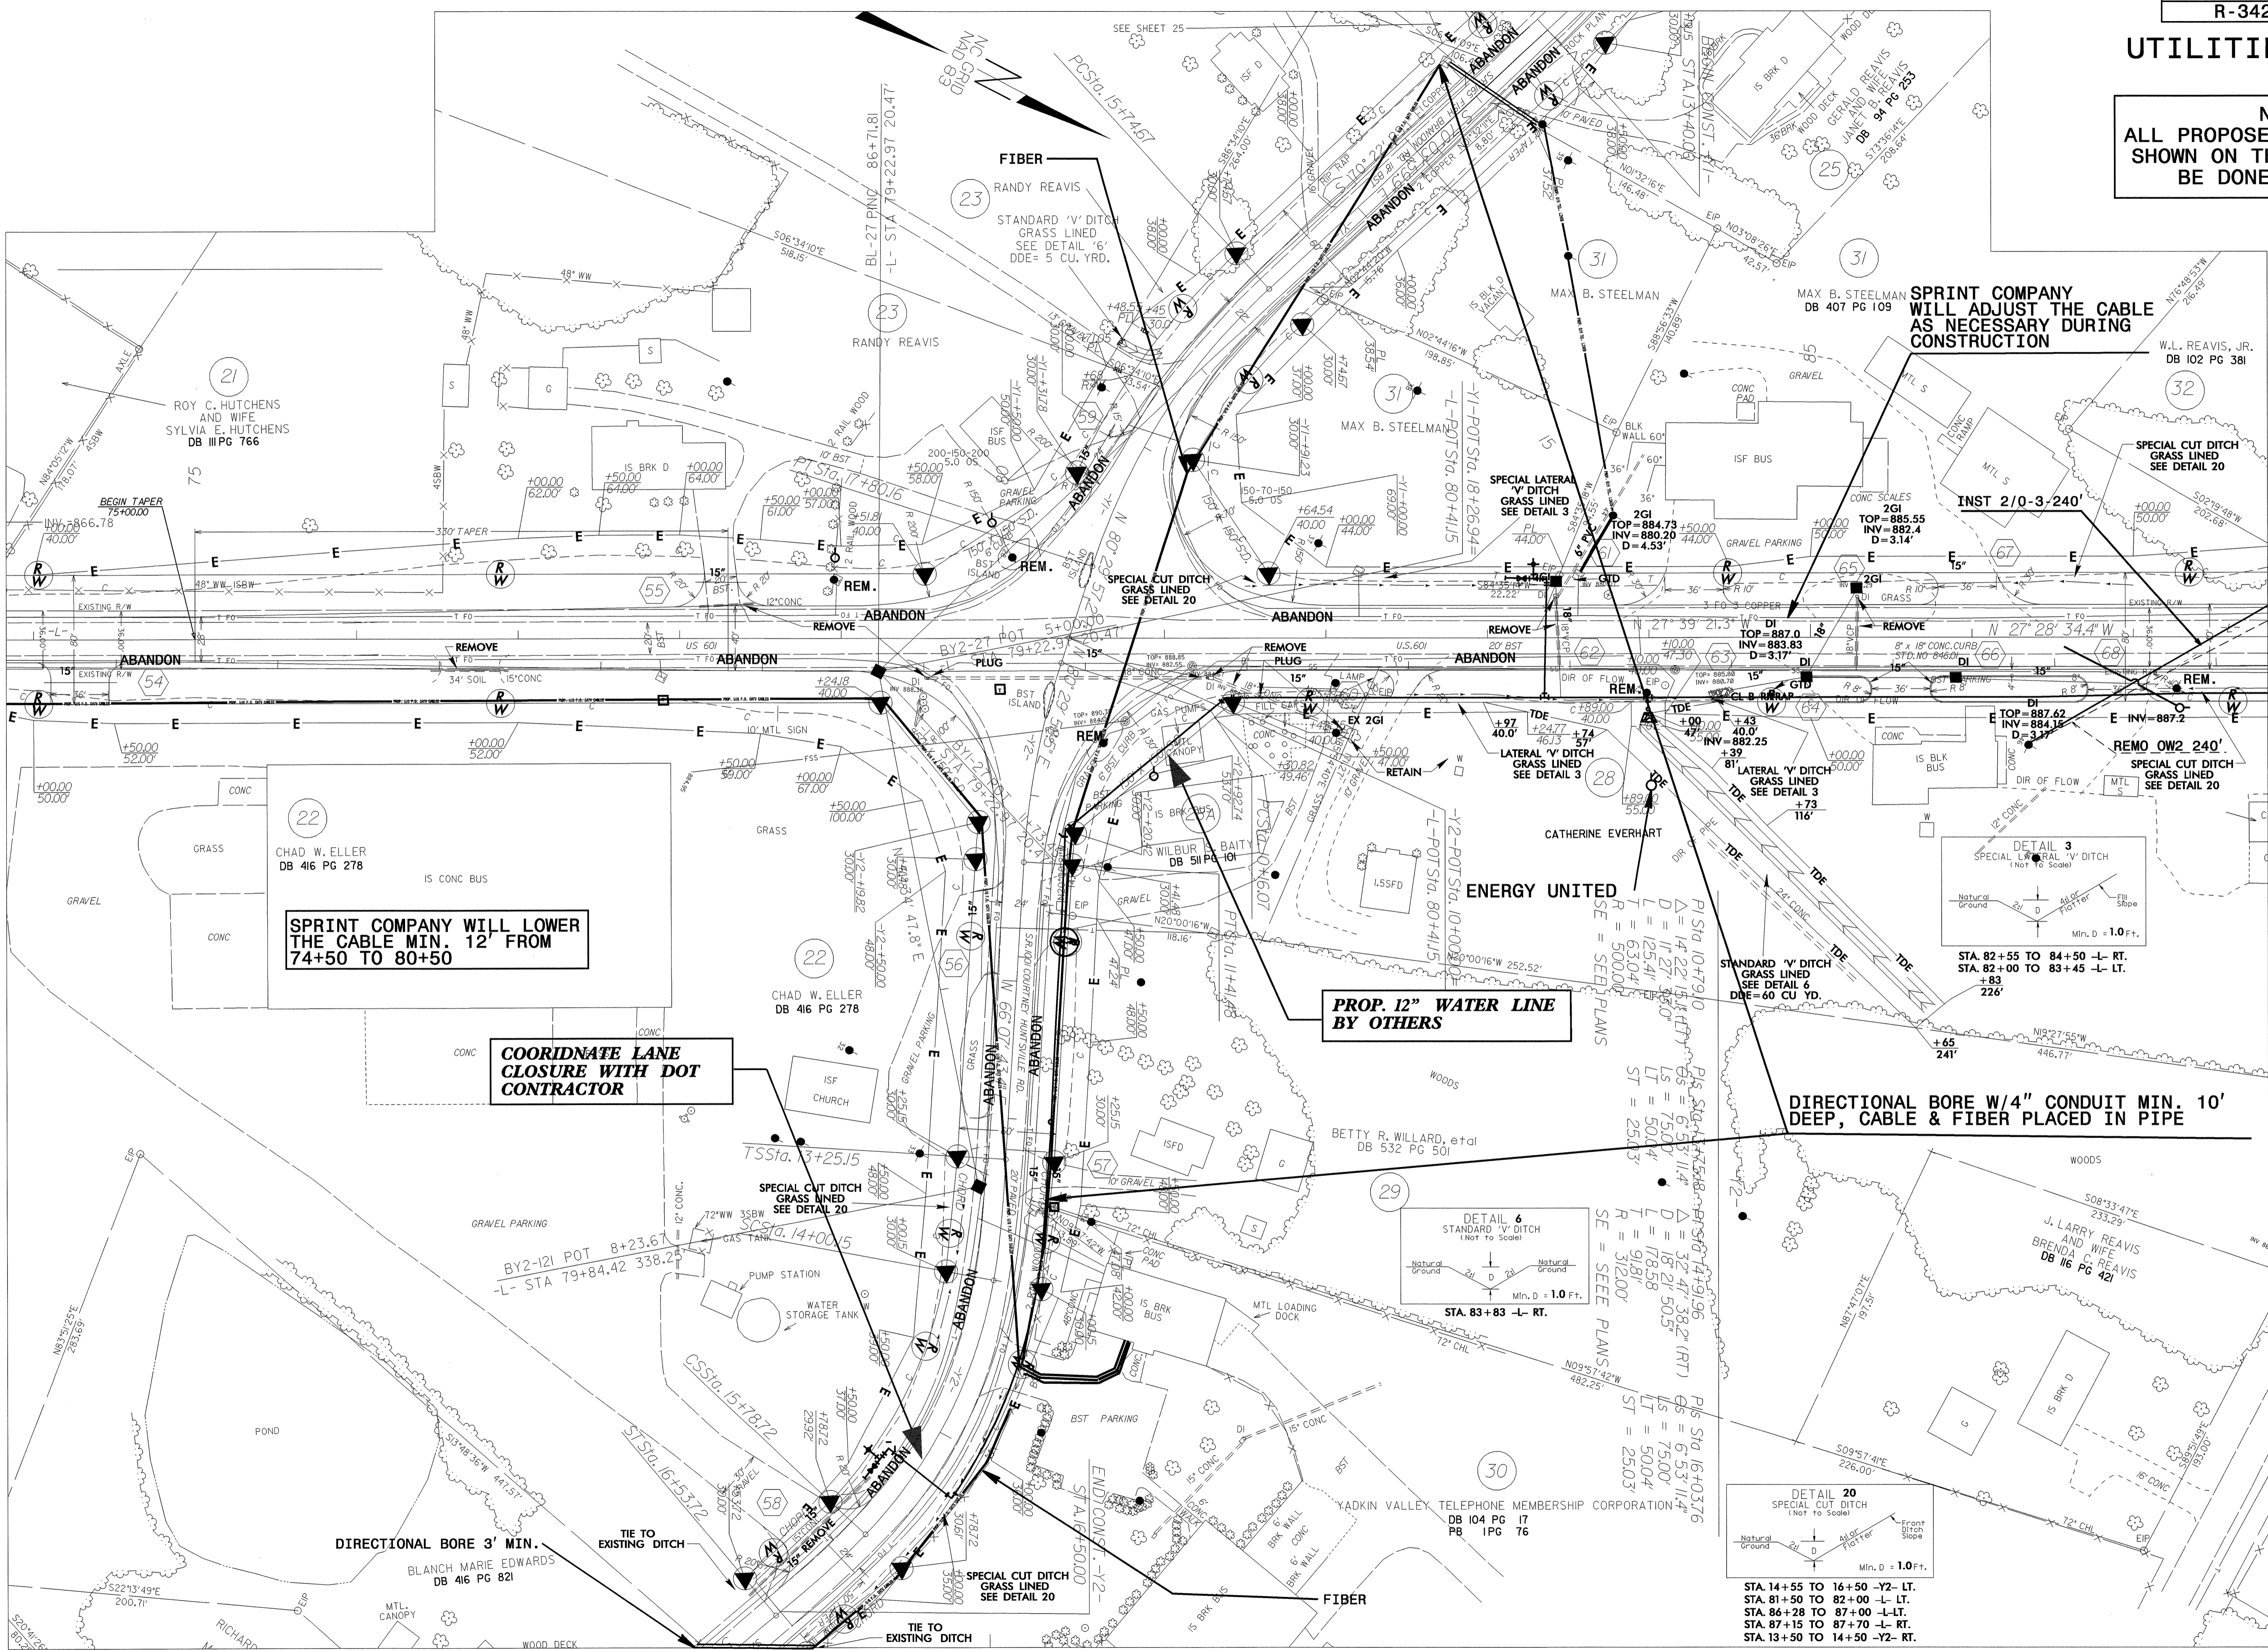

SPRINT COMPANY WILL LOWER THE CABLE MIN. 12' FROM 74+50 TO 80+50

COORDINATE LANE CLOSURE WITH DOT CONTRACTOR

PROP. 12" WATER LINE BY OTHERS

DIRECTIONAL BORE W/4" CONDUIT MIN. 10' DEEP, CABLE & FIBER PLACED IN PIPE

SPRINT COMPANY WILL ADJUST THE CABLE AS NECESSARY DURING CONSTRUCTION

DIRECTIONAL BORE 3' MIN. TIE TO EXISTING DITCH

20-AUG-2004 11:36 AM P:\proj\NR3427_UO_07\psd.dgn