


UTILITY CONSTRUCTION

8/17/09

26-AUG-2004 10:06
 E:\Utilities\Projects\11024771\11024771\11024771.dgn

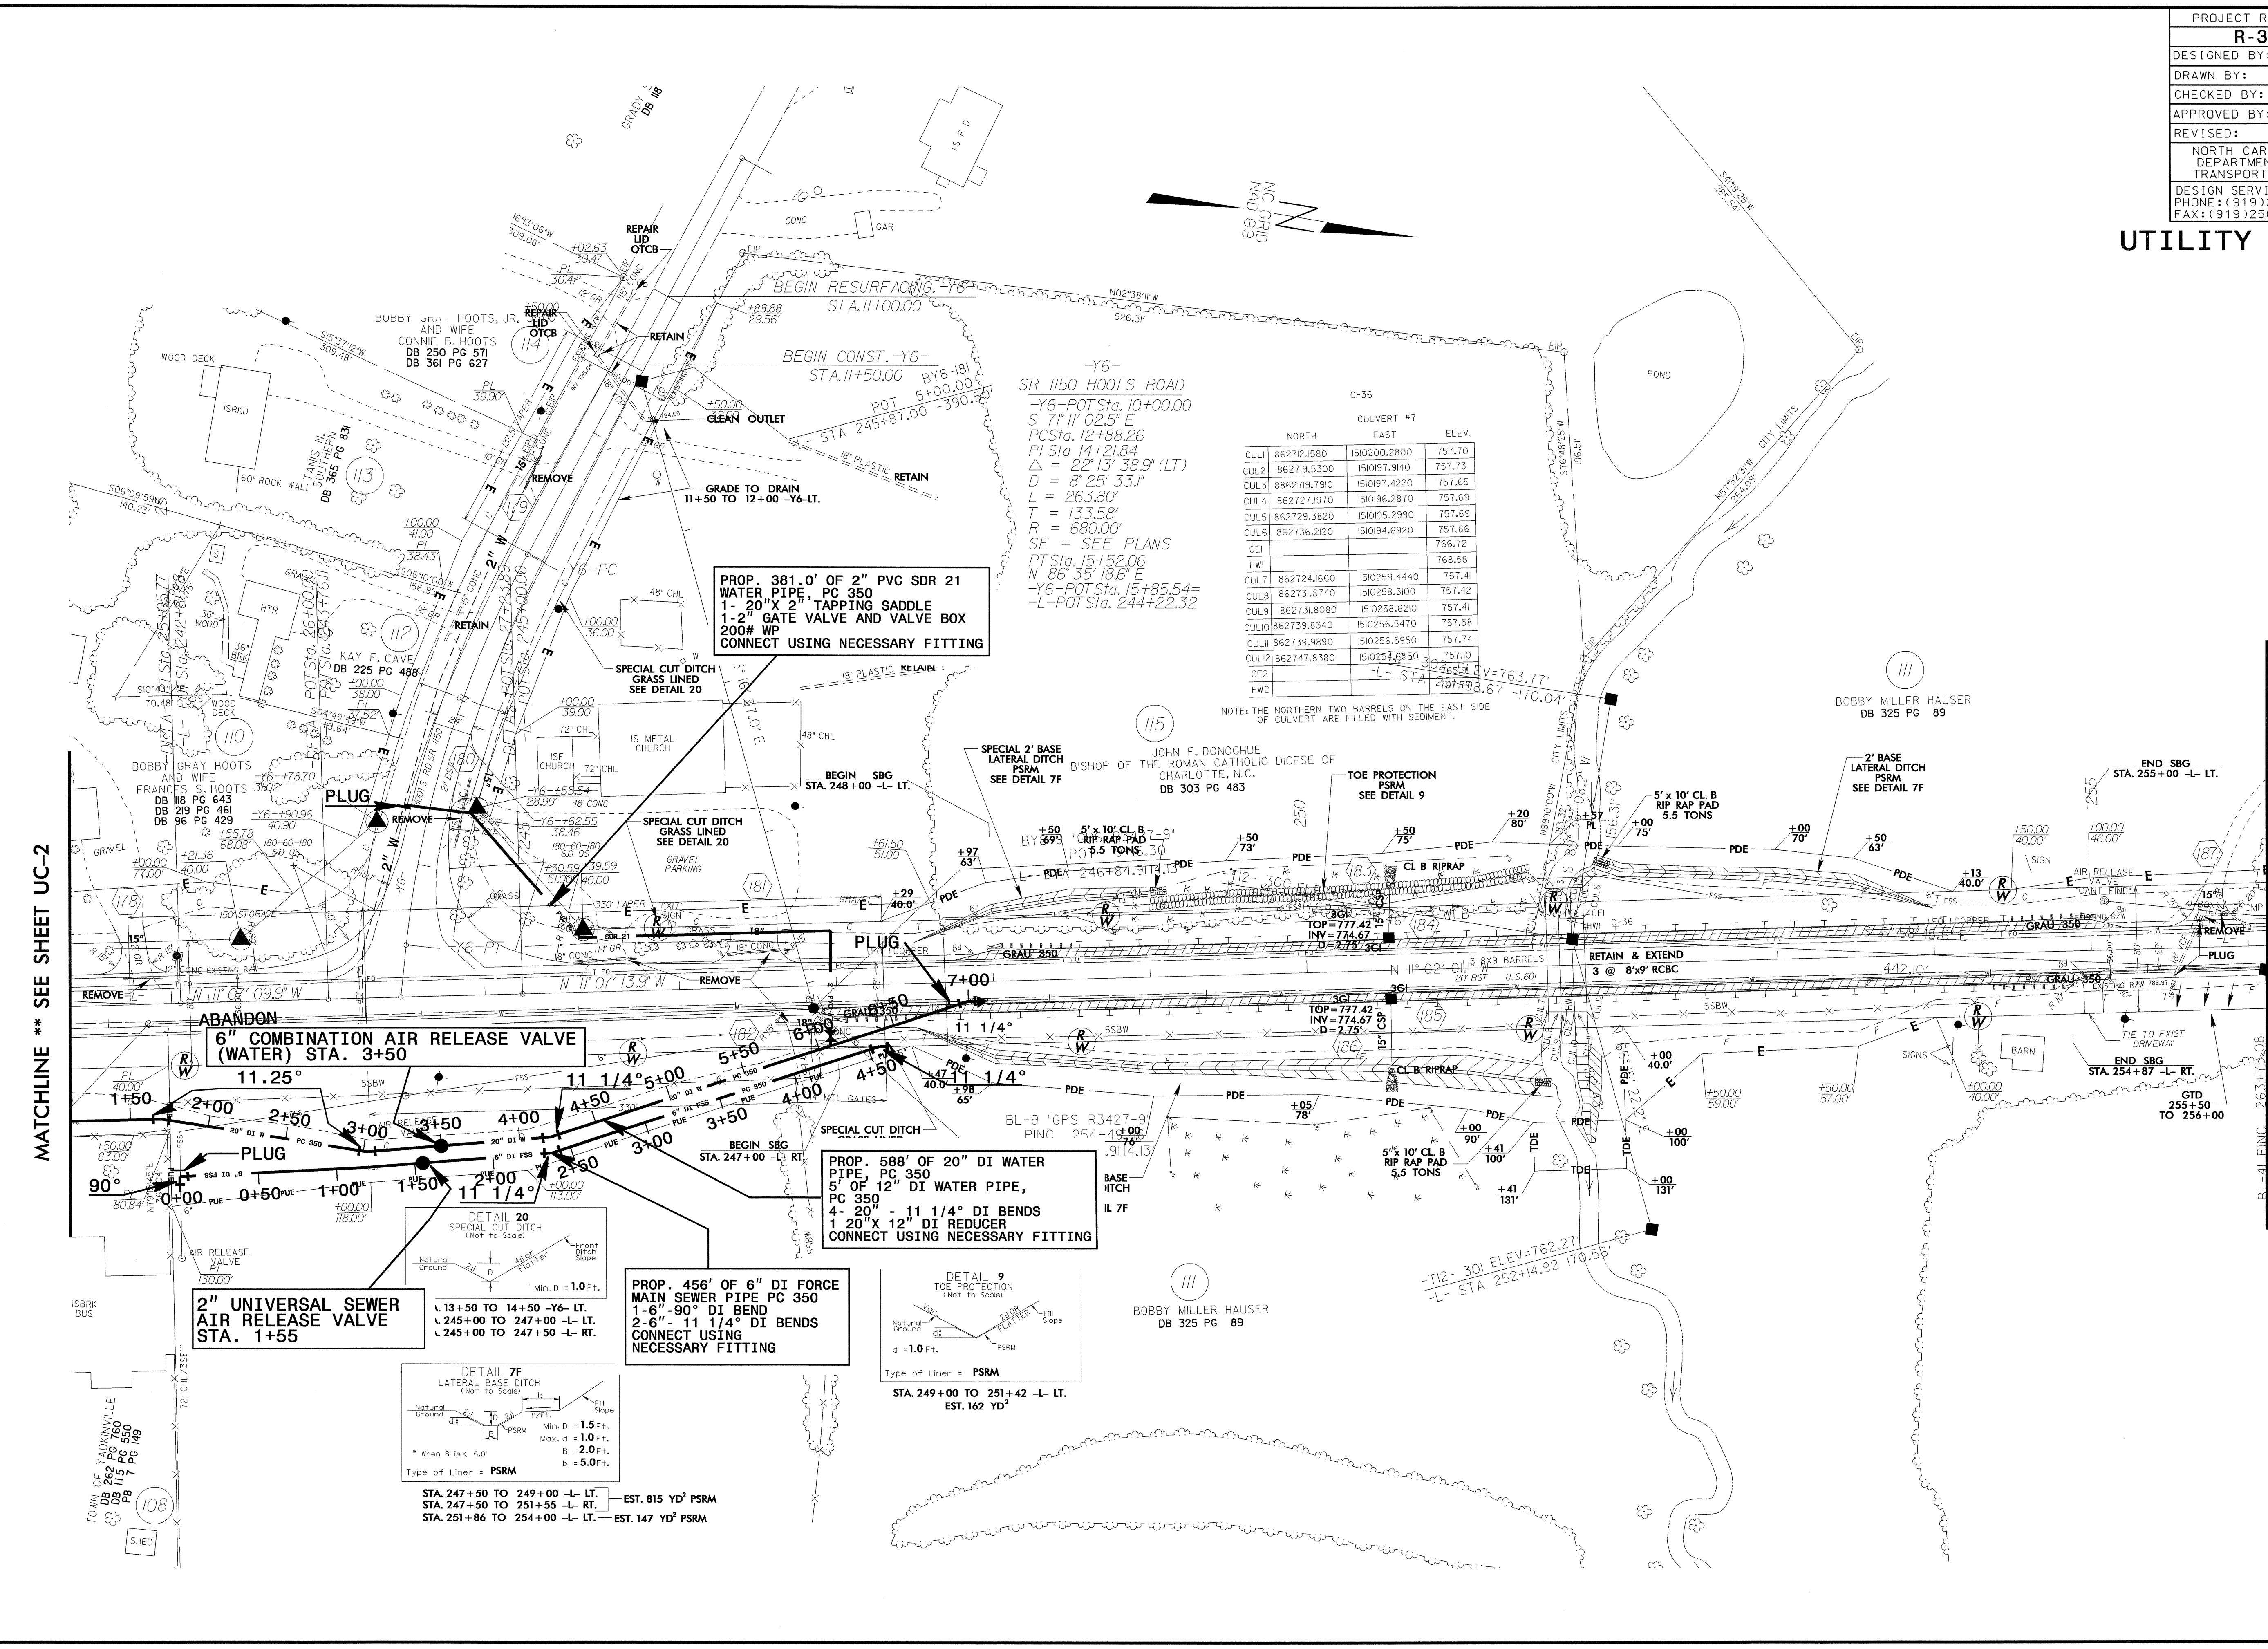

MATCHLINE ** SEE SHEET UC-2

MATCHLINE ** SEE SHEET 22