

PROJECT REFERENCE NO.	SHEET NO.
R-3427	UC-2
DESIGNED BY: JH	
DRAWN BY: JH	
CHECKED BY: CDB	
APPROVED BY: CDB	
REVISED:	
NORTH CAROLINA DEPARTMENT OF TRANSPORTATION DESIGN SERVICES UNIT PHONE: (919) 250-4128 FAX: (919) 250-4119	
UTILITY CONSTRUCTION PLANS ONLY	

UTILITY CONSTRUCTION


SEE PLAN SHEET NO. 24
FOR DETOUR -DETA-

CONNECT TO PROPOSED YADKIN COUNTY 12" WATER LINE USING NECESSARY FITTINGS.
SEE SHEET UO-7 THRU UO-18 FOR YADKIN COUNTY'S 12" DI WATER LINE EXTENSION

BARBARA H. FOX, CLARA H. MARTIN,
CLYDE HOOTS, JR. AND NANCY H. WALLS
DB 239 PG 430

MATCHLINE ** SEE SHEET 19

MATCHLINE ** SEE SHEET UC-3

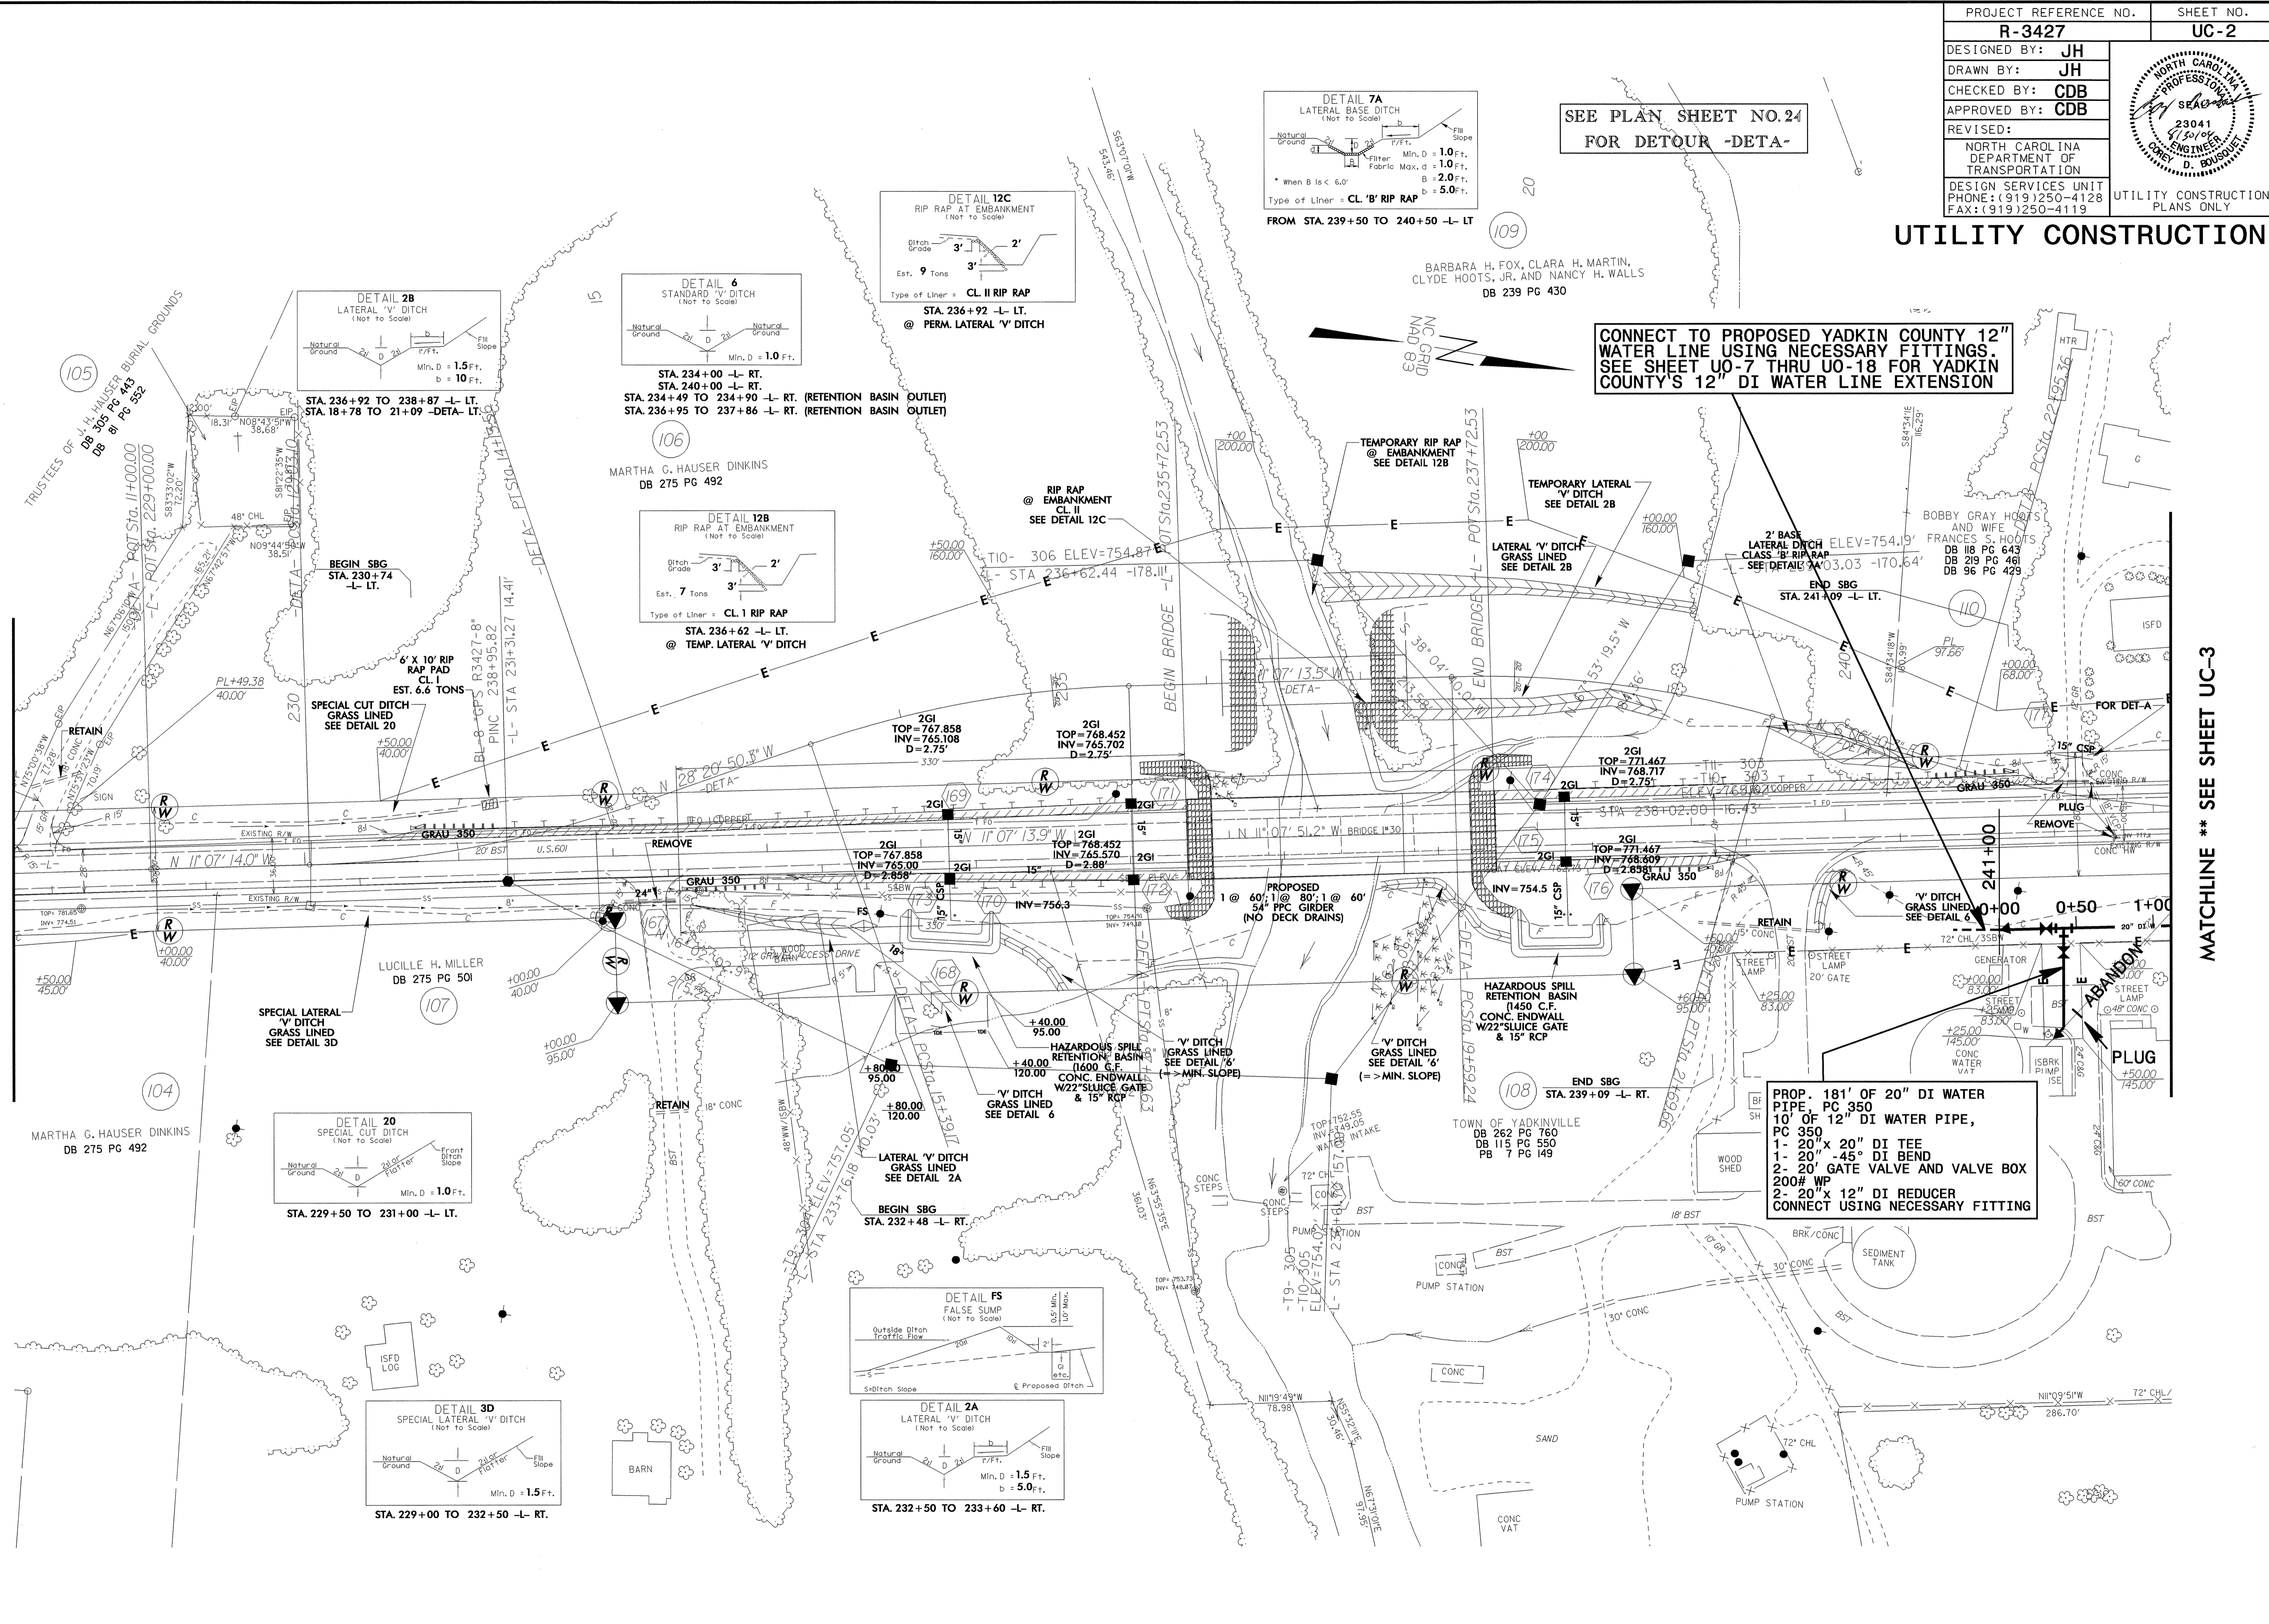

8/17/99
 20-AUG-2004 11:35 U:\p\proj\R3427_UC_02psh.dgn
 P:\Users\jrh\My Documents\21477