





8/23/99

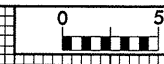

PROJ. REFERENCE NO.
R-3427

SHEET NO.
X-215

70 60 50 40 30 20 10 0 10 20 30 40 50 60 70

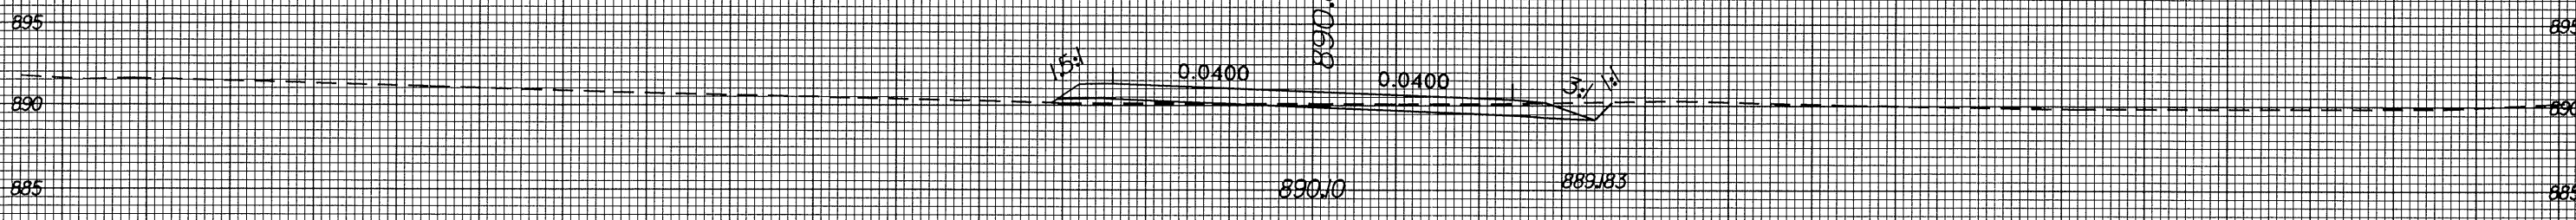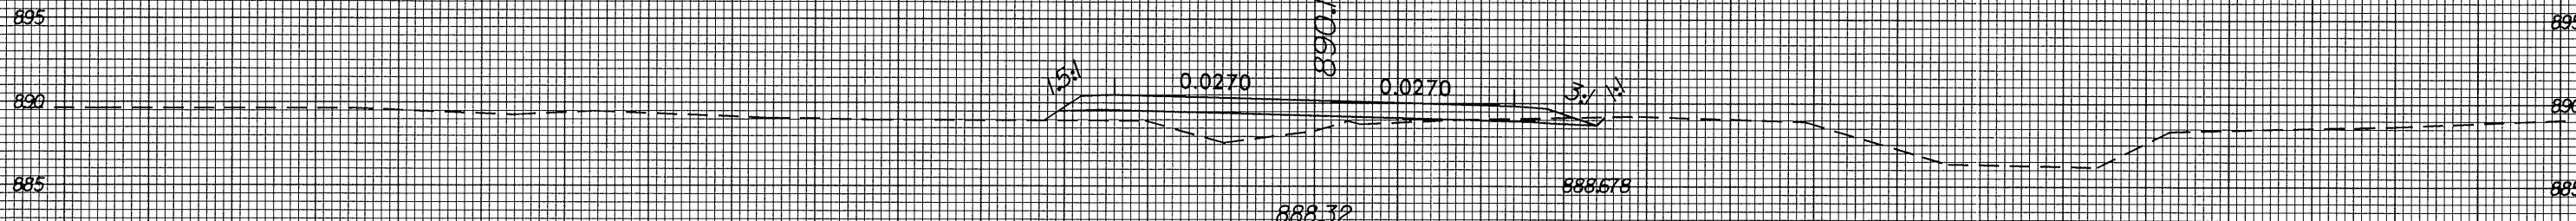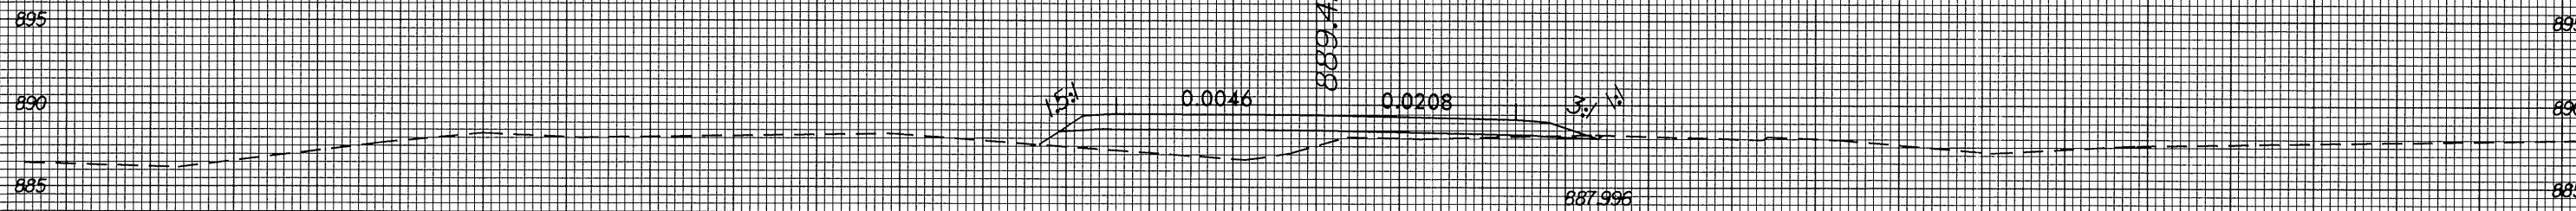

70 60 50 40 30 20 10 0 10 20 30 40 50 60 70

15-JUL-2004 16:36
F:\ROY\3427\3427.dwg
P:\show AT DITCAD\3427

DETC