

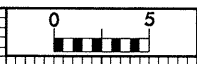
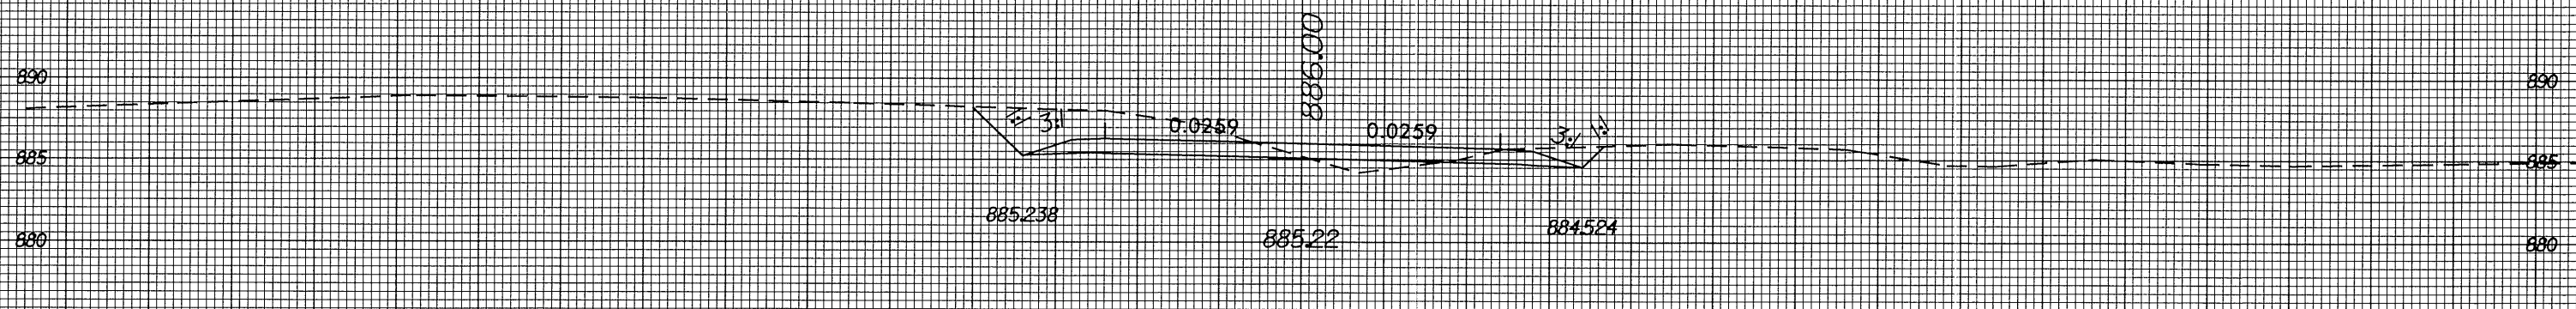


8/23/99

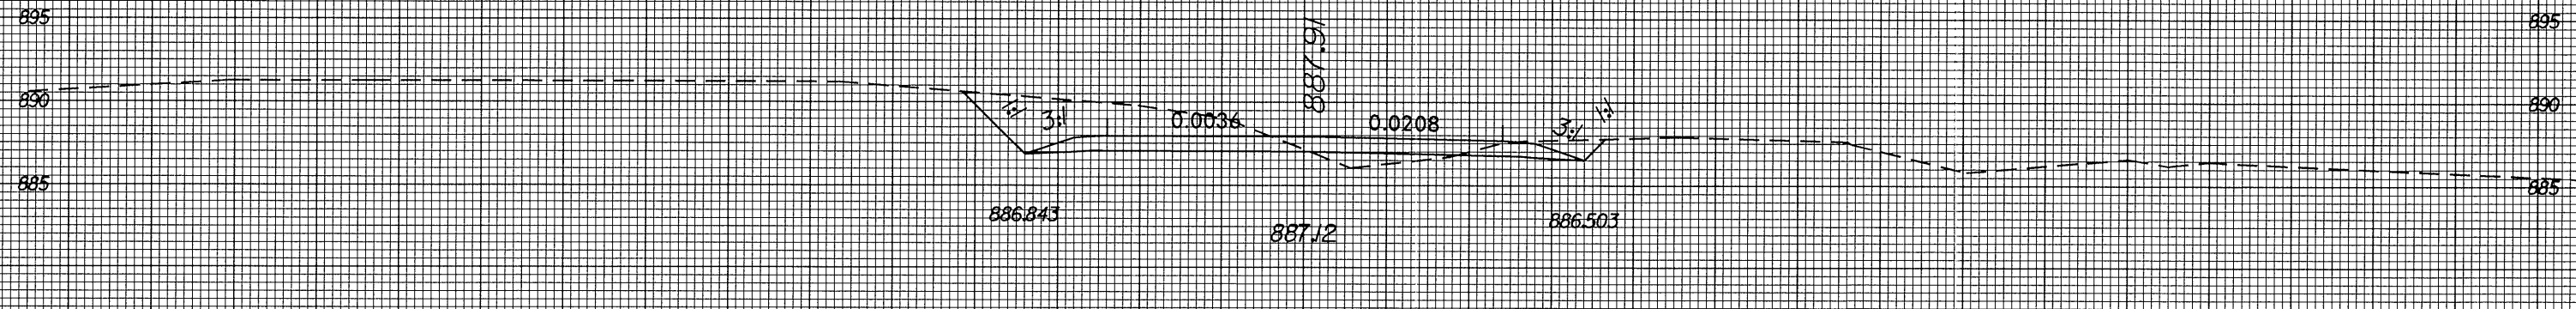

70 60 50 40 30 20 10 0 10 20 30 40 50 60 70

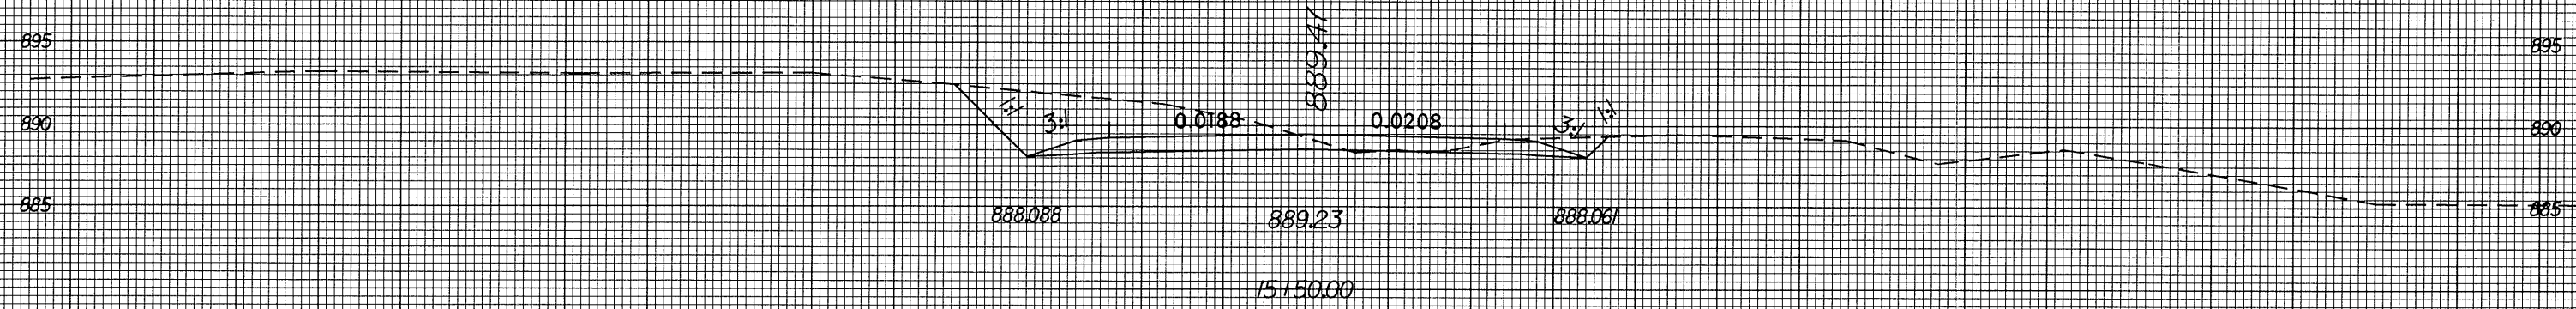

DETC

F:\JUL-2004\16:35_027\1pudetc_xpl.dgn

70 60 50 40 30 20 10 0 10 20 30 40 50 60 70