


8/23/99



PROJ. REFERENCE NO. R-3427	SHEET NO. X-200
-------------------------------	--------------------

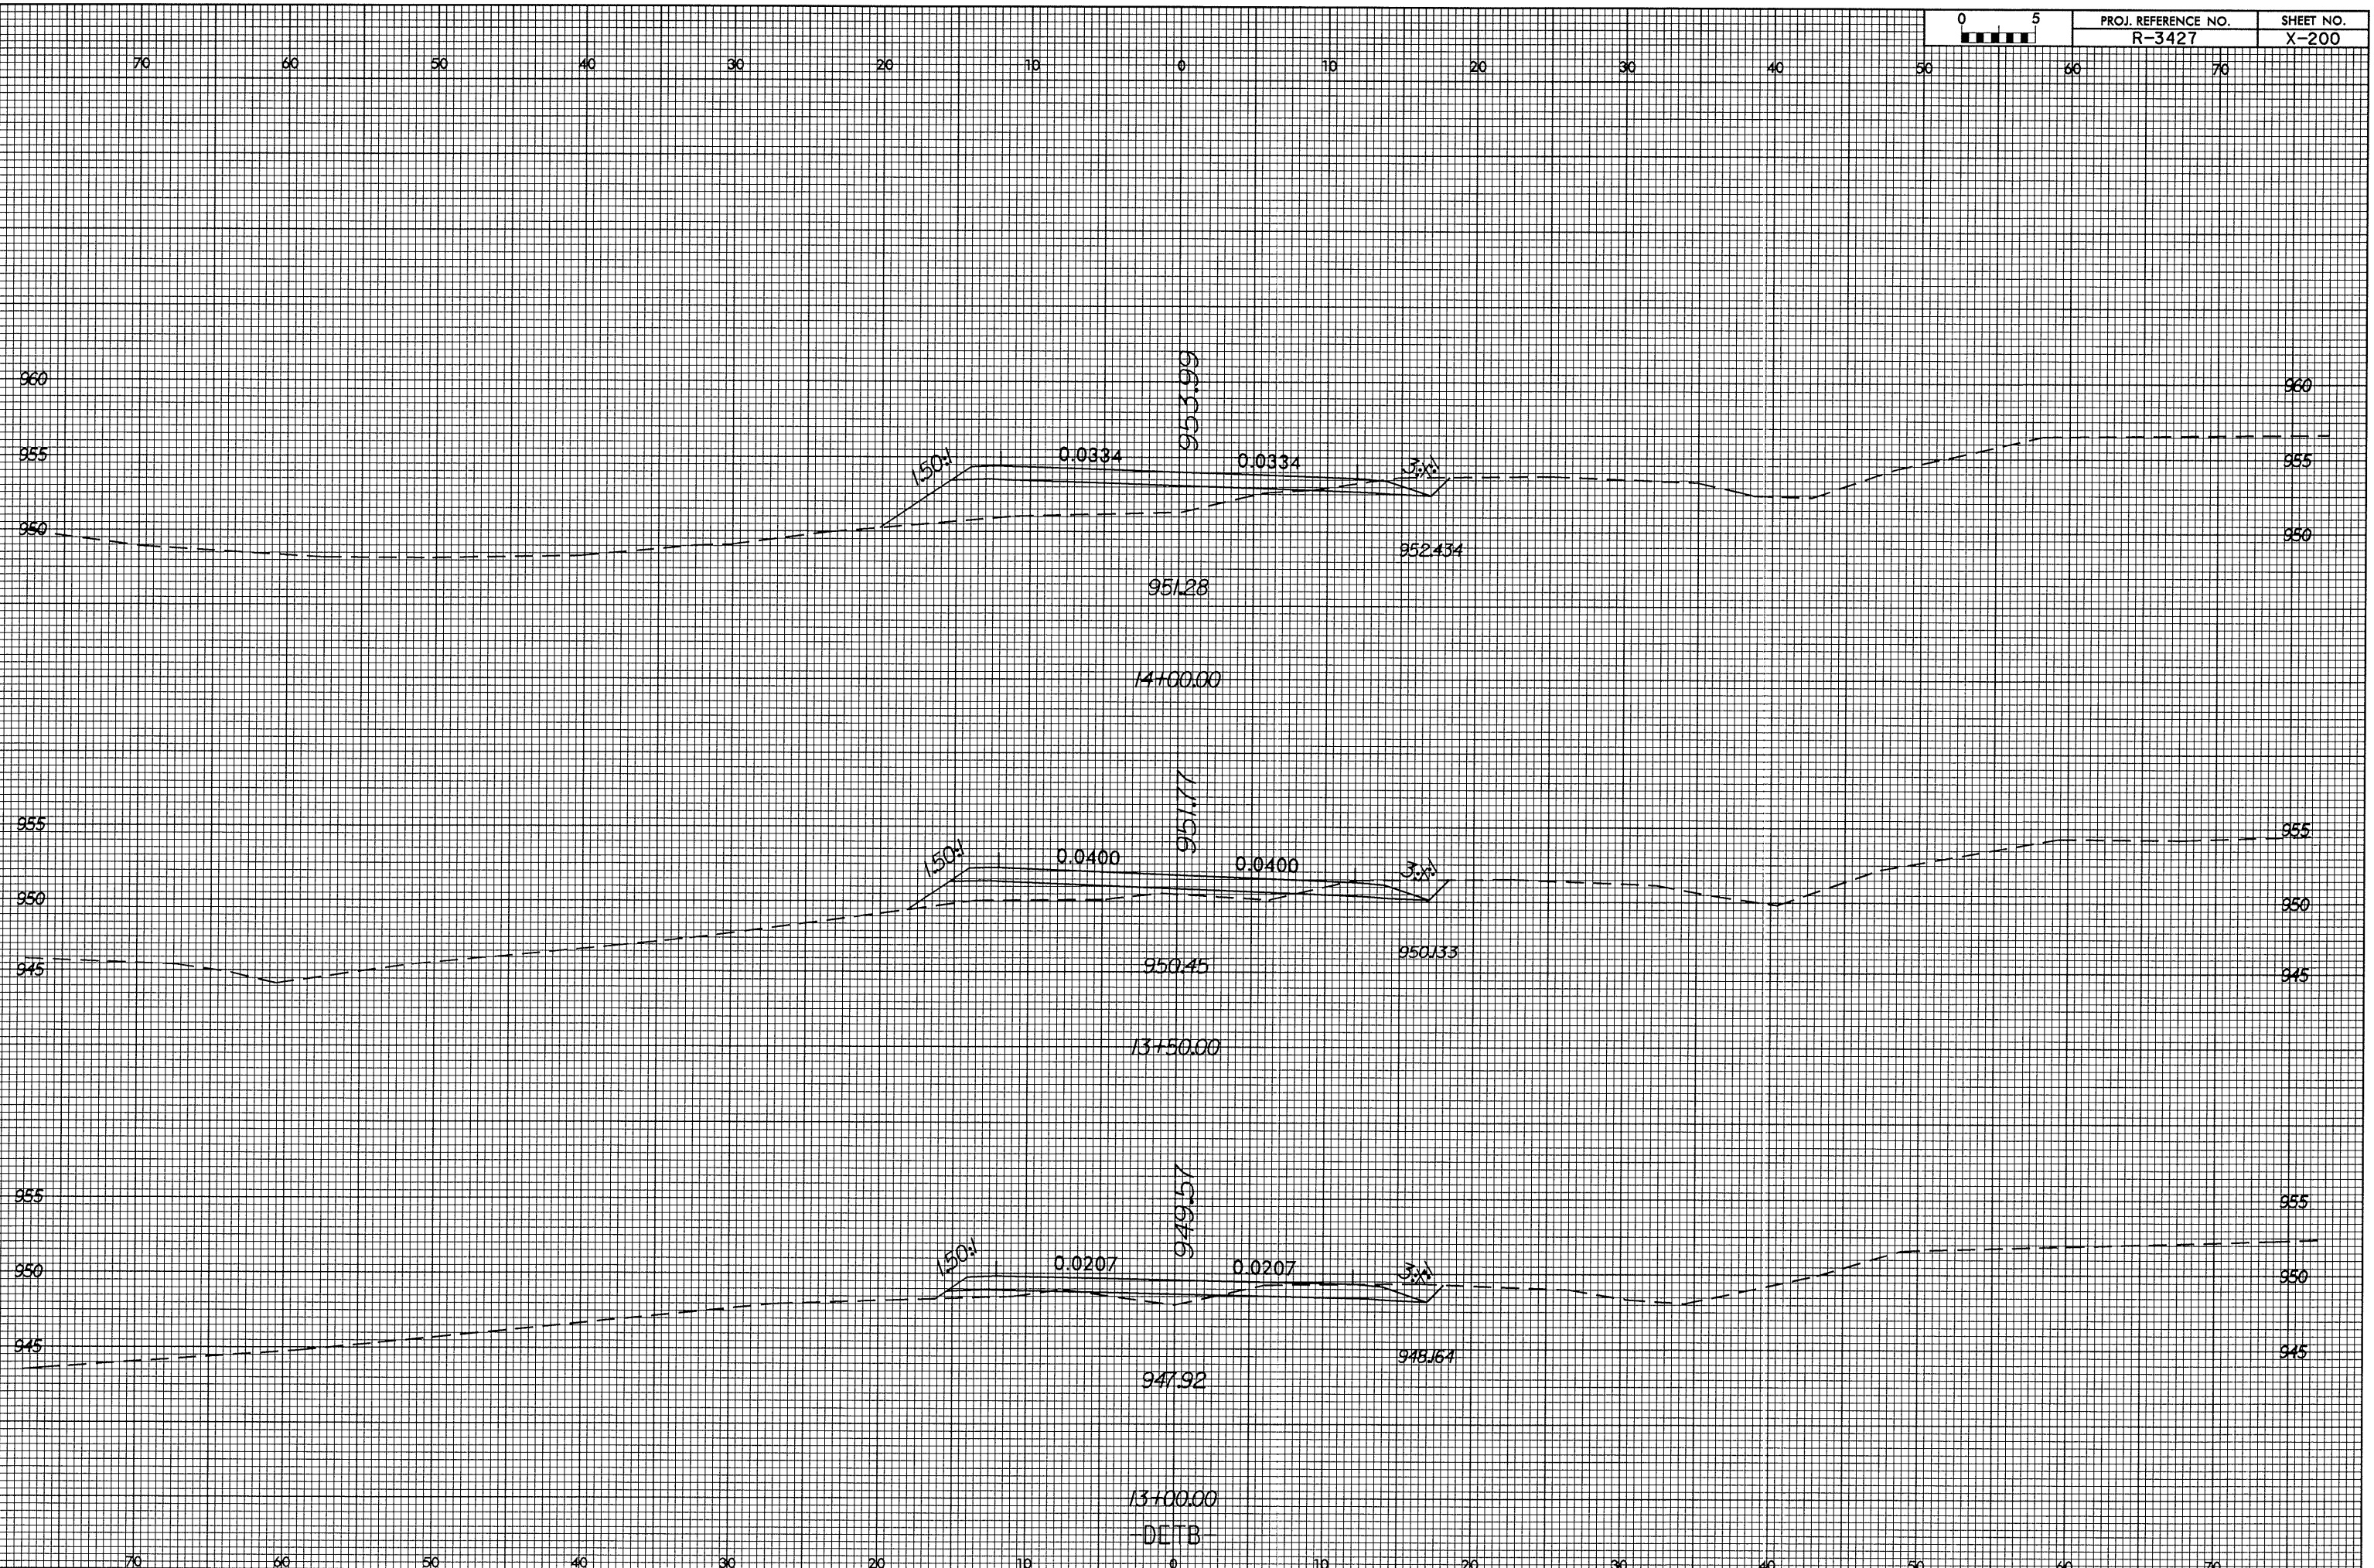

P:\JUL 2004\6:15 3427\pudatb.xpl.dgn