



8/23/99

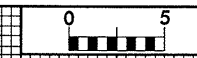

PROJ. REFERENCE NO. R-3427	SHEET NO. X-188
-------------------------------	--------------------

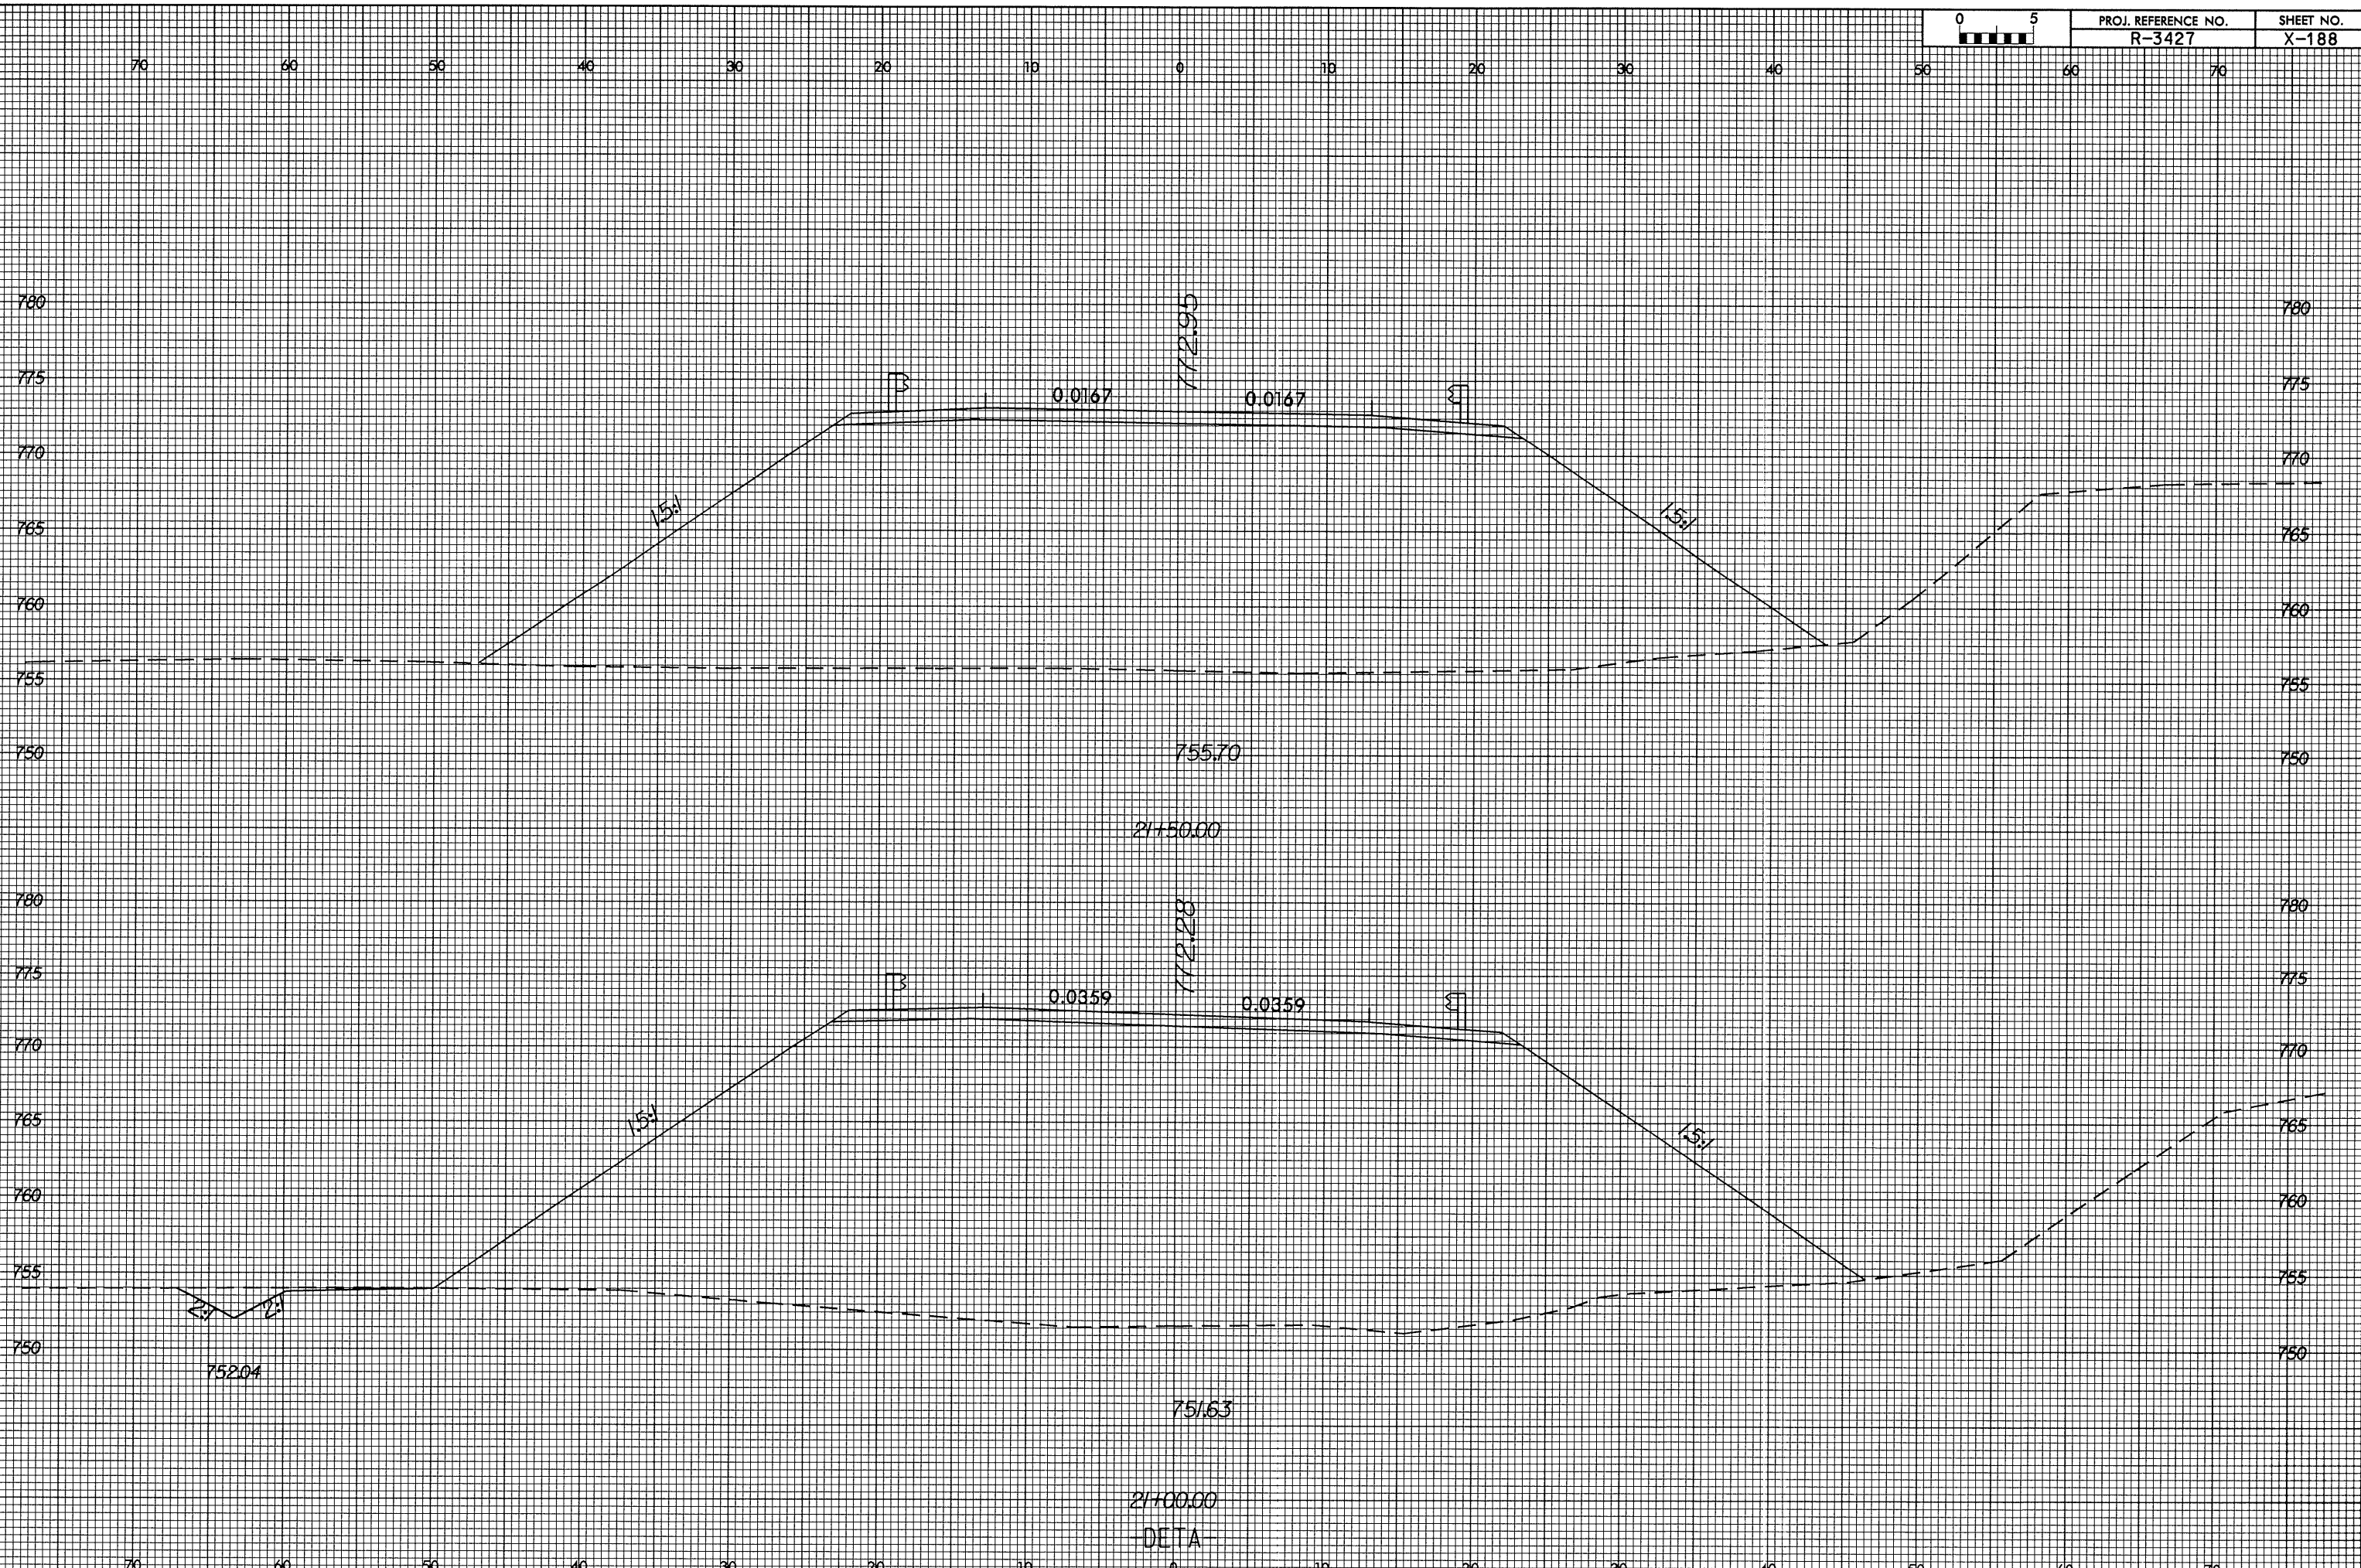

I:\11-2004\9928_27\pudeto.sp1.dgn
 8/23/99 11:27 AM
 A:\D:\CAD\SR\pudeto.sp1.dgn
 rshah

21+00.00
-DETA