



8/23/99

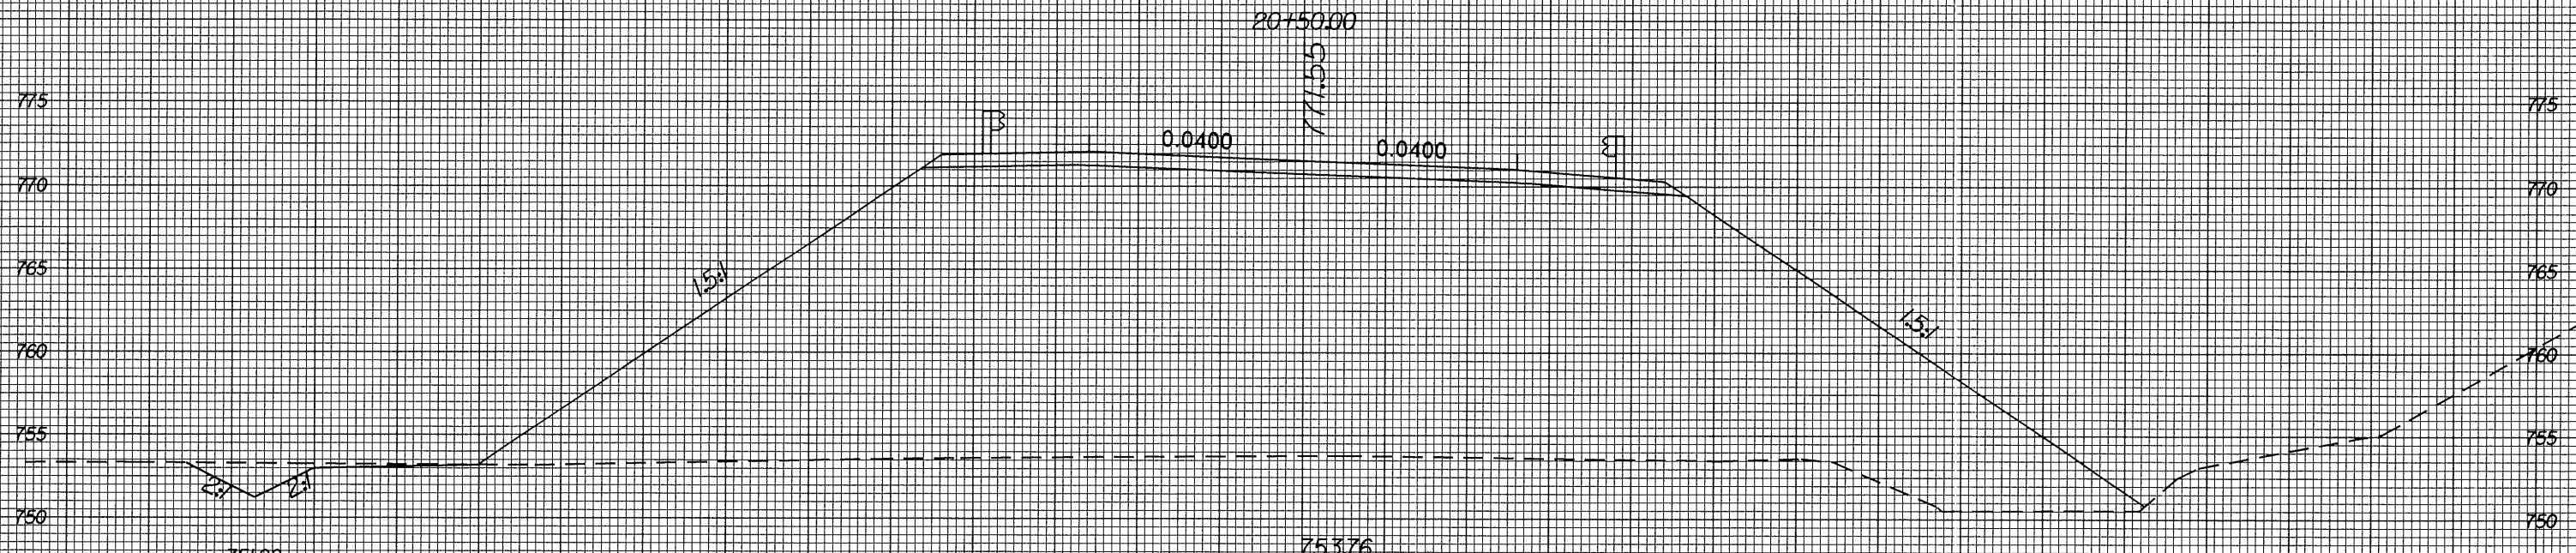

70 60 50 40 30 20 10 0 10 20 30 40 50 60 70

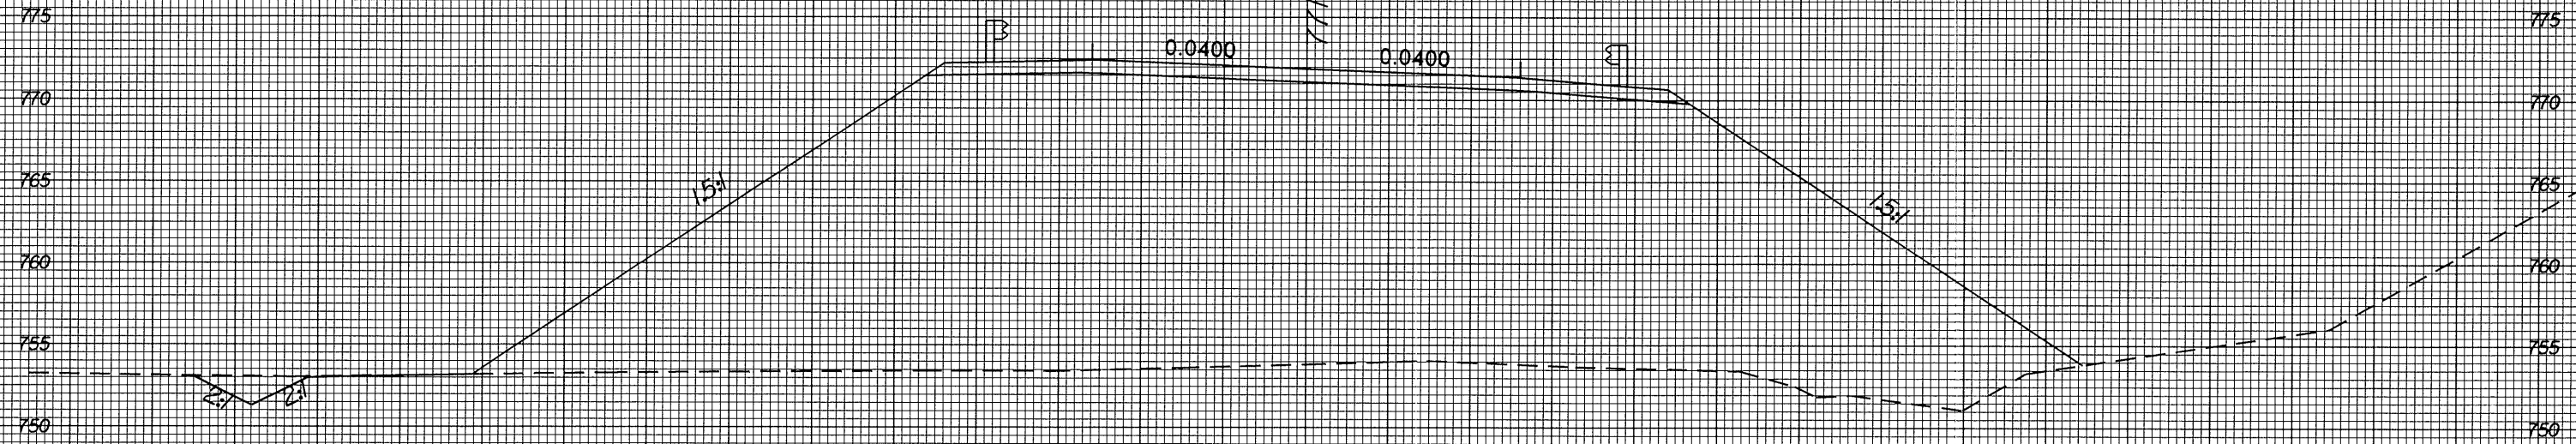

70 60 50 40 30 20 10 0 10 20 30 40 50 60 70

16-JUL-2004 09:26
c:\p01\13547\11605R1\p01.dgn

20+00.00
-DETA