
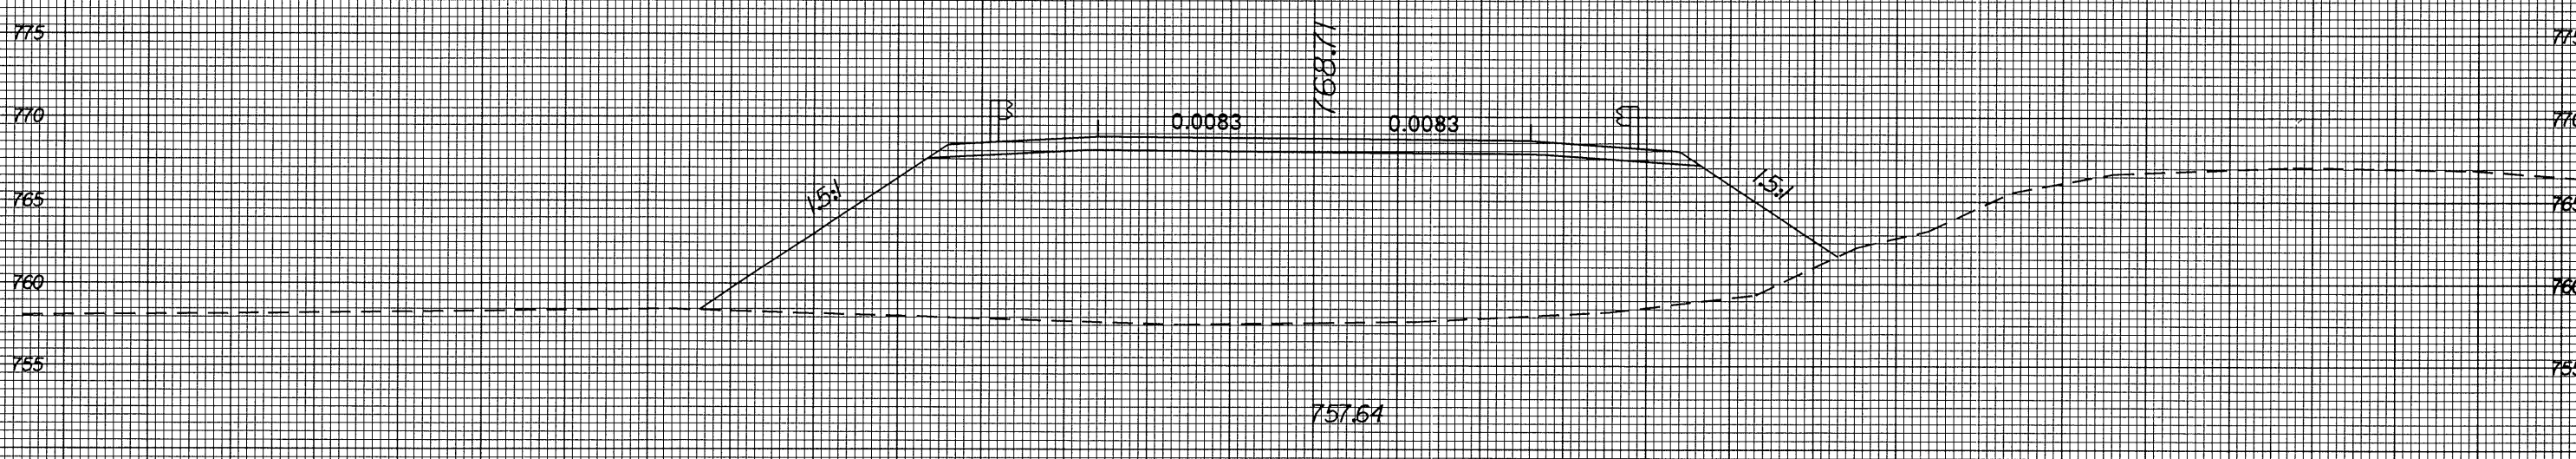


8/23/99

70 60 50 40 30 20 10 0 10 20 30 40 50 60 70

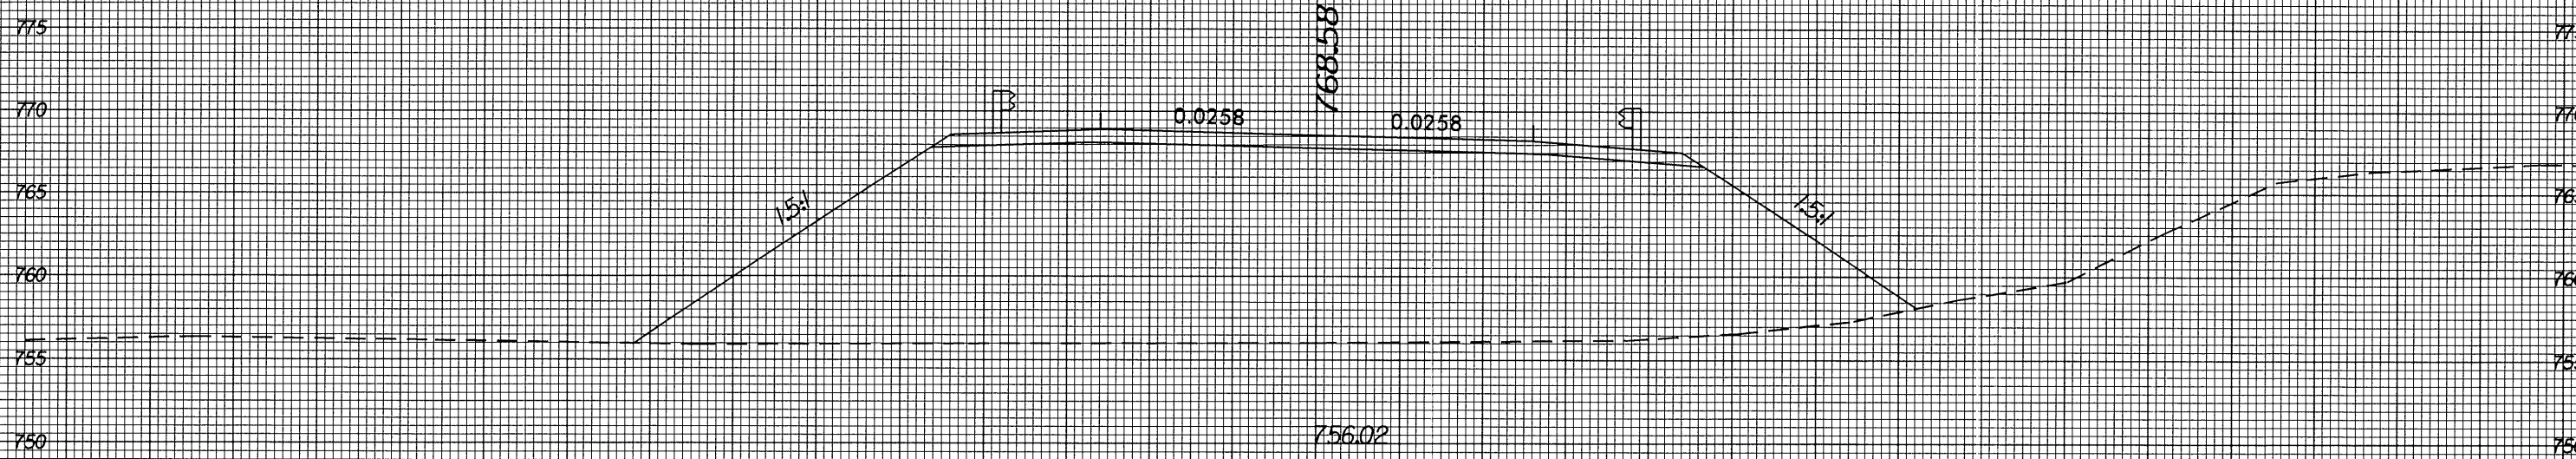

15+00.00
-DETA-

I:\JUL-2004\0918
F:\ROY\03427\03427.dwg
P:\show

70 60 50 40 30 20 10 0 10 20 30 40 50 60 70