




8/23/99

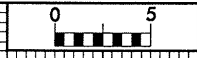

PROJ. REFERENCE NO.
R-3427

SHEET NO.
X-178

70 60 50 40 30 20 10 0 10 20 30 40 50 60 70

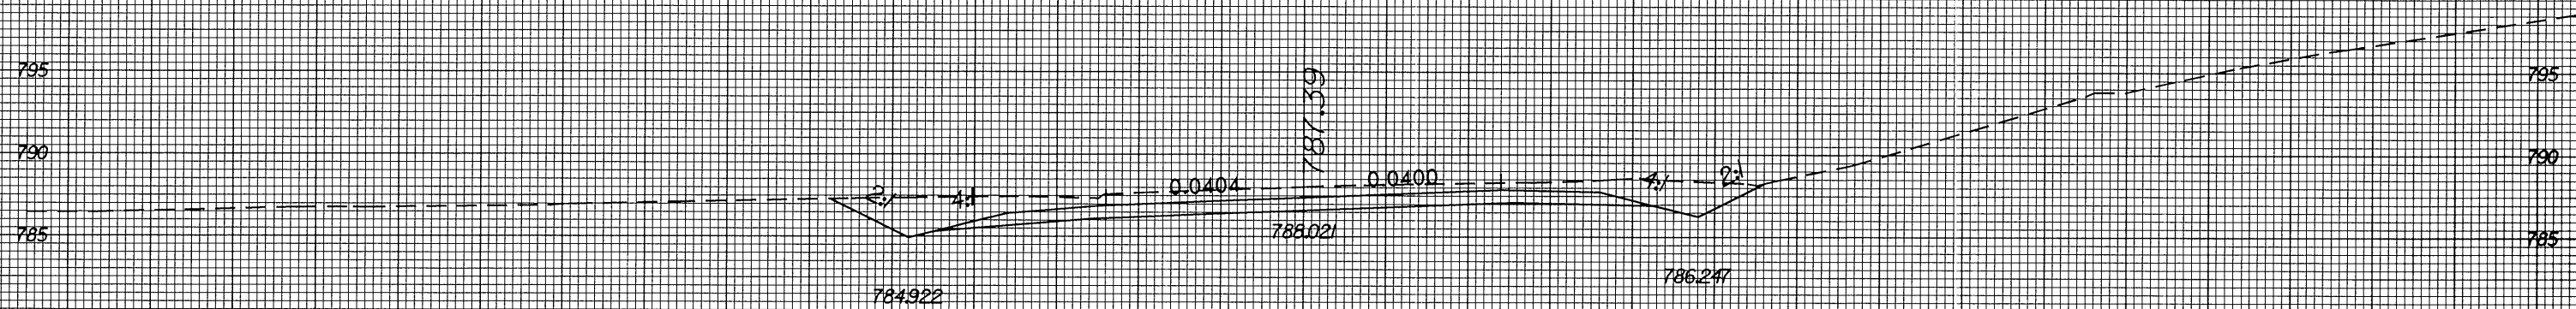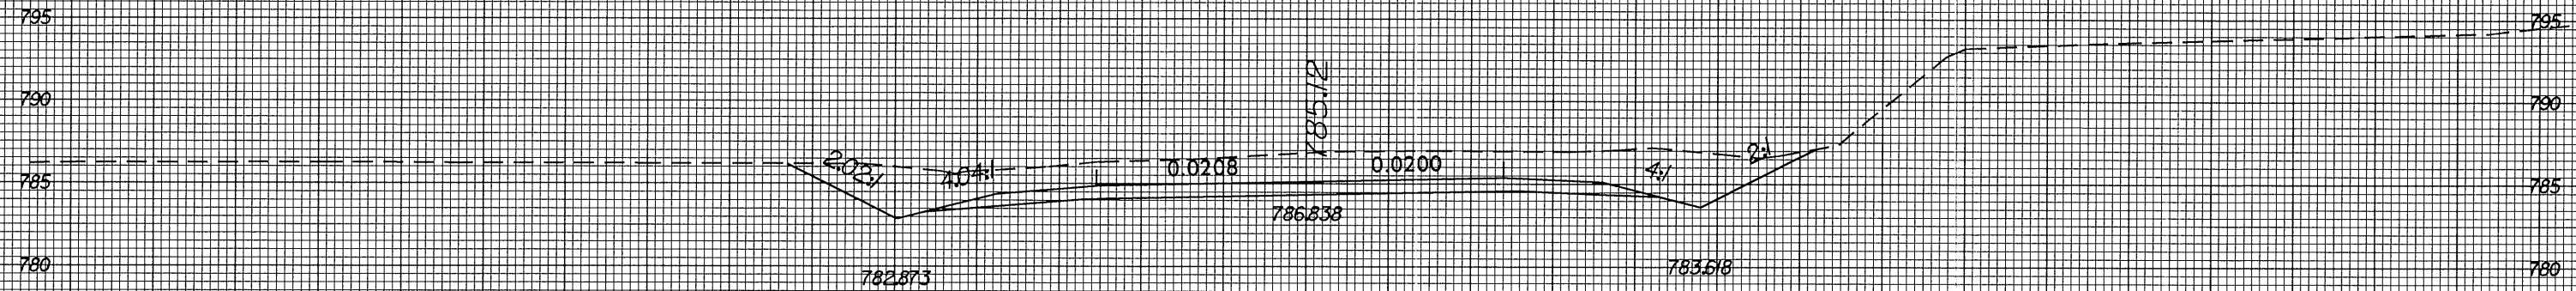

70 60 50 40 30 20 10 0 10 20 30 40 50 60 70

15 JUL 2004 15:39
C:\PROJECTS\3427\DIR\80588\80588.dgn