



8/23/99

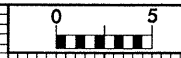

PROJ. REFERENCE NO.	SHEET NO.
R-3427	X-177

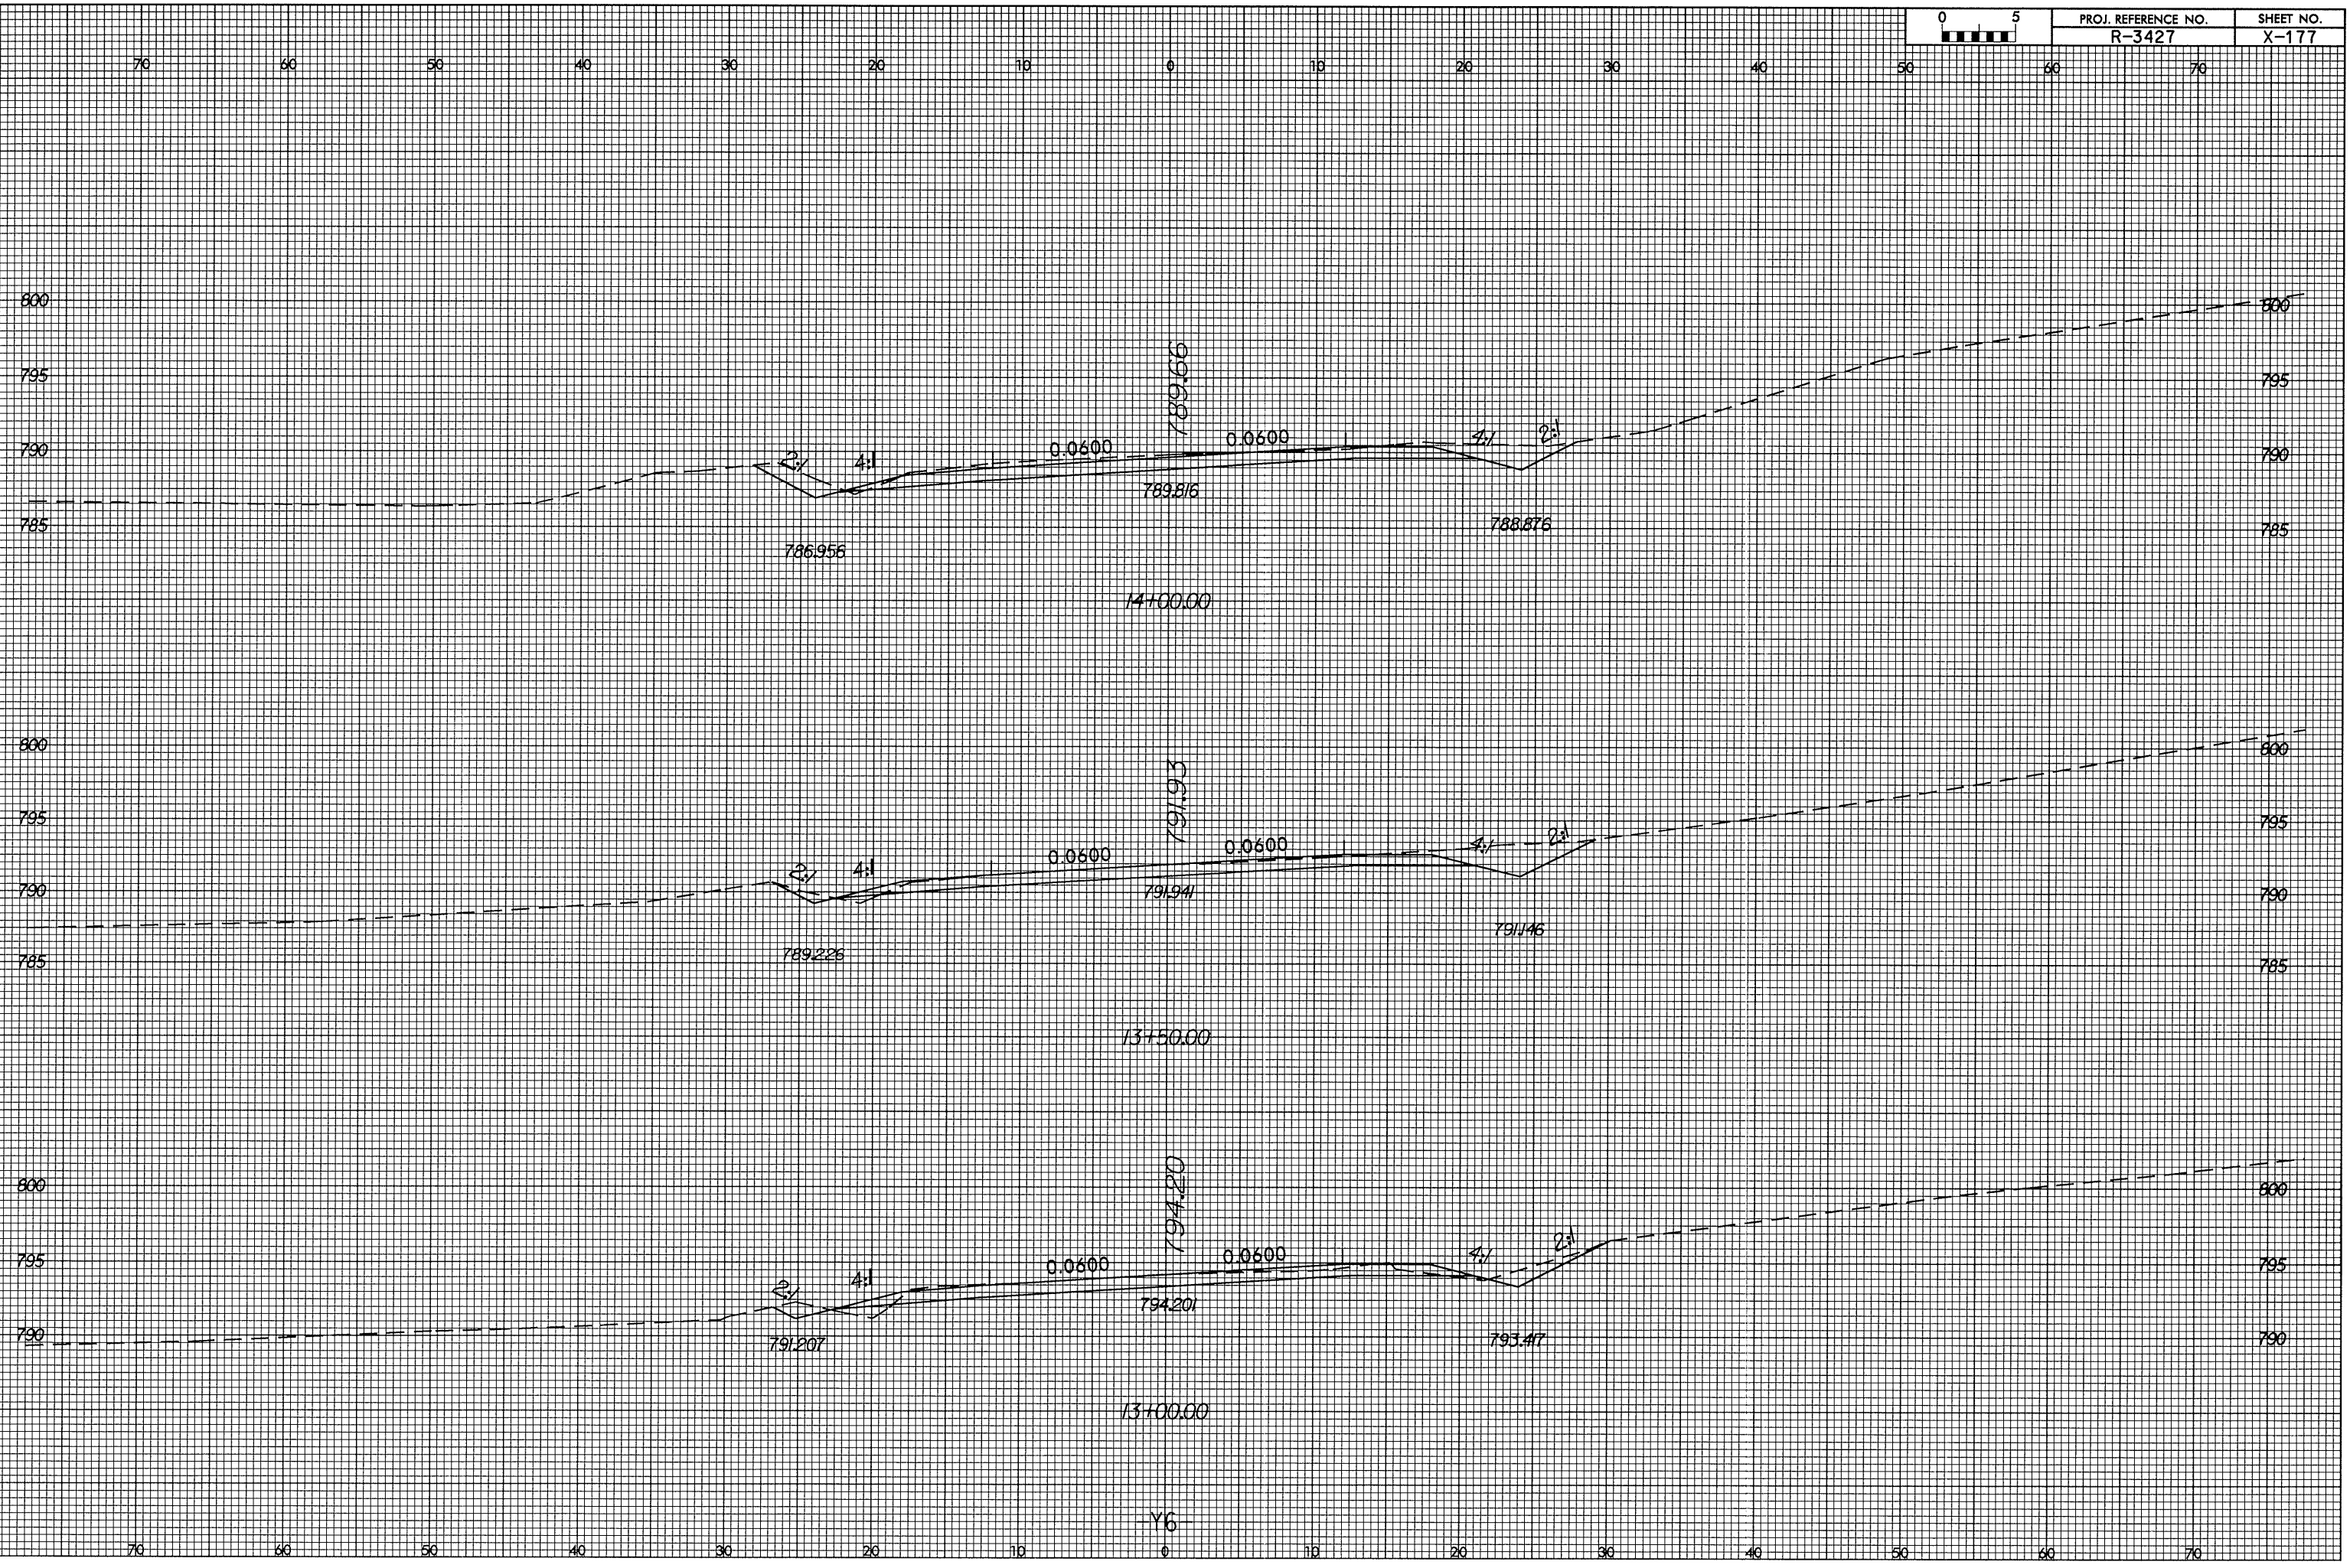

15-JUL-2004 15:37
F:\ROY\AR3427\X-177\2\SRV\09y6_xpl.dgn
shew AT D:\CAD\SRV