



8/23/99

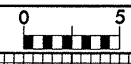

PROJ. REFERENCE NO. R-3427 SHEET NO. X-176

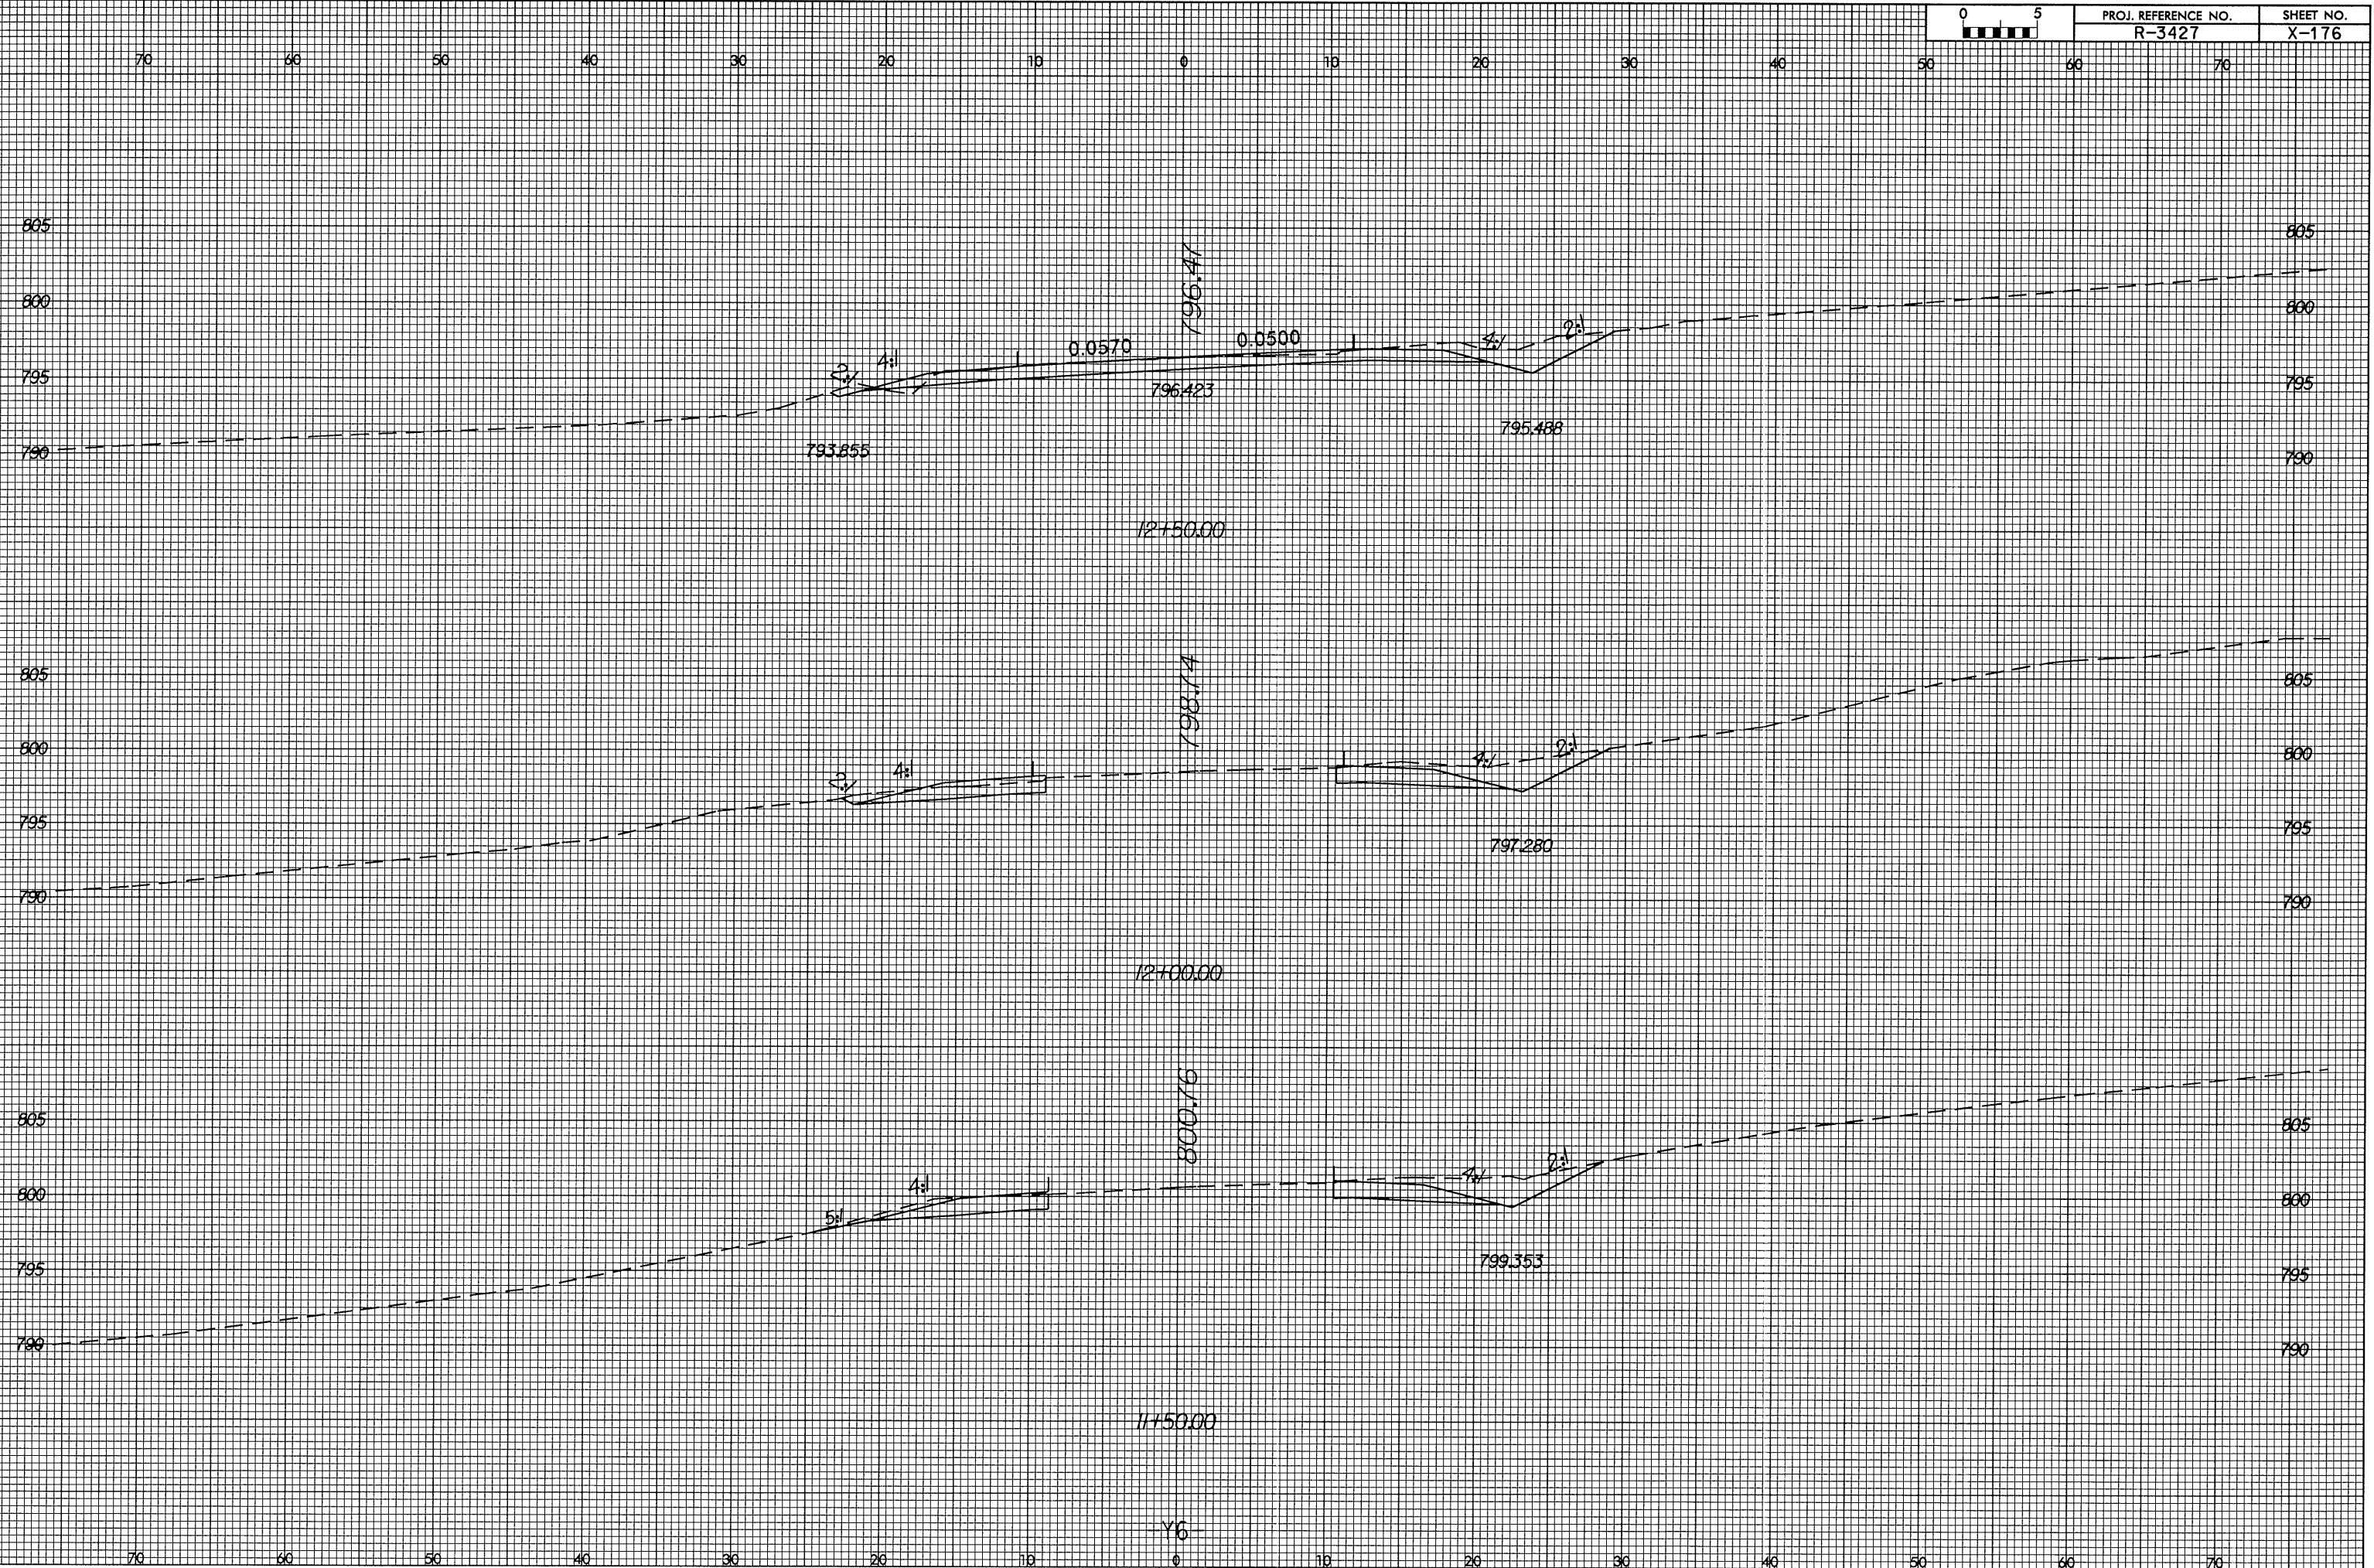

15-JUL-2004 15:36
F:\RDY\3427\12+50.00.dwg
Cashew AT D:\CADD\SRV

Y6