





8/23/99

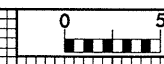

PROJ. REFERENCE NO.  
R-3427

SHEET NO.  
X-173

70 60 50 40 30 20 10 0 10 20 30 40 50 60 70

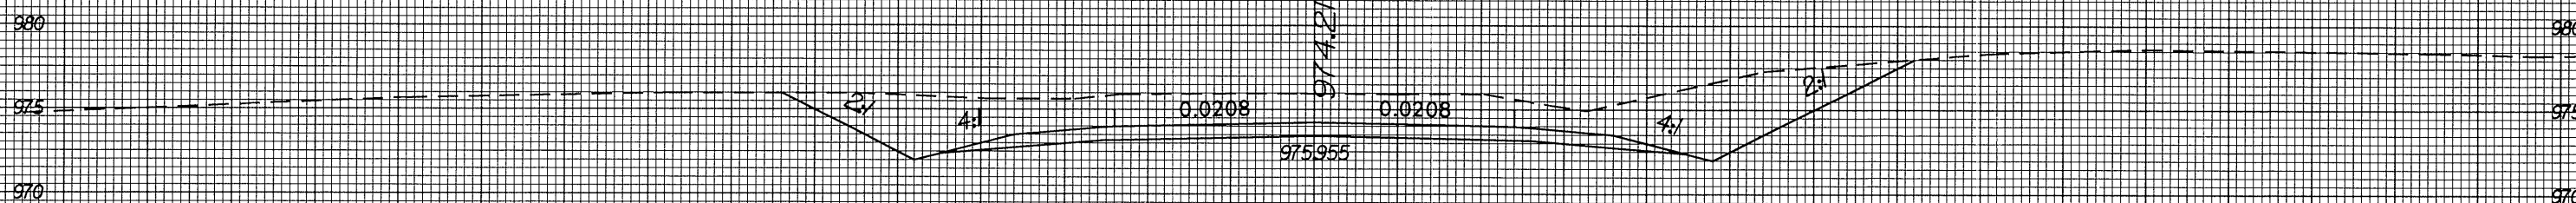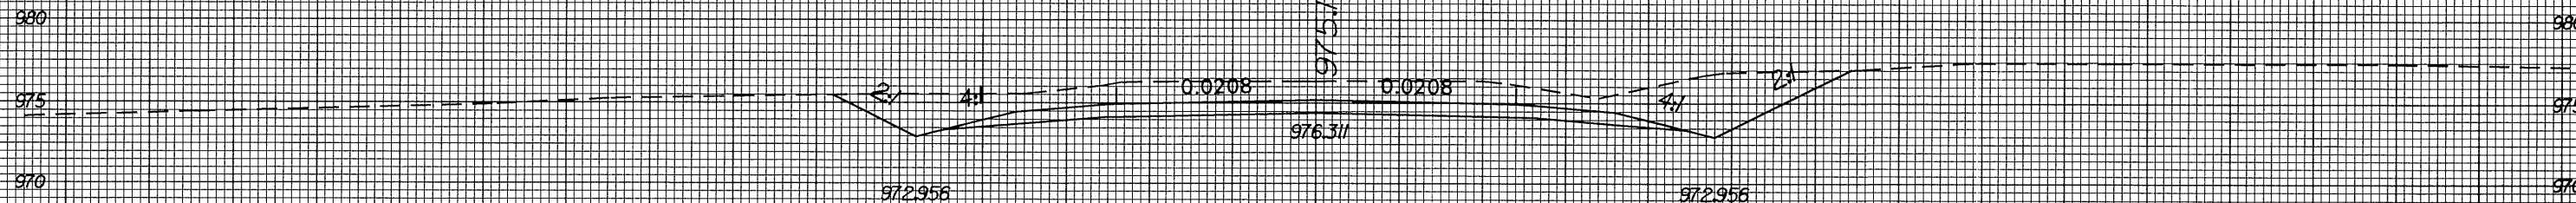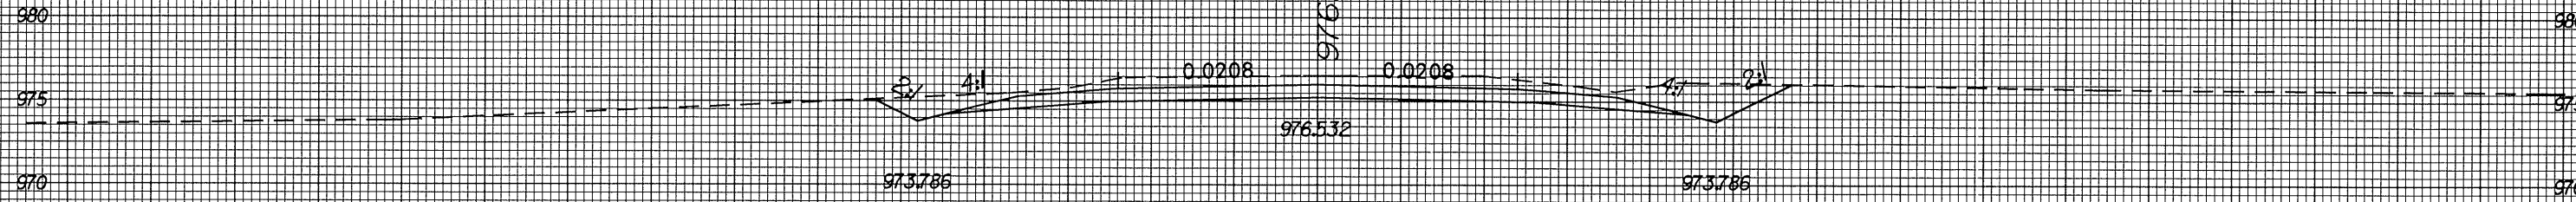

Y5

70 60 50 40 30 20 10 0 10 20 30 40 50 60 70

I:\JUL-2004\1532\3427\y5.dgn  
P:\ROY\3427\1532\3427\y5.dgn  
P:\ROY\3427\1532\3427\y5.dgn