



8/23/99

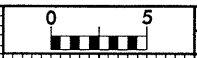

PROJ. REFERENCE NO.  
R-3427

SHEET NO.  
X-167

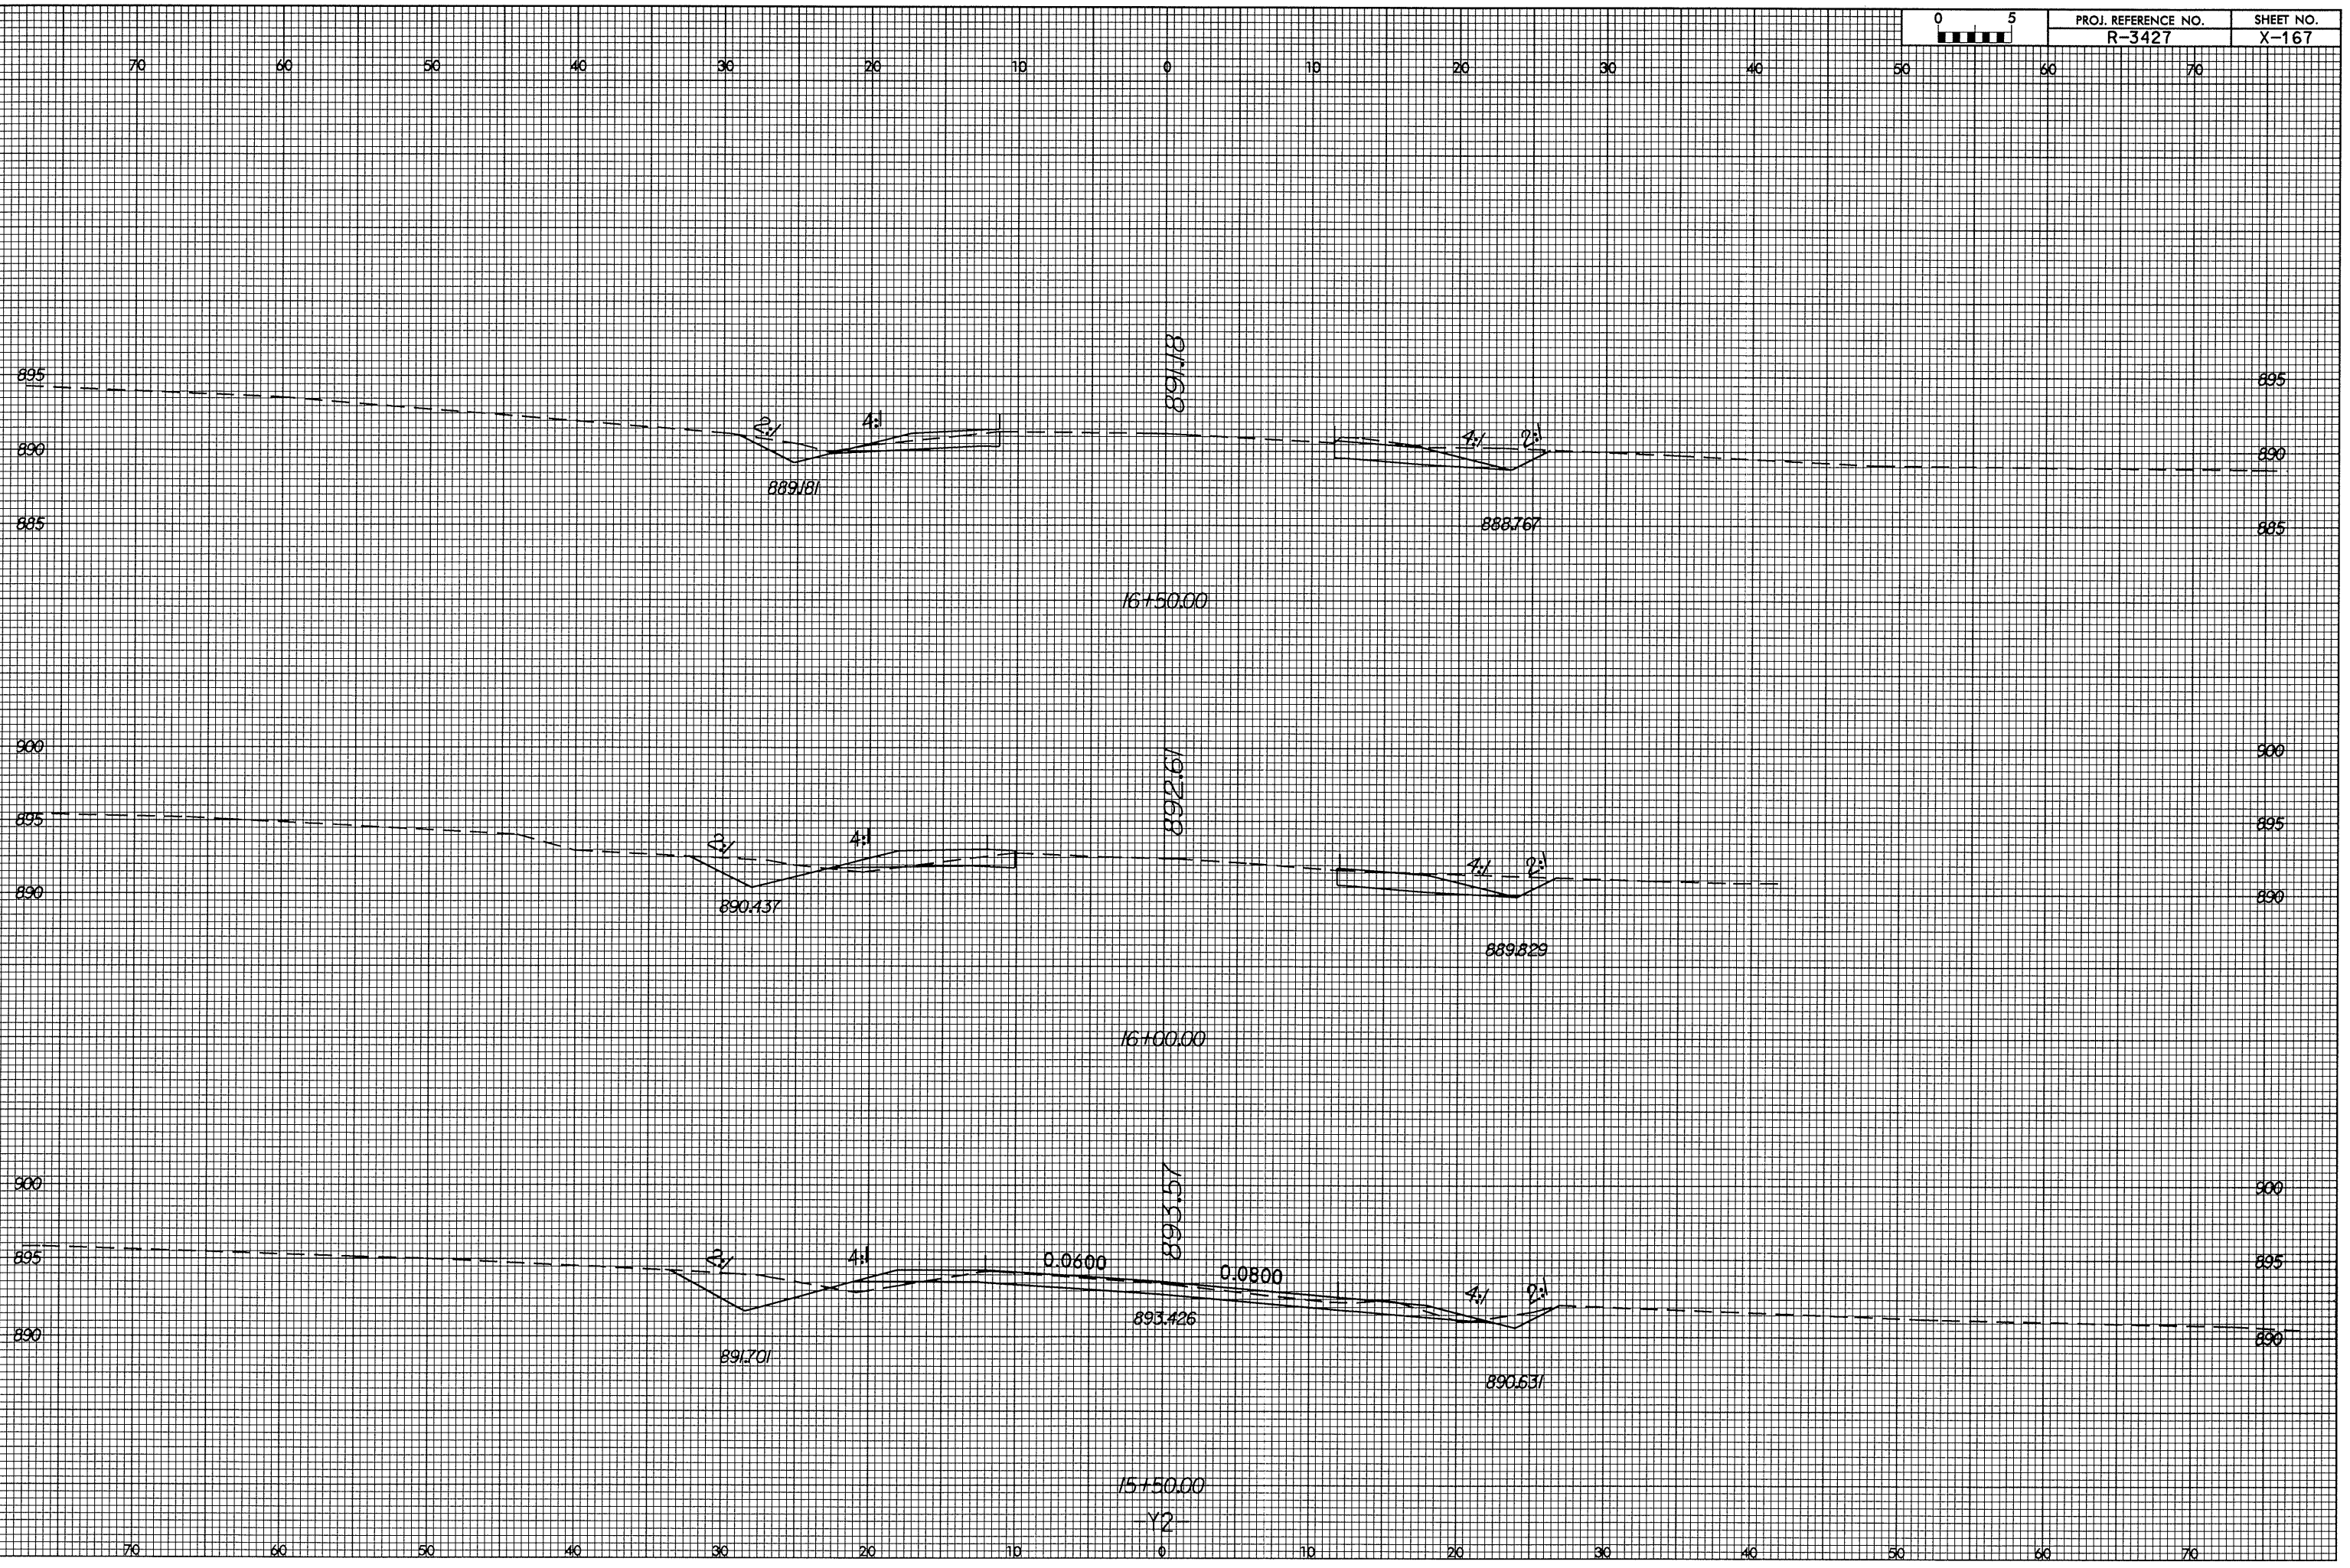

5 JUL 2004 15:24:427 jay2.pldgn  
\\06-nw-27-01-cad\$rdpwy2.pldgn  
rashed