



8/23/99

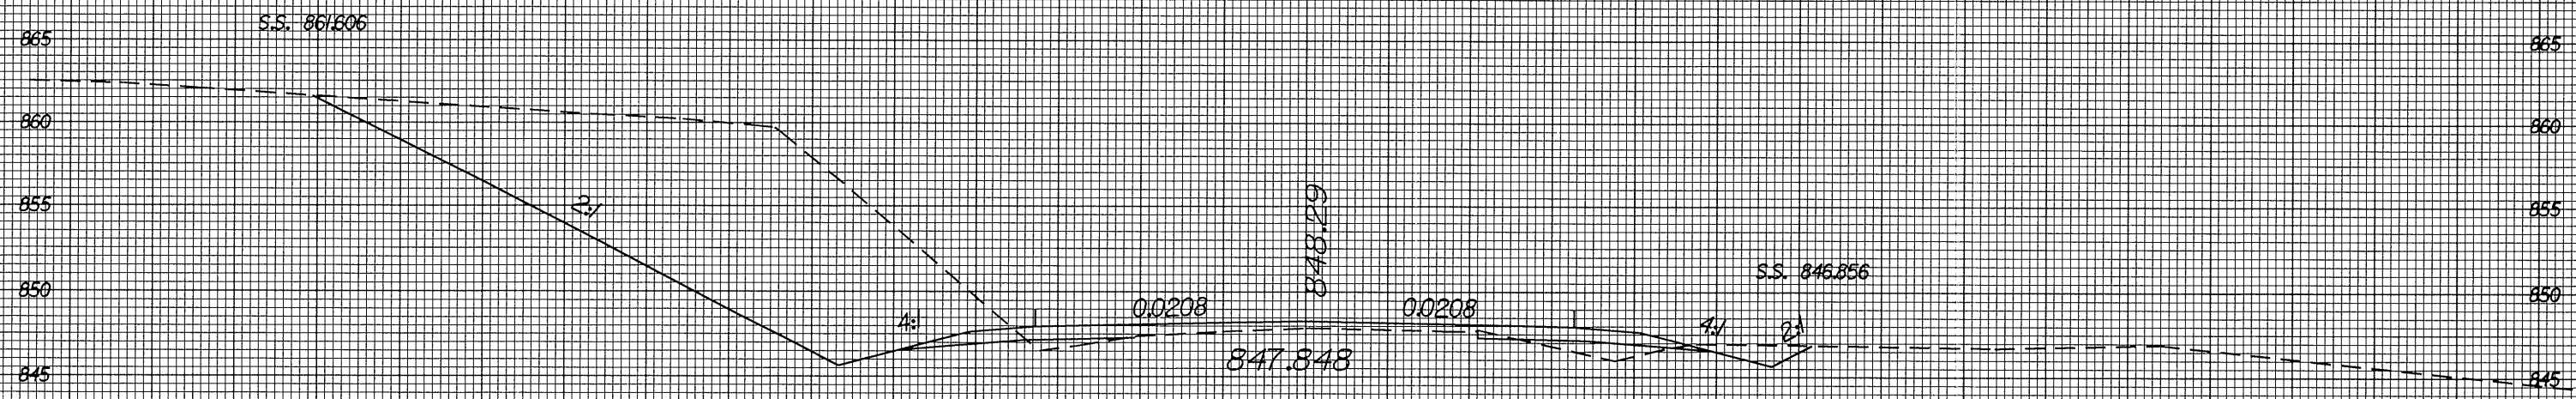

PROJ. REFERENCE NO. R-3427 SHEET NO. X-152

70 60 50 40 30 20 10 0 10 20 30 40 50 60 70

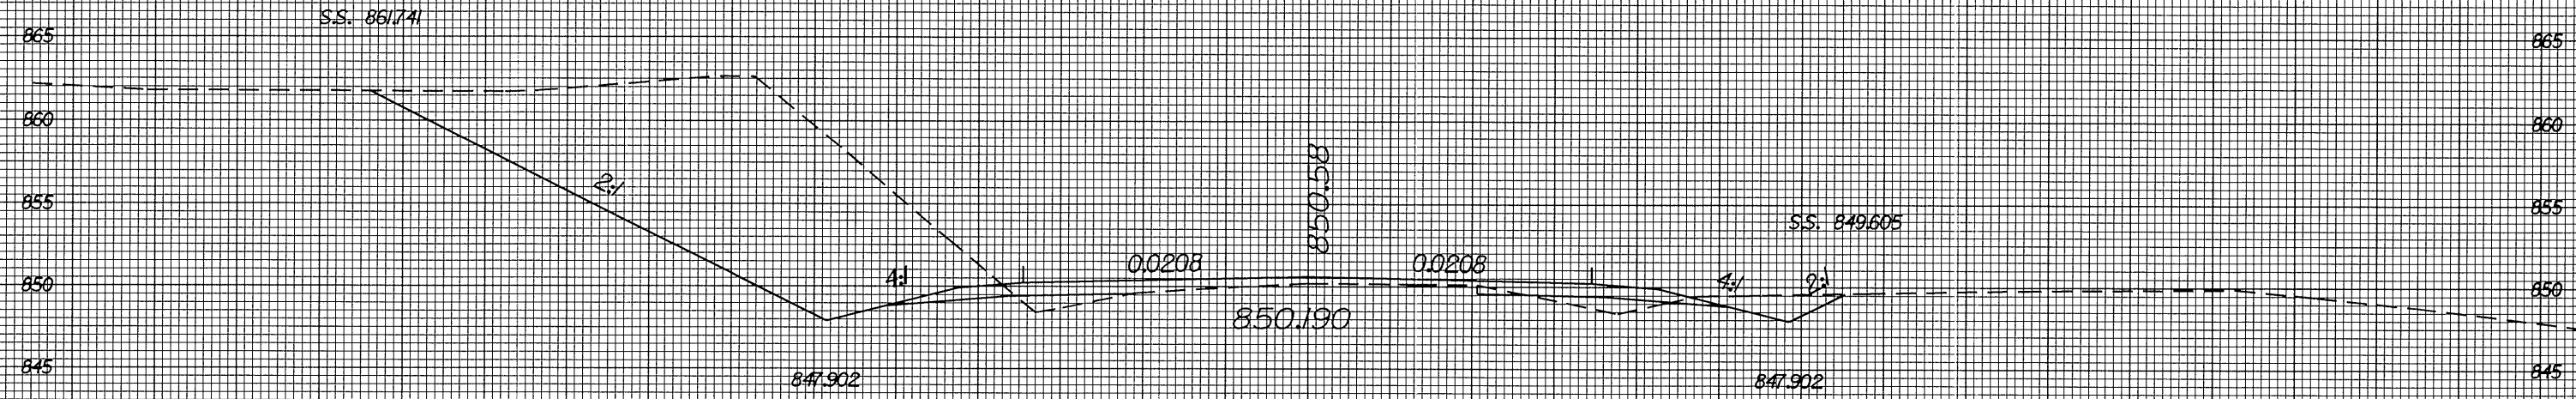

70 60 50 40 30 20 10 0 10 20 30 40 50 60 70

I:\JUL-2004\12:54  
F:\ROY\AR3427\X-152\152.dgn  
AR3427.dwg