

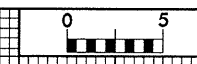
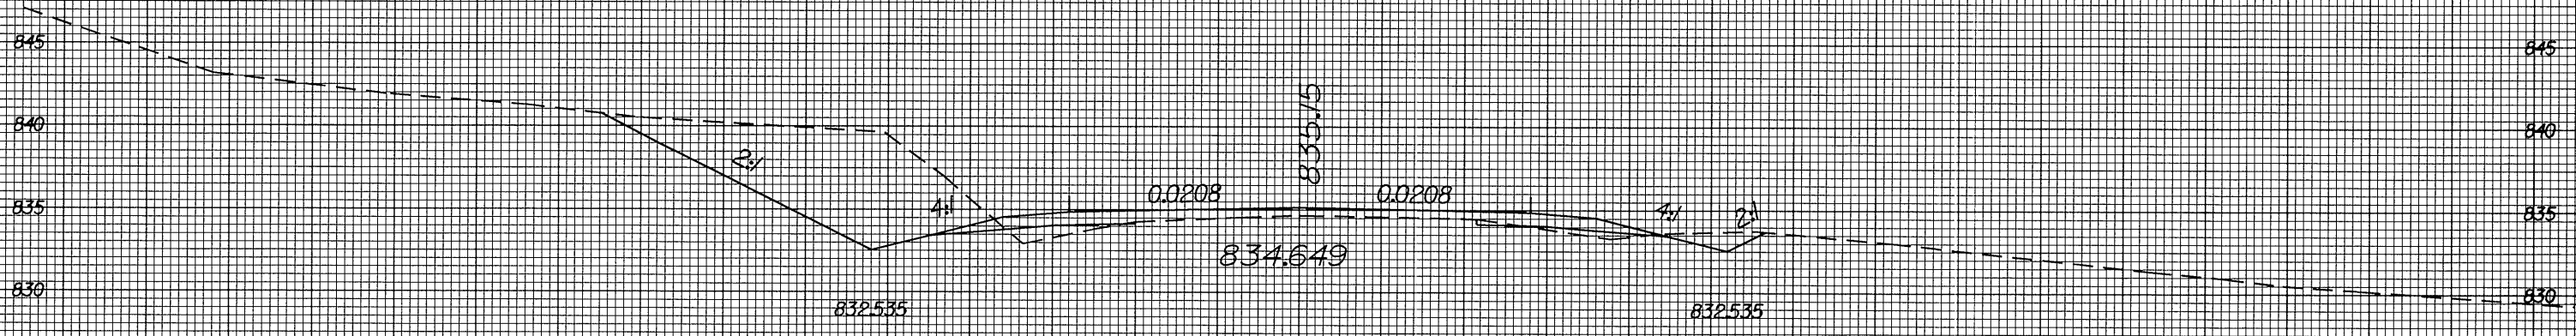


8/23/99

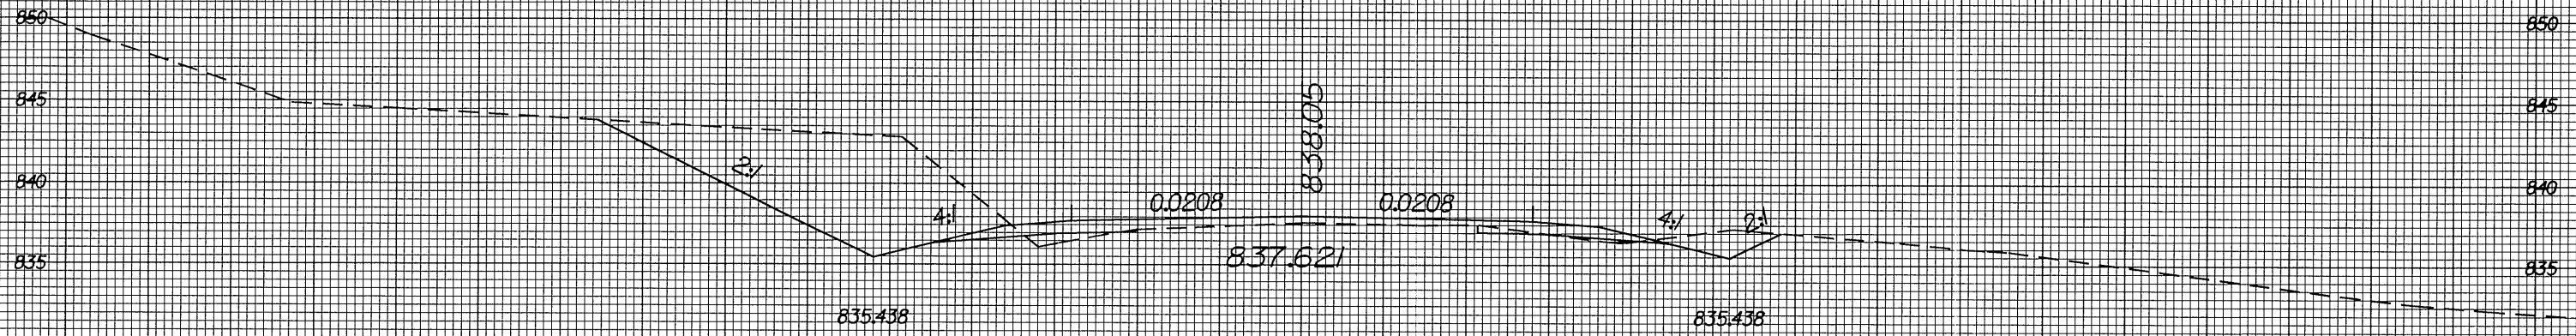

70 60 50 40 30 20 10 0 10 20 30 40 50 60 70

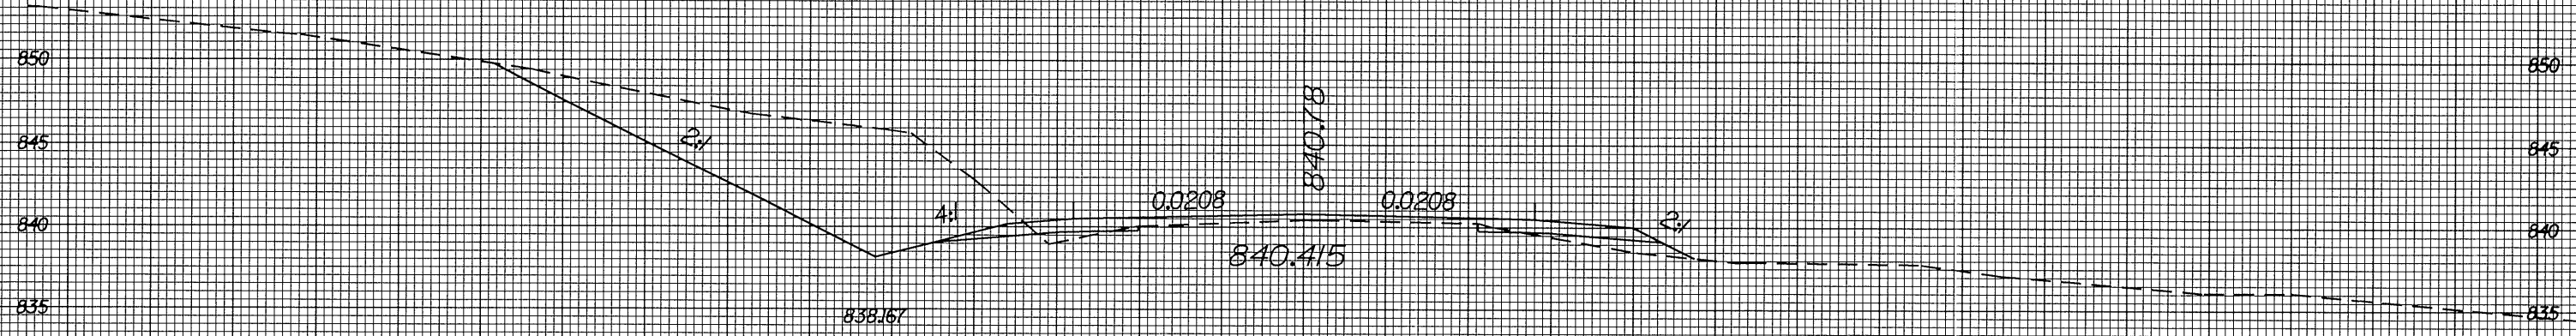

70 60 50 40 30 20 10 0 10 20 30 40 50 60 70

15 JUL 2004 12:51  
 P:\RDY\2004\27\151\pl.dgn  
 -ashew AT D:\CAD\GR\151