



8/23/99

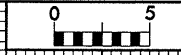

|                               |                    |
|-------------------------------|--------------------|
| PROJ. REFERENCE NO.<br>R-3427 | SHEET NO.<br>X-149 |
|-------------------------------|--------------------|

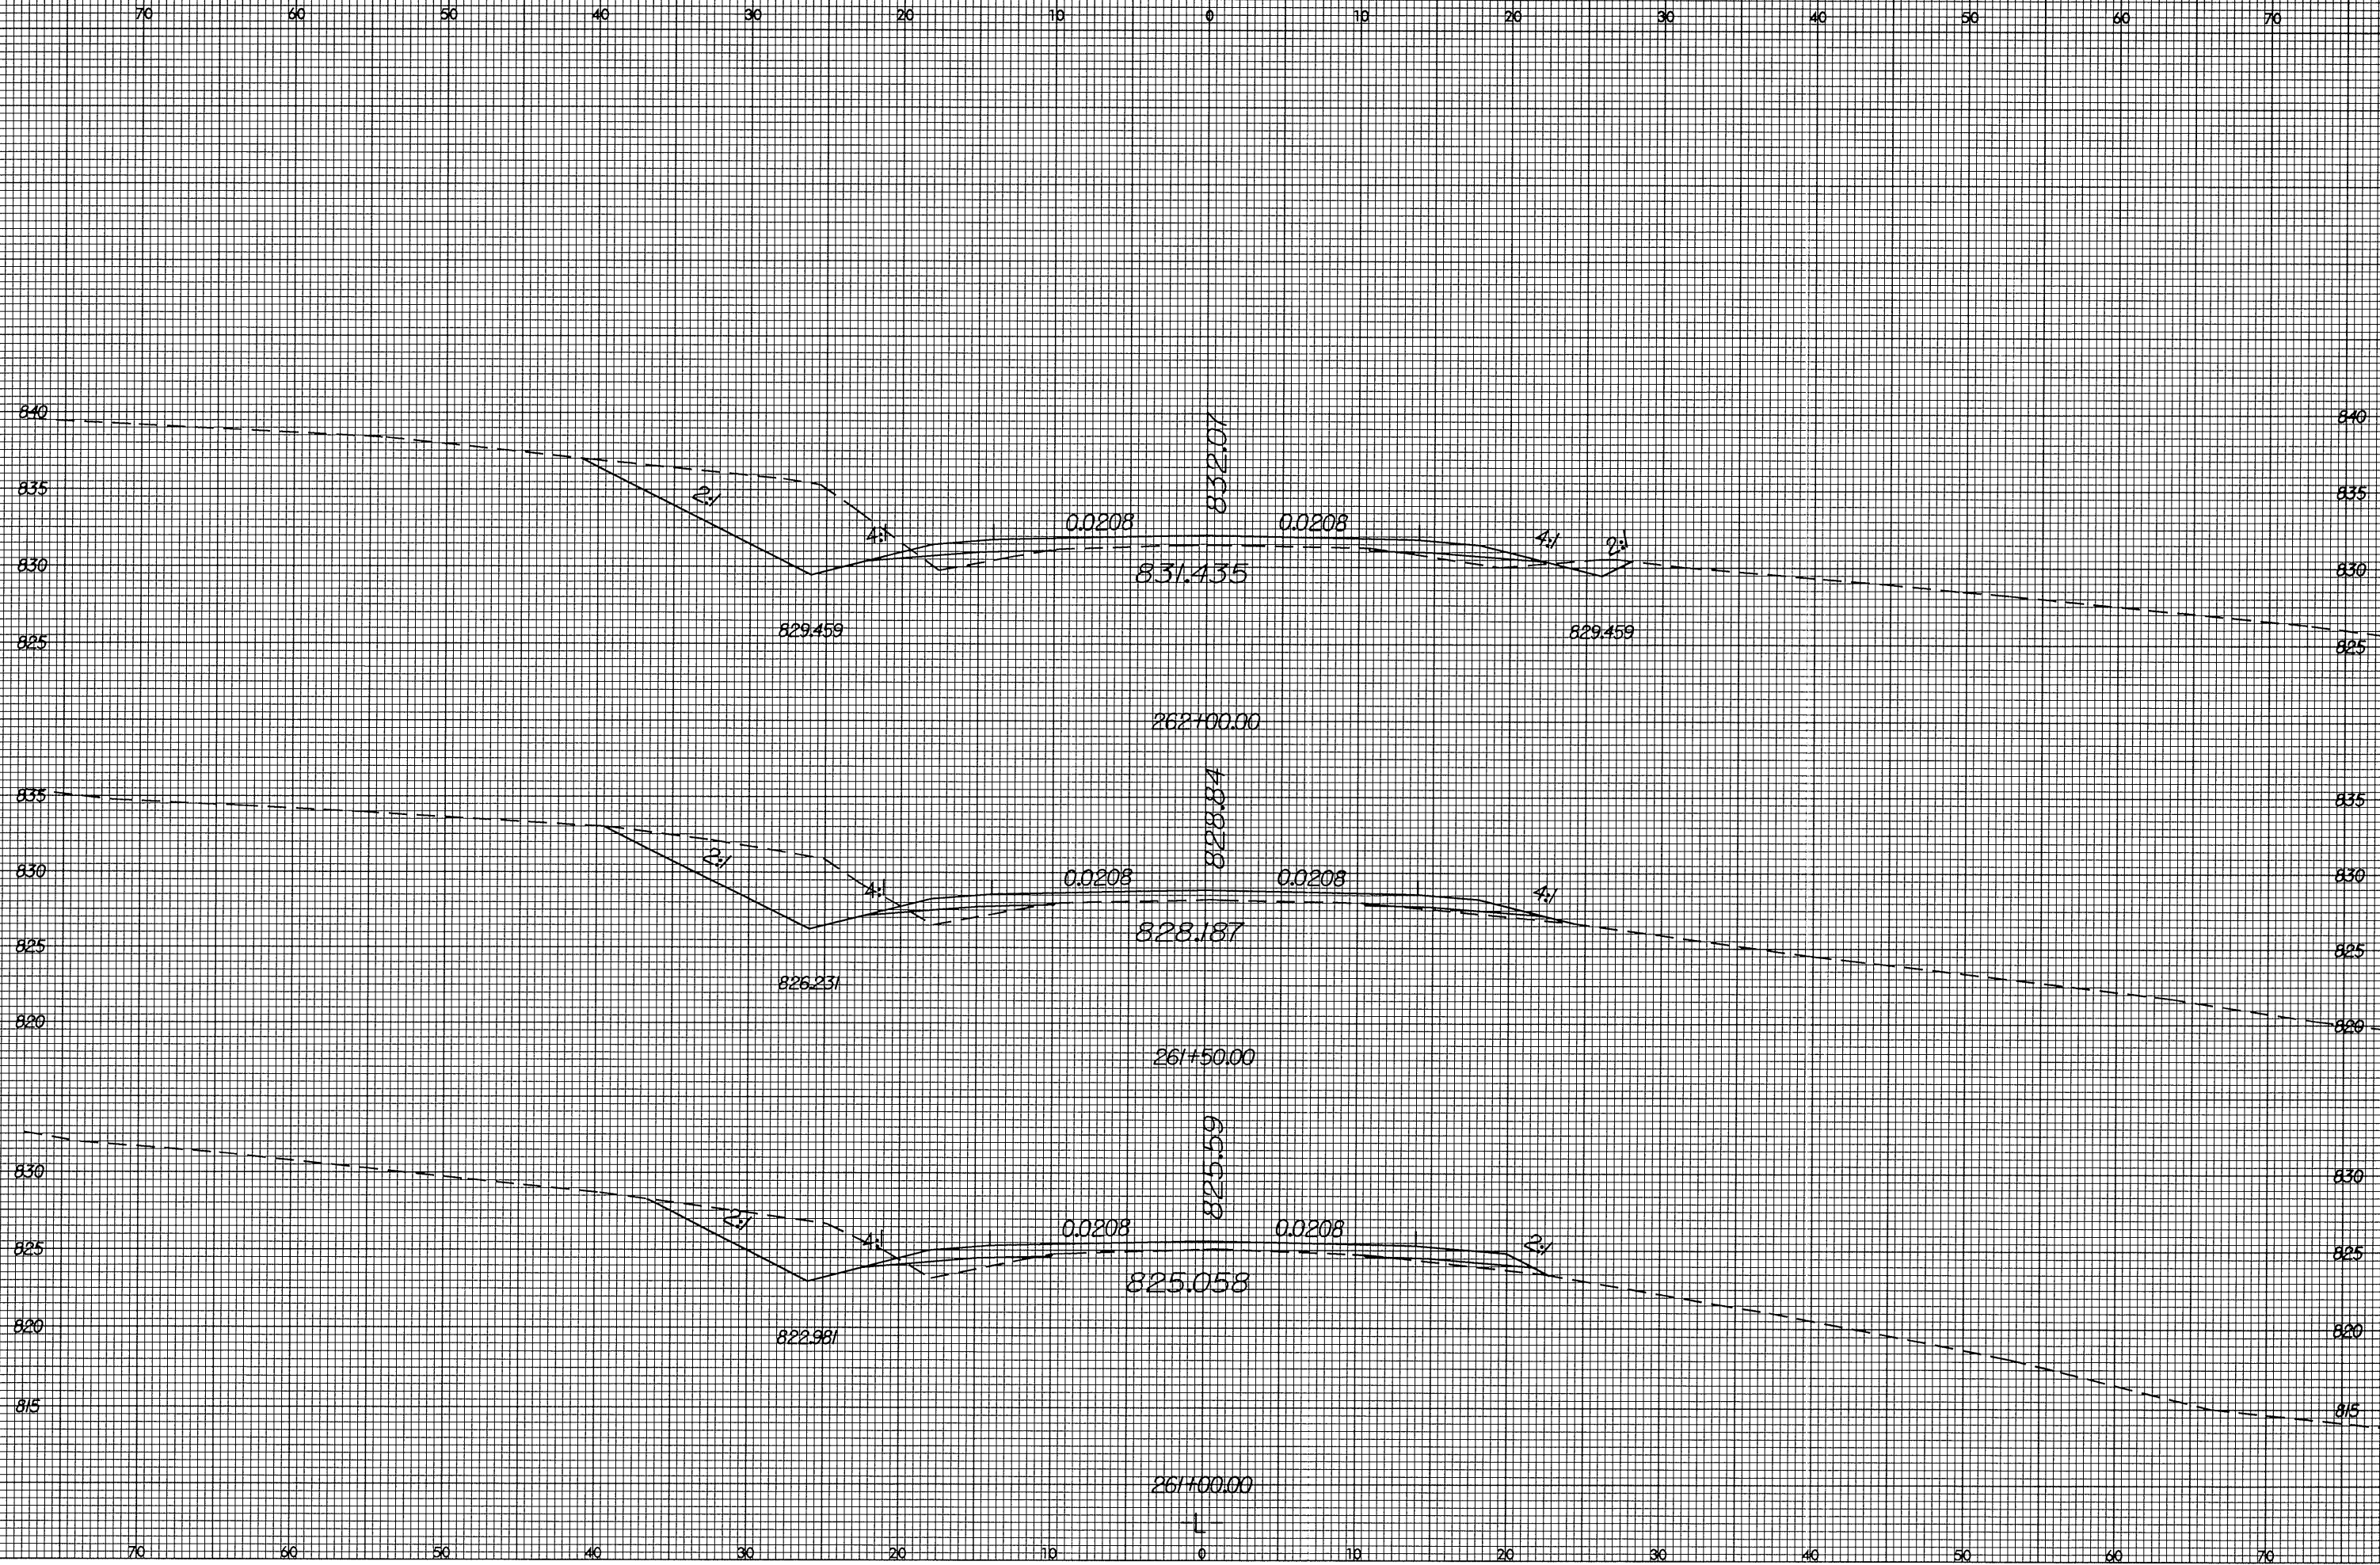

15 JUL 2004 12:50:42 27 (jpl).xpl.dgn  
Pashow, WCA / D:\CADD\58191