

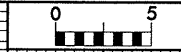
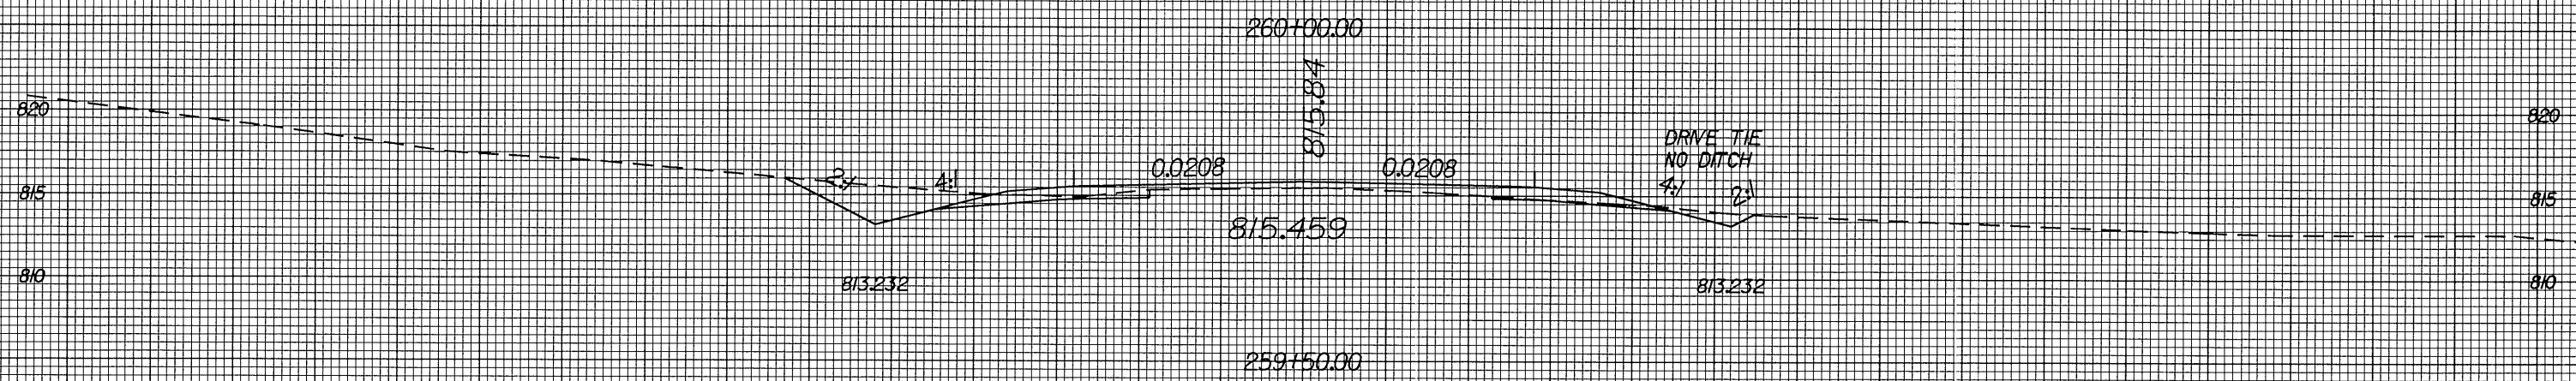


8/23/99

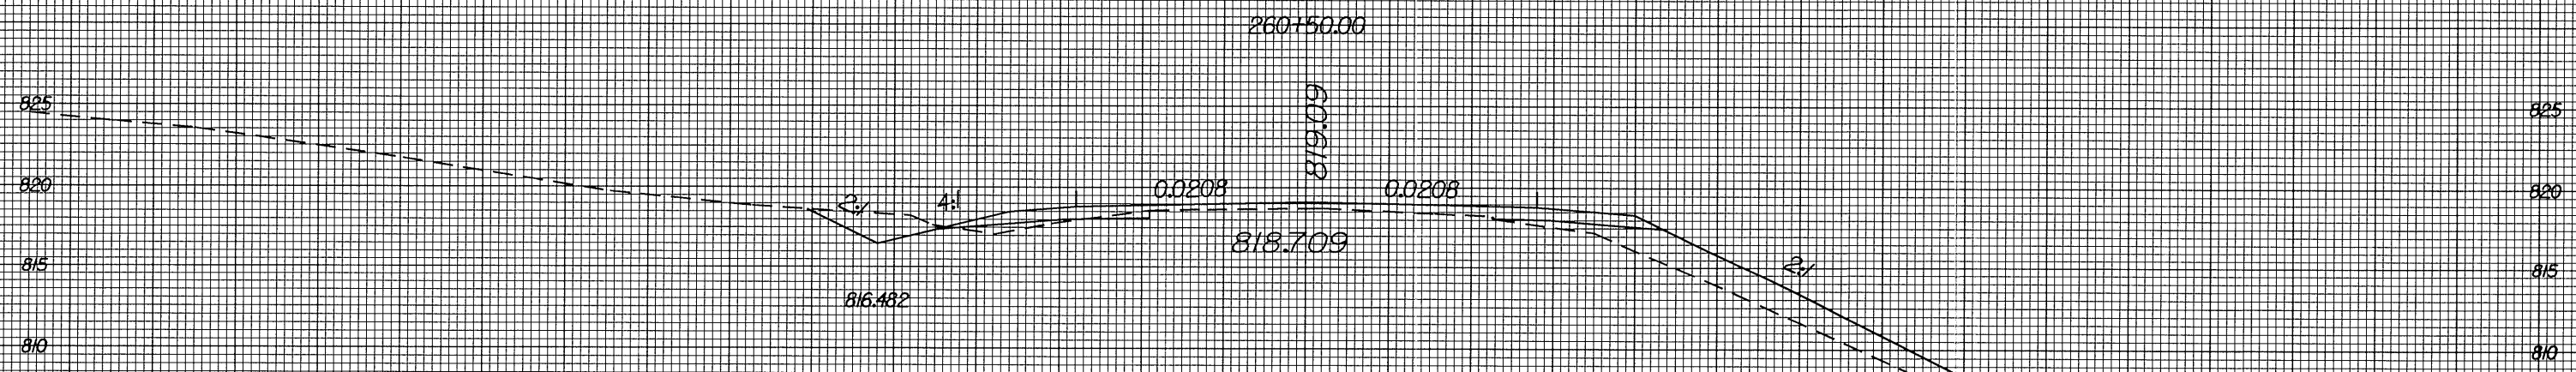

PROJ. REFERENCE NO.  
R-3427

SHEET NO.  
X-148

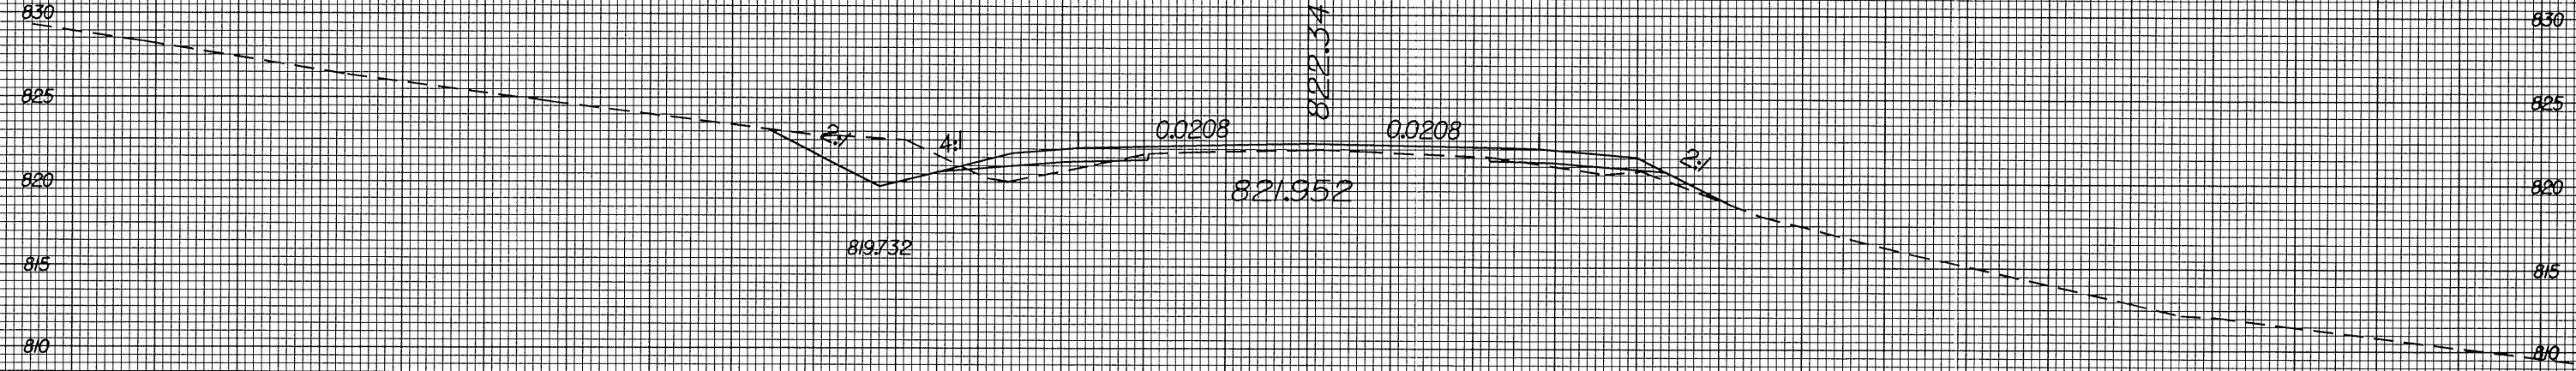

5-JUL-2004 12:49  
I:\PROJECTS\8/23/99\8/23/99.dgn  
AutoCAD