



8/23/99

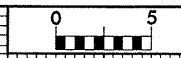

PROJ. REFERENCE NO.
R-3427

SHEET NO.
X-146

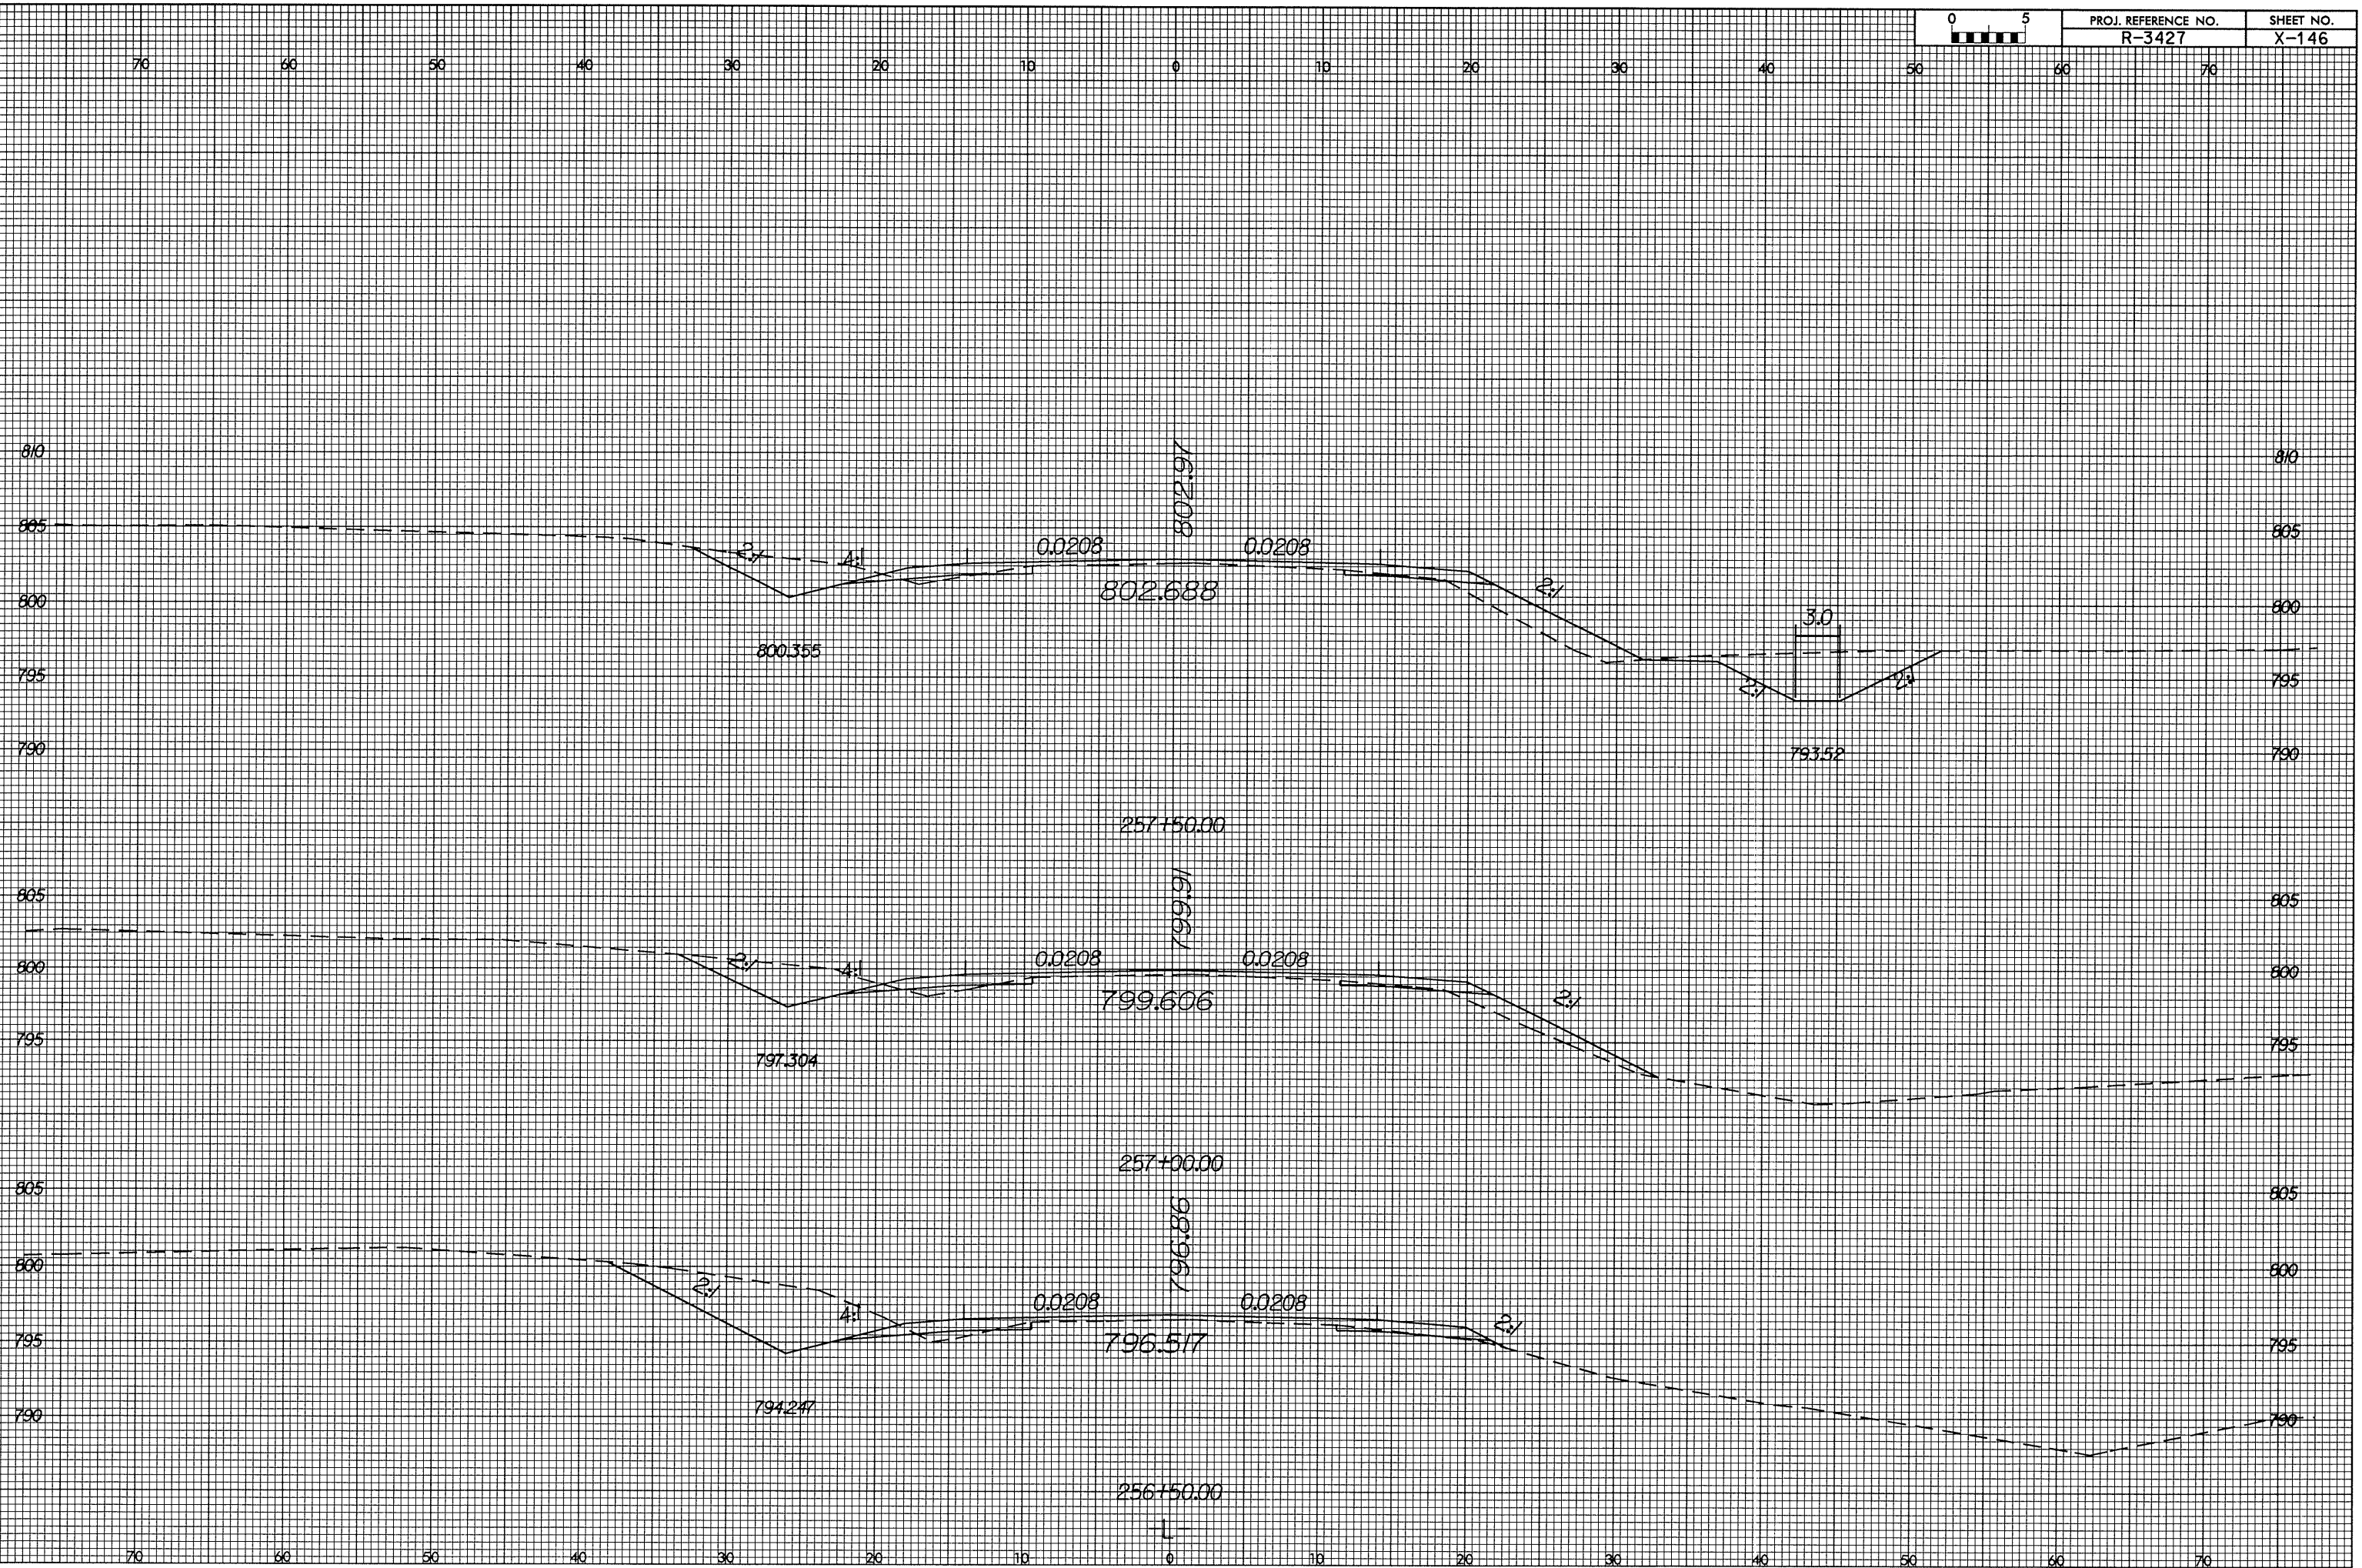

15-JUL-2004 12:46
F:\PROJECTS\3427\01\80\CRN\p1-xpl.dgn
Author: DILLON