



8/23/99



70 60 50 40 30 20 10 0 10 20 30 40 50 60 70

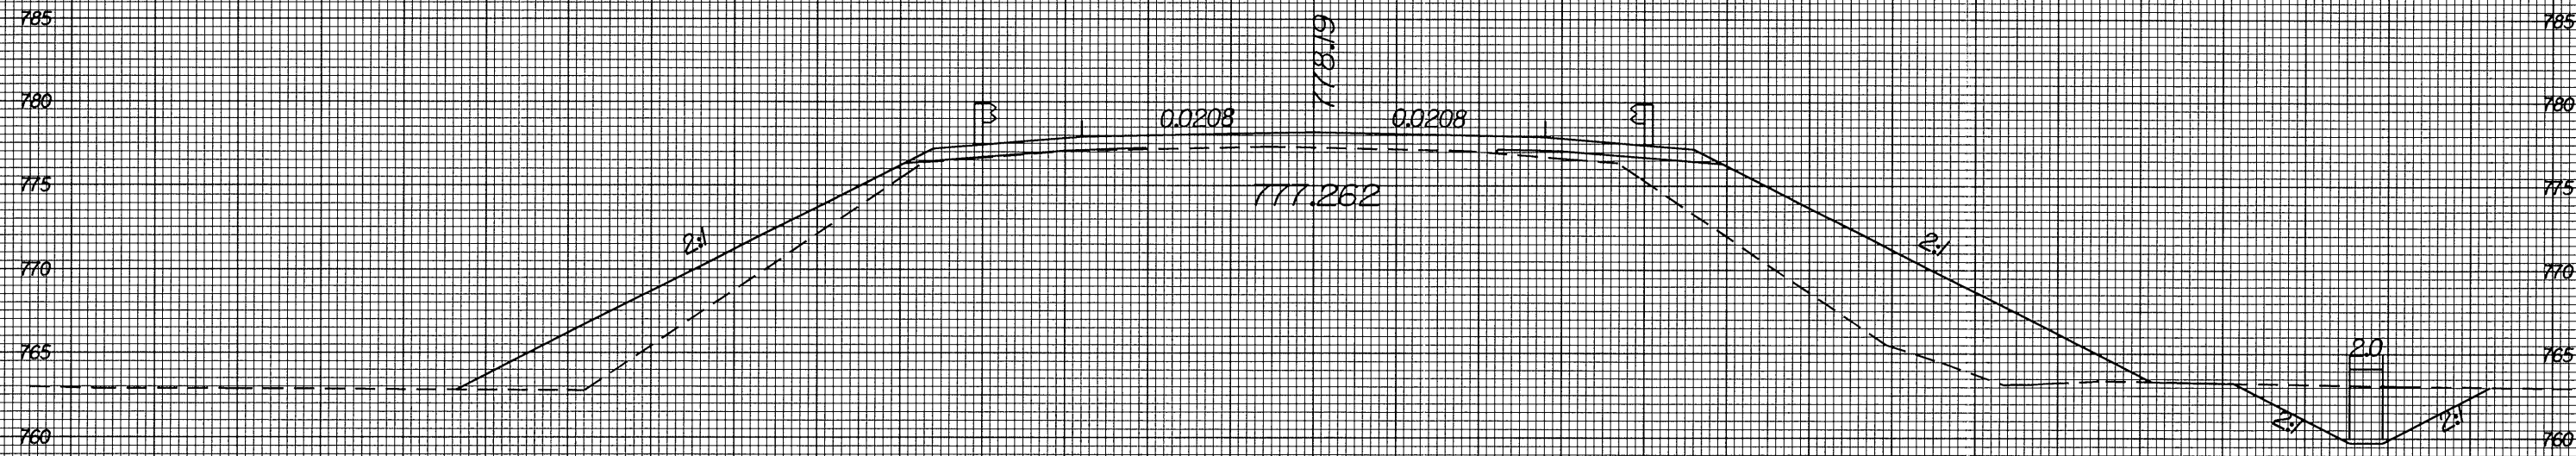

250+50.00

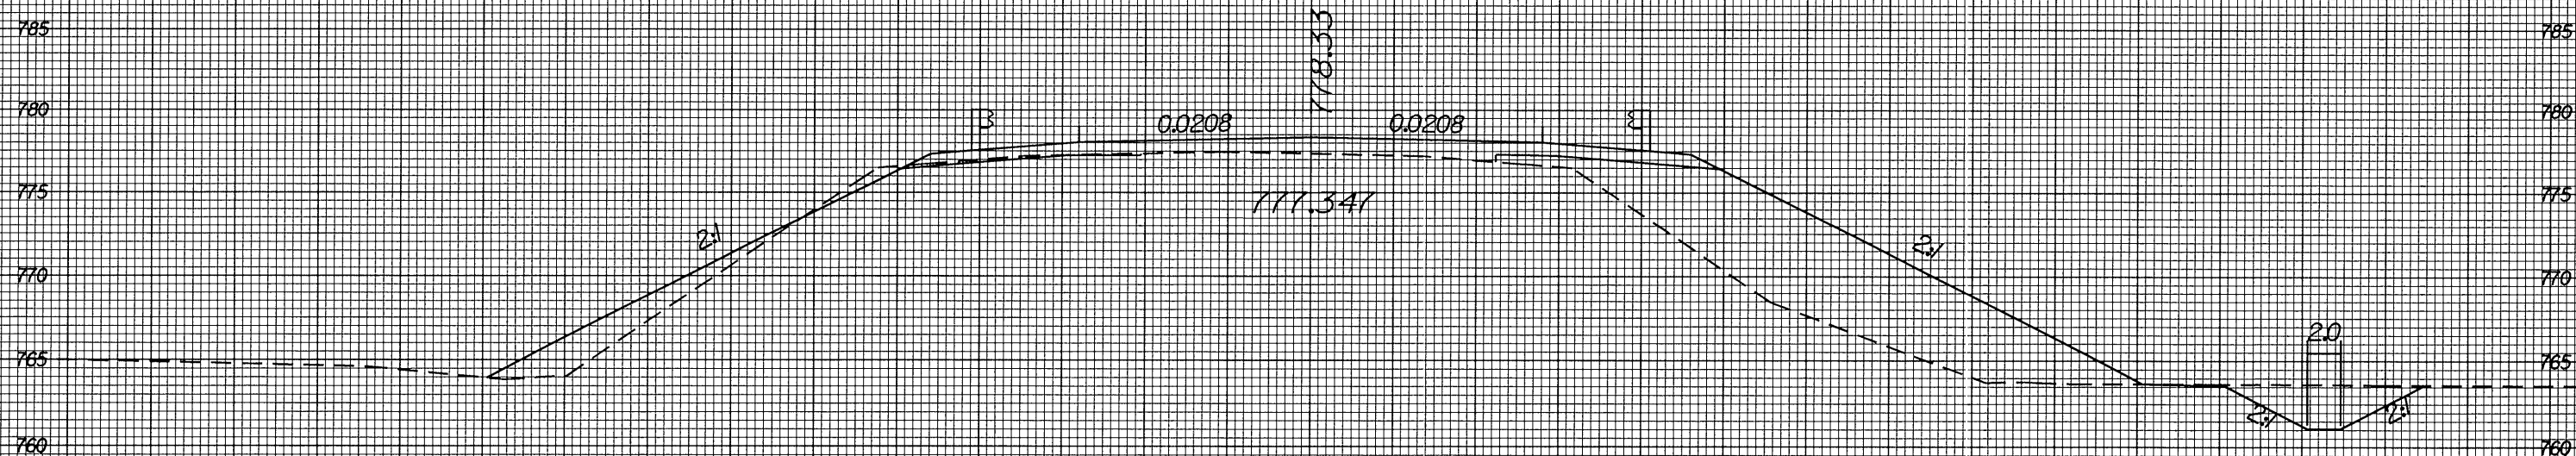

250+00.00

70 60 50 40 30 20 10 0 10 20 30 40 50 60 70

20-AUG-2004 14:19
 F:\PROJECTS\2004\20040823\20040823.dwg
 User: jls