


8/23/99

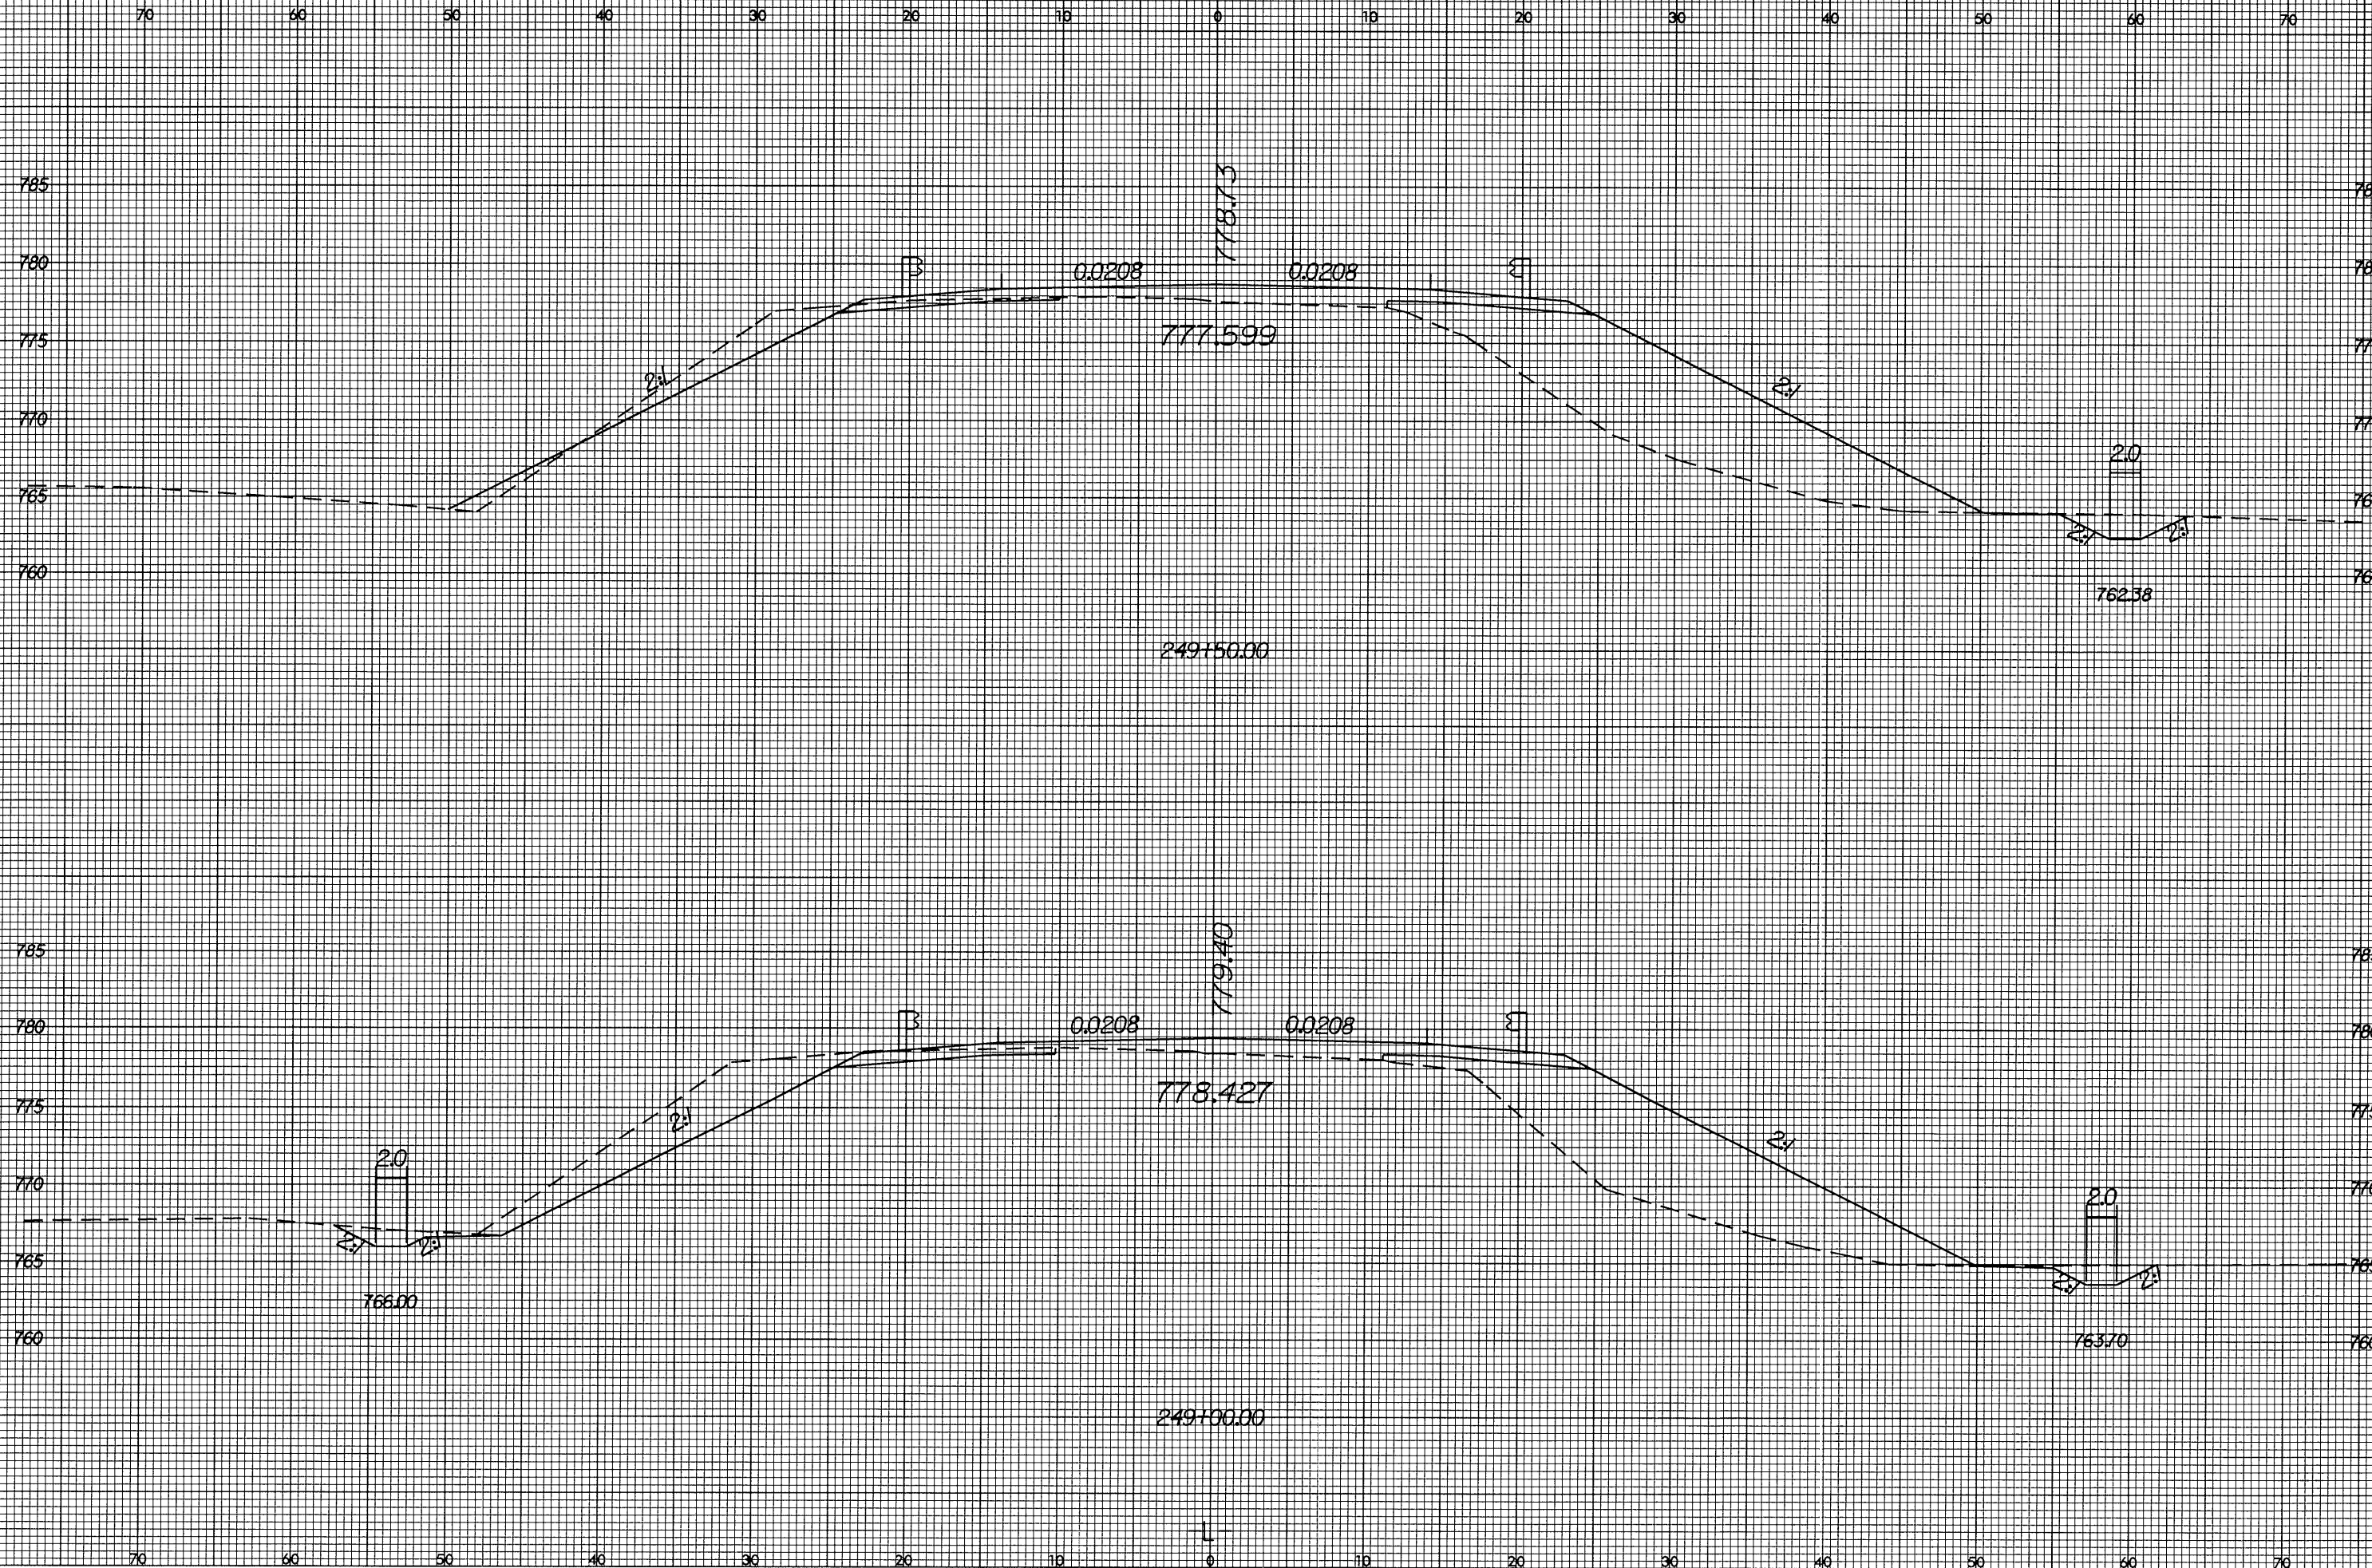

20 AUG 2004 14:17:427 1011.plt.dgn