



8/23/99

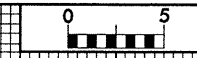


PROJ. REFERENCE NO.	SHEET NO.
R-3427	X-134

70 60 50 40 30 20 10 0 10 20 30 40 50 60 70

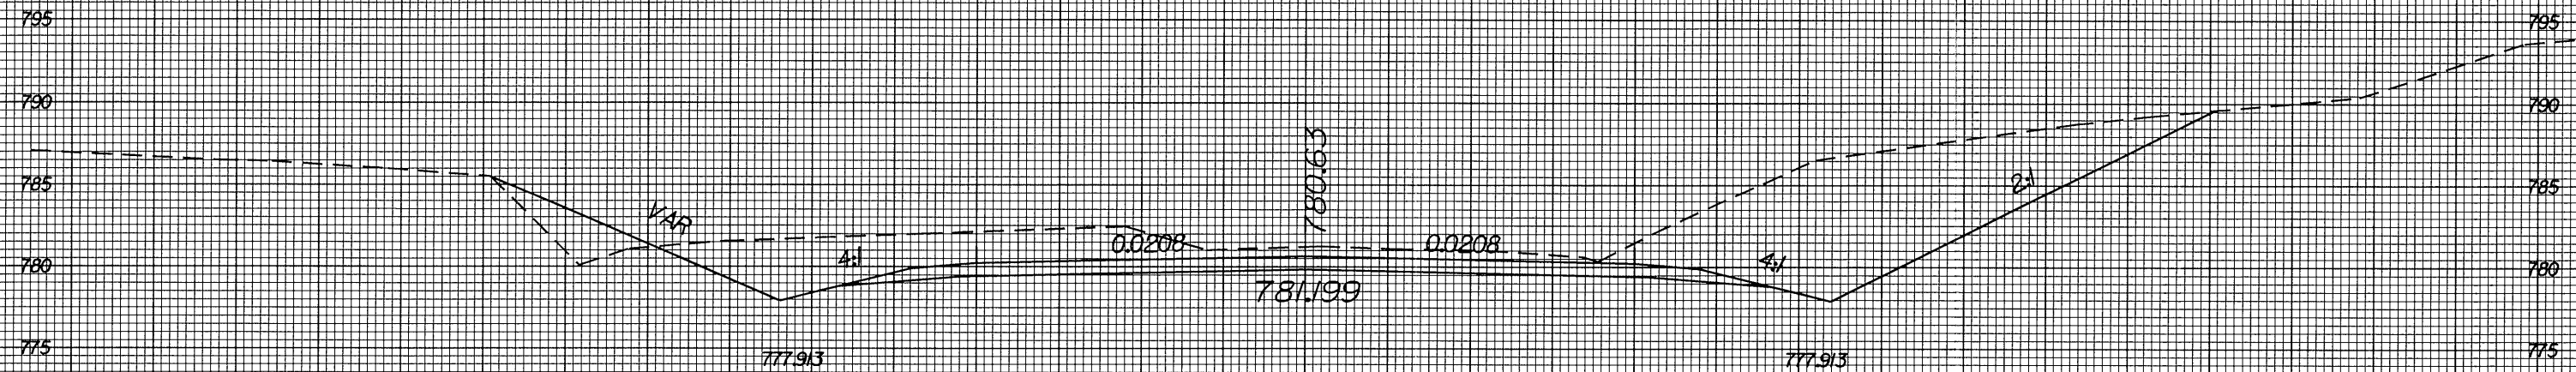

242+00.00

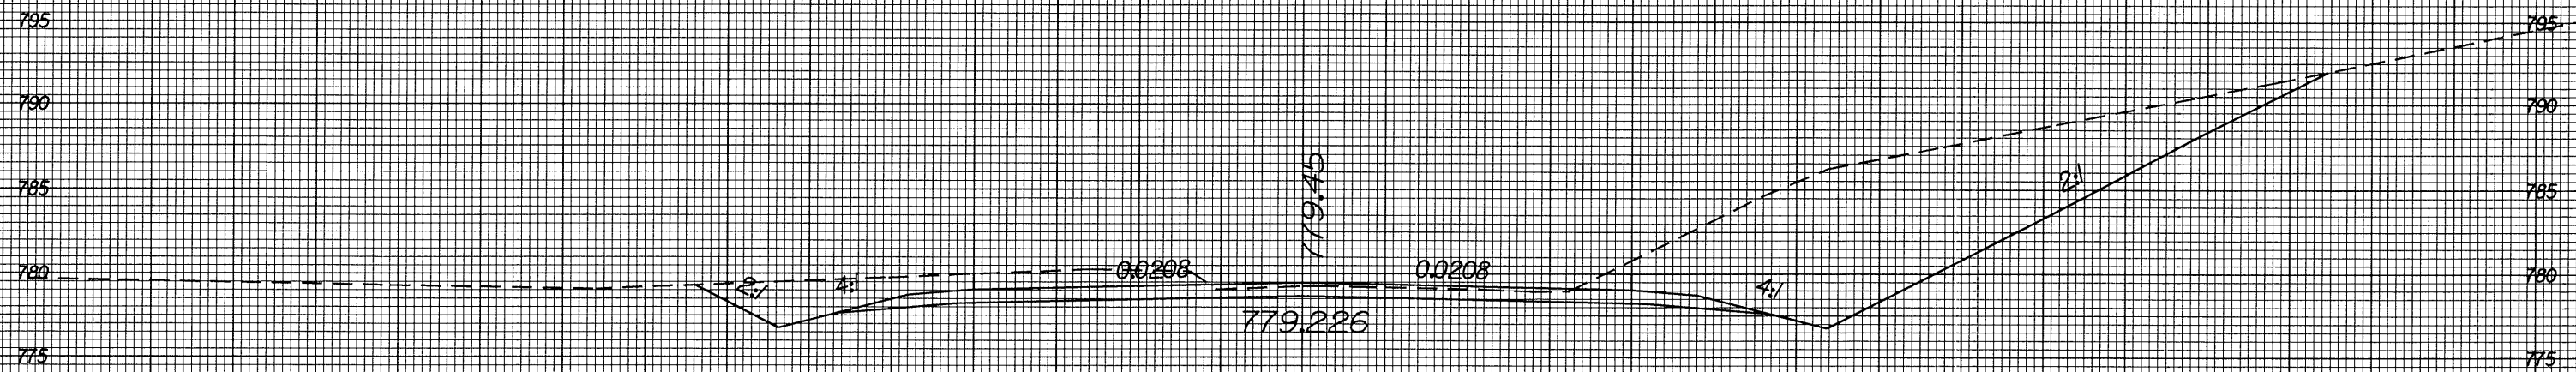

241+50.00

70 60 50 40 30 20 10 0 10 20 30 40 50 60 70

20-AUG-2004 14:09
 F:\ROY\AR3427\X-134\SRV.plt.dgn
 User: A1 DUCASRV