


8/23/99



PROJ. REFERENCE NO. R-3427 SHEET NO. X-132

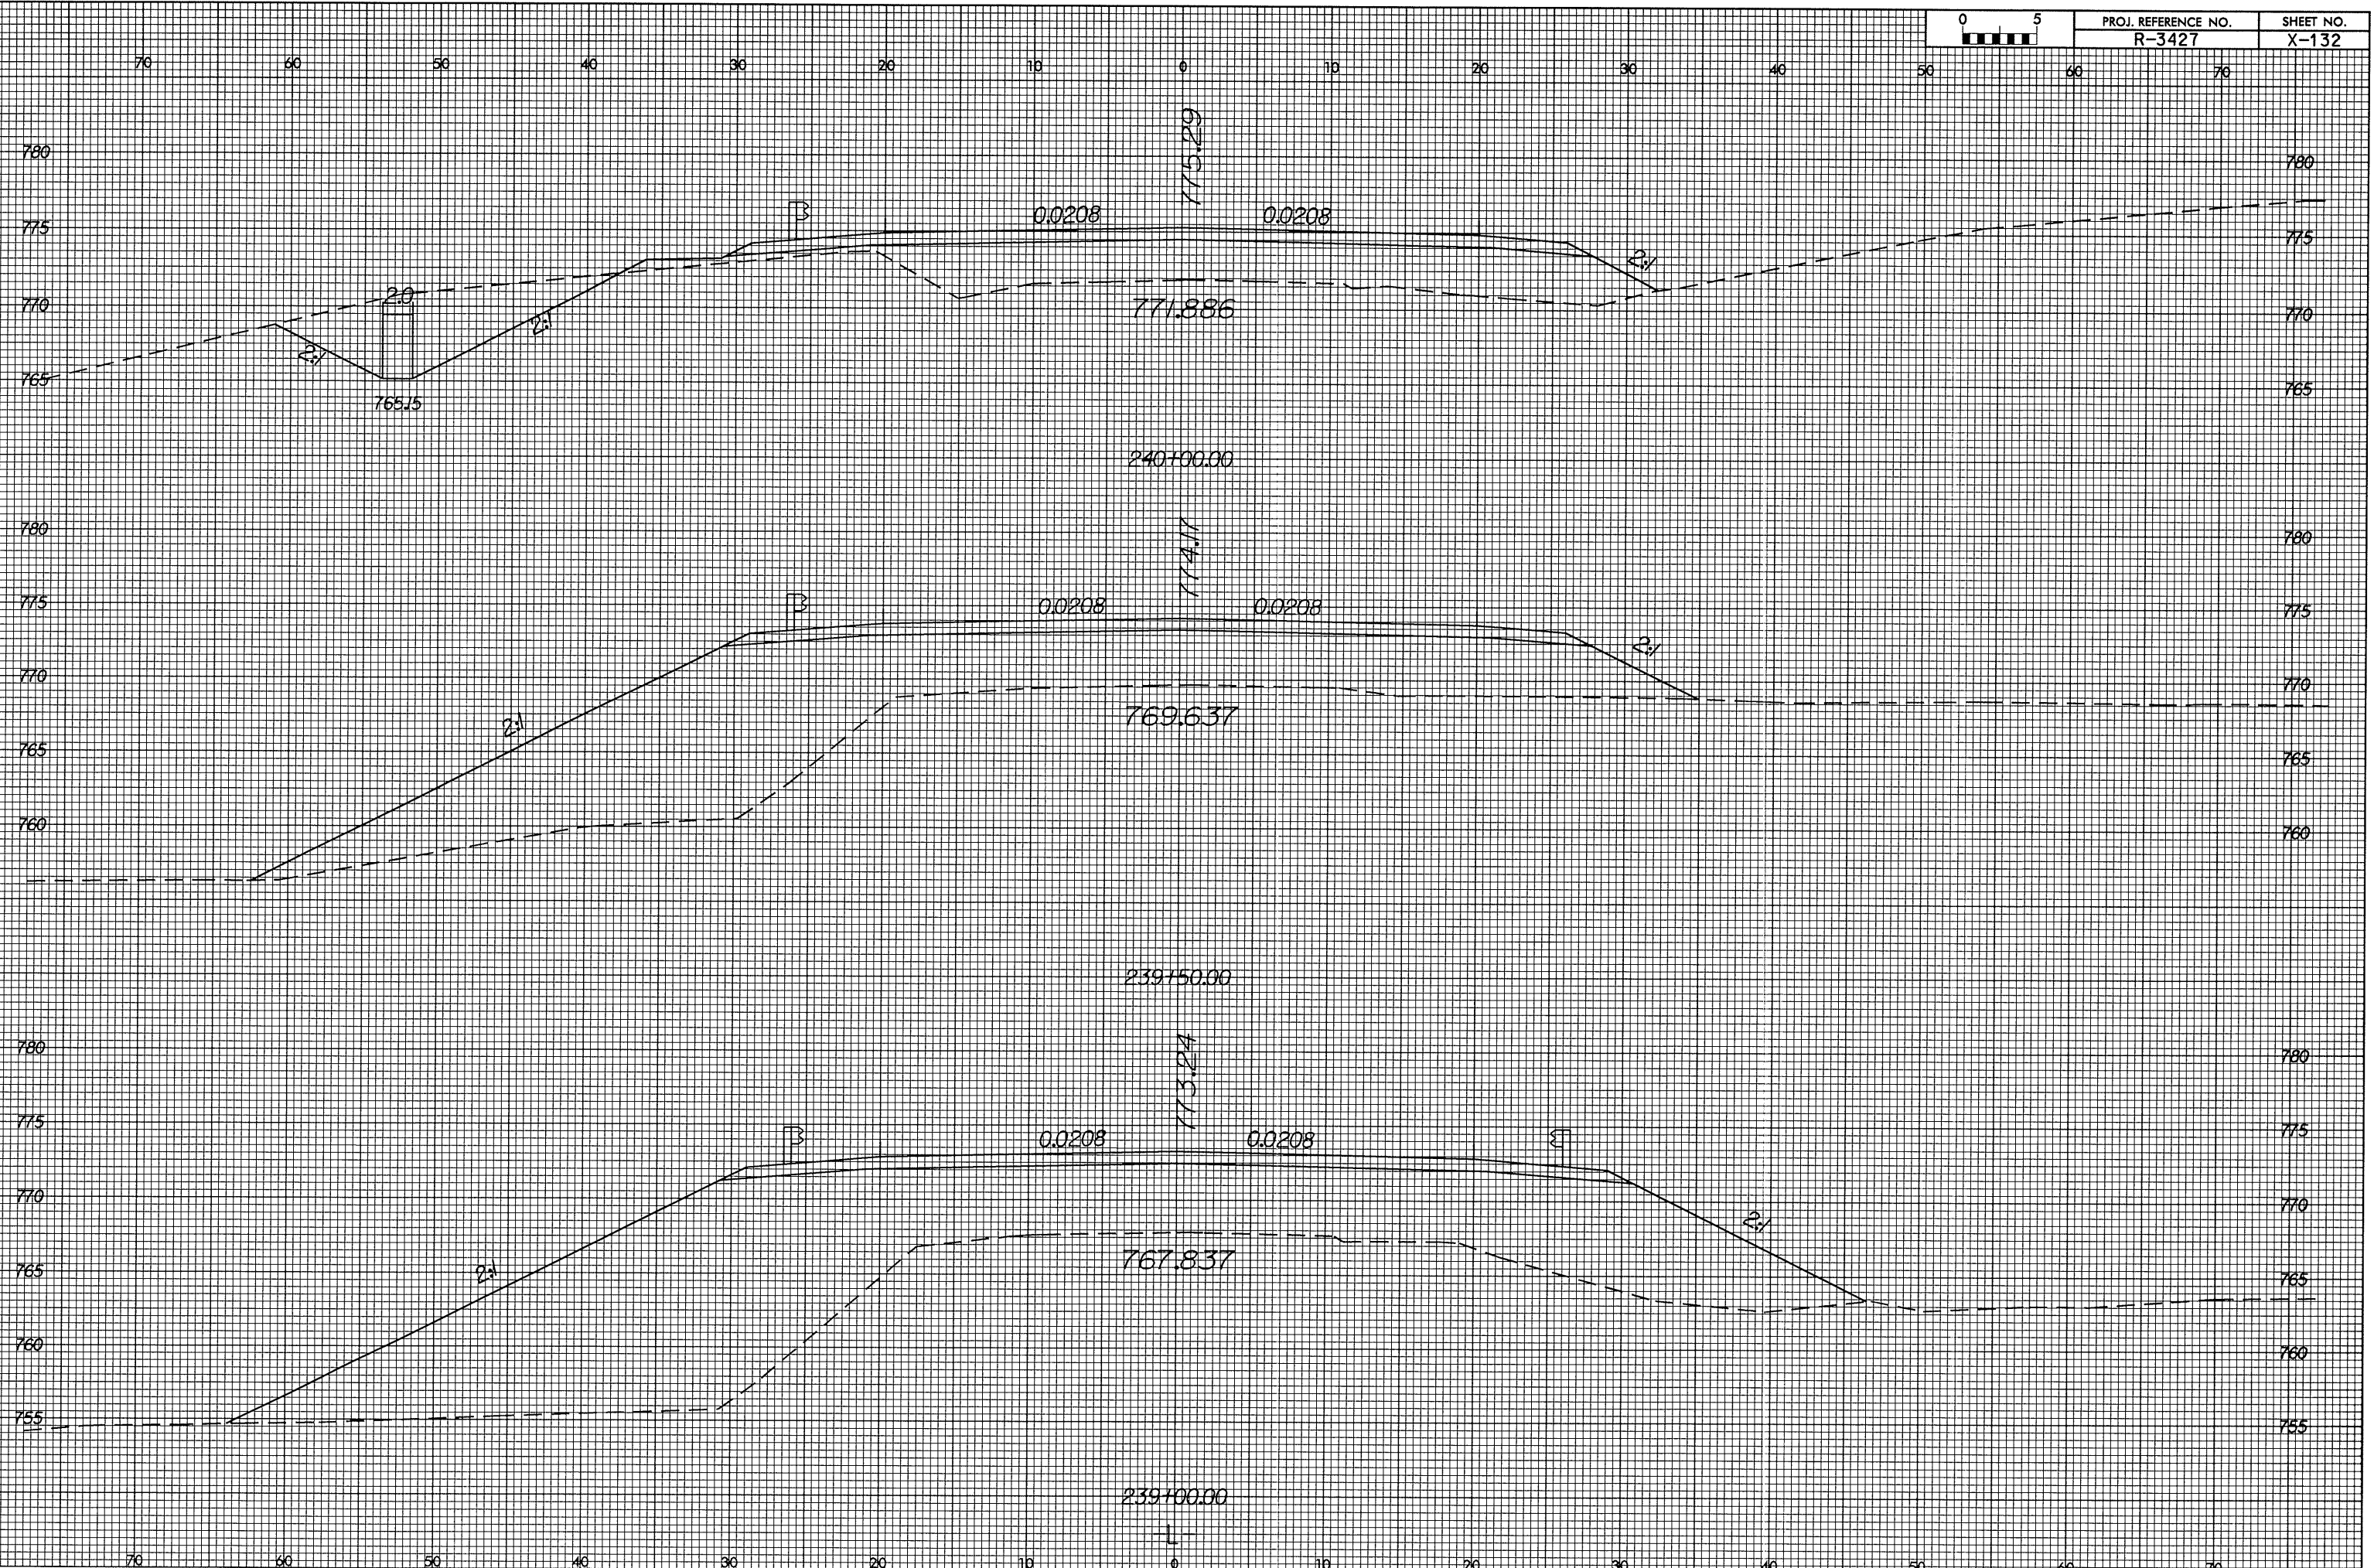

15-JUL-2004 12:27
D:\PROJECTS\3427\DRAWING\3427-DRAWING\3427-X-132.dwg
Author: AL DILLON