



8/23/99

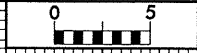

PROJ. REFERENCE NO. R-3427	SHEET NO. X-129
-------------------------------	--------------------

PROPOSED STRUCTURE

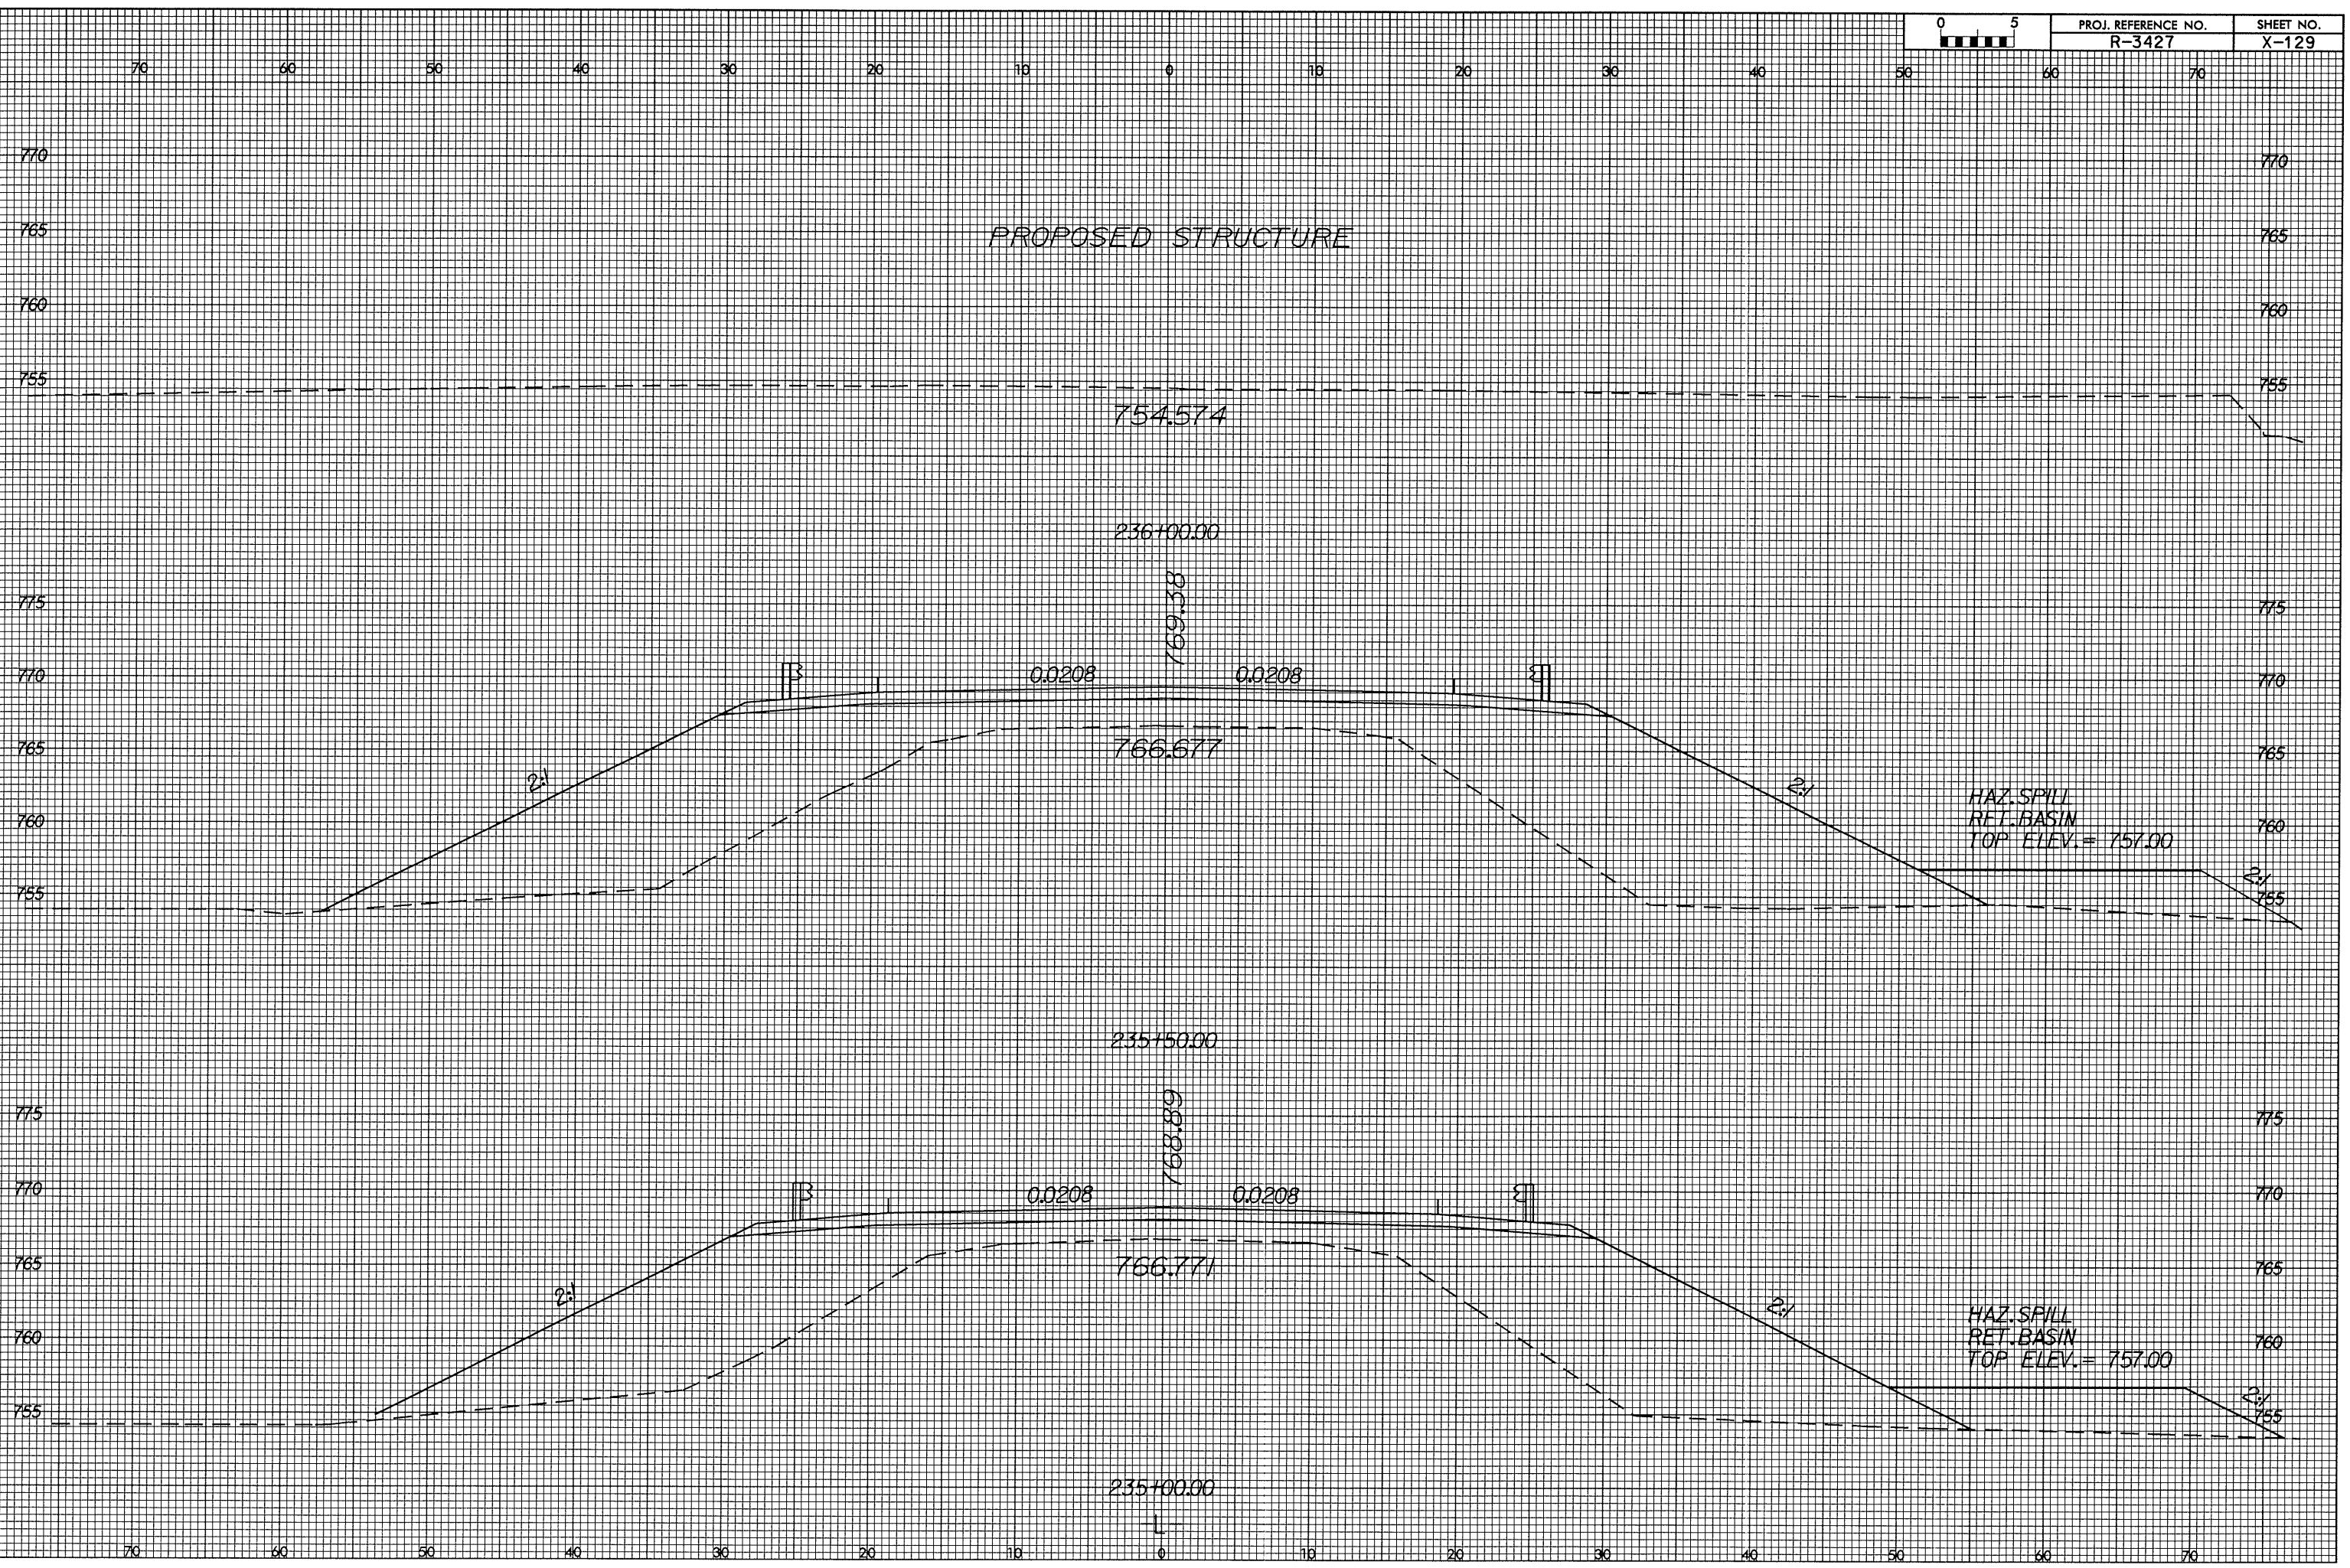

5-Jul-2004 12:22:42
C:\PROJ\3427\01\65\ST\01.dgn