



8/23/99

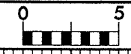

PROJ. REFERENCE NO.	SHEET NO.
R-3427	X-122

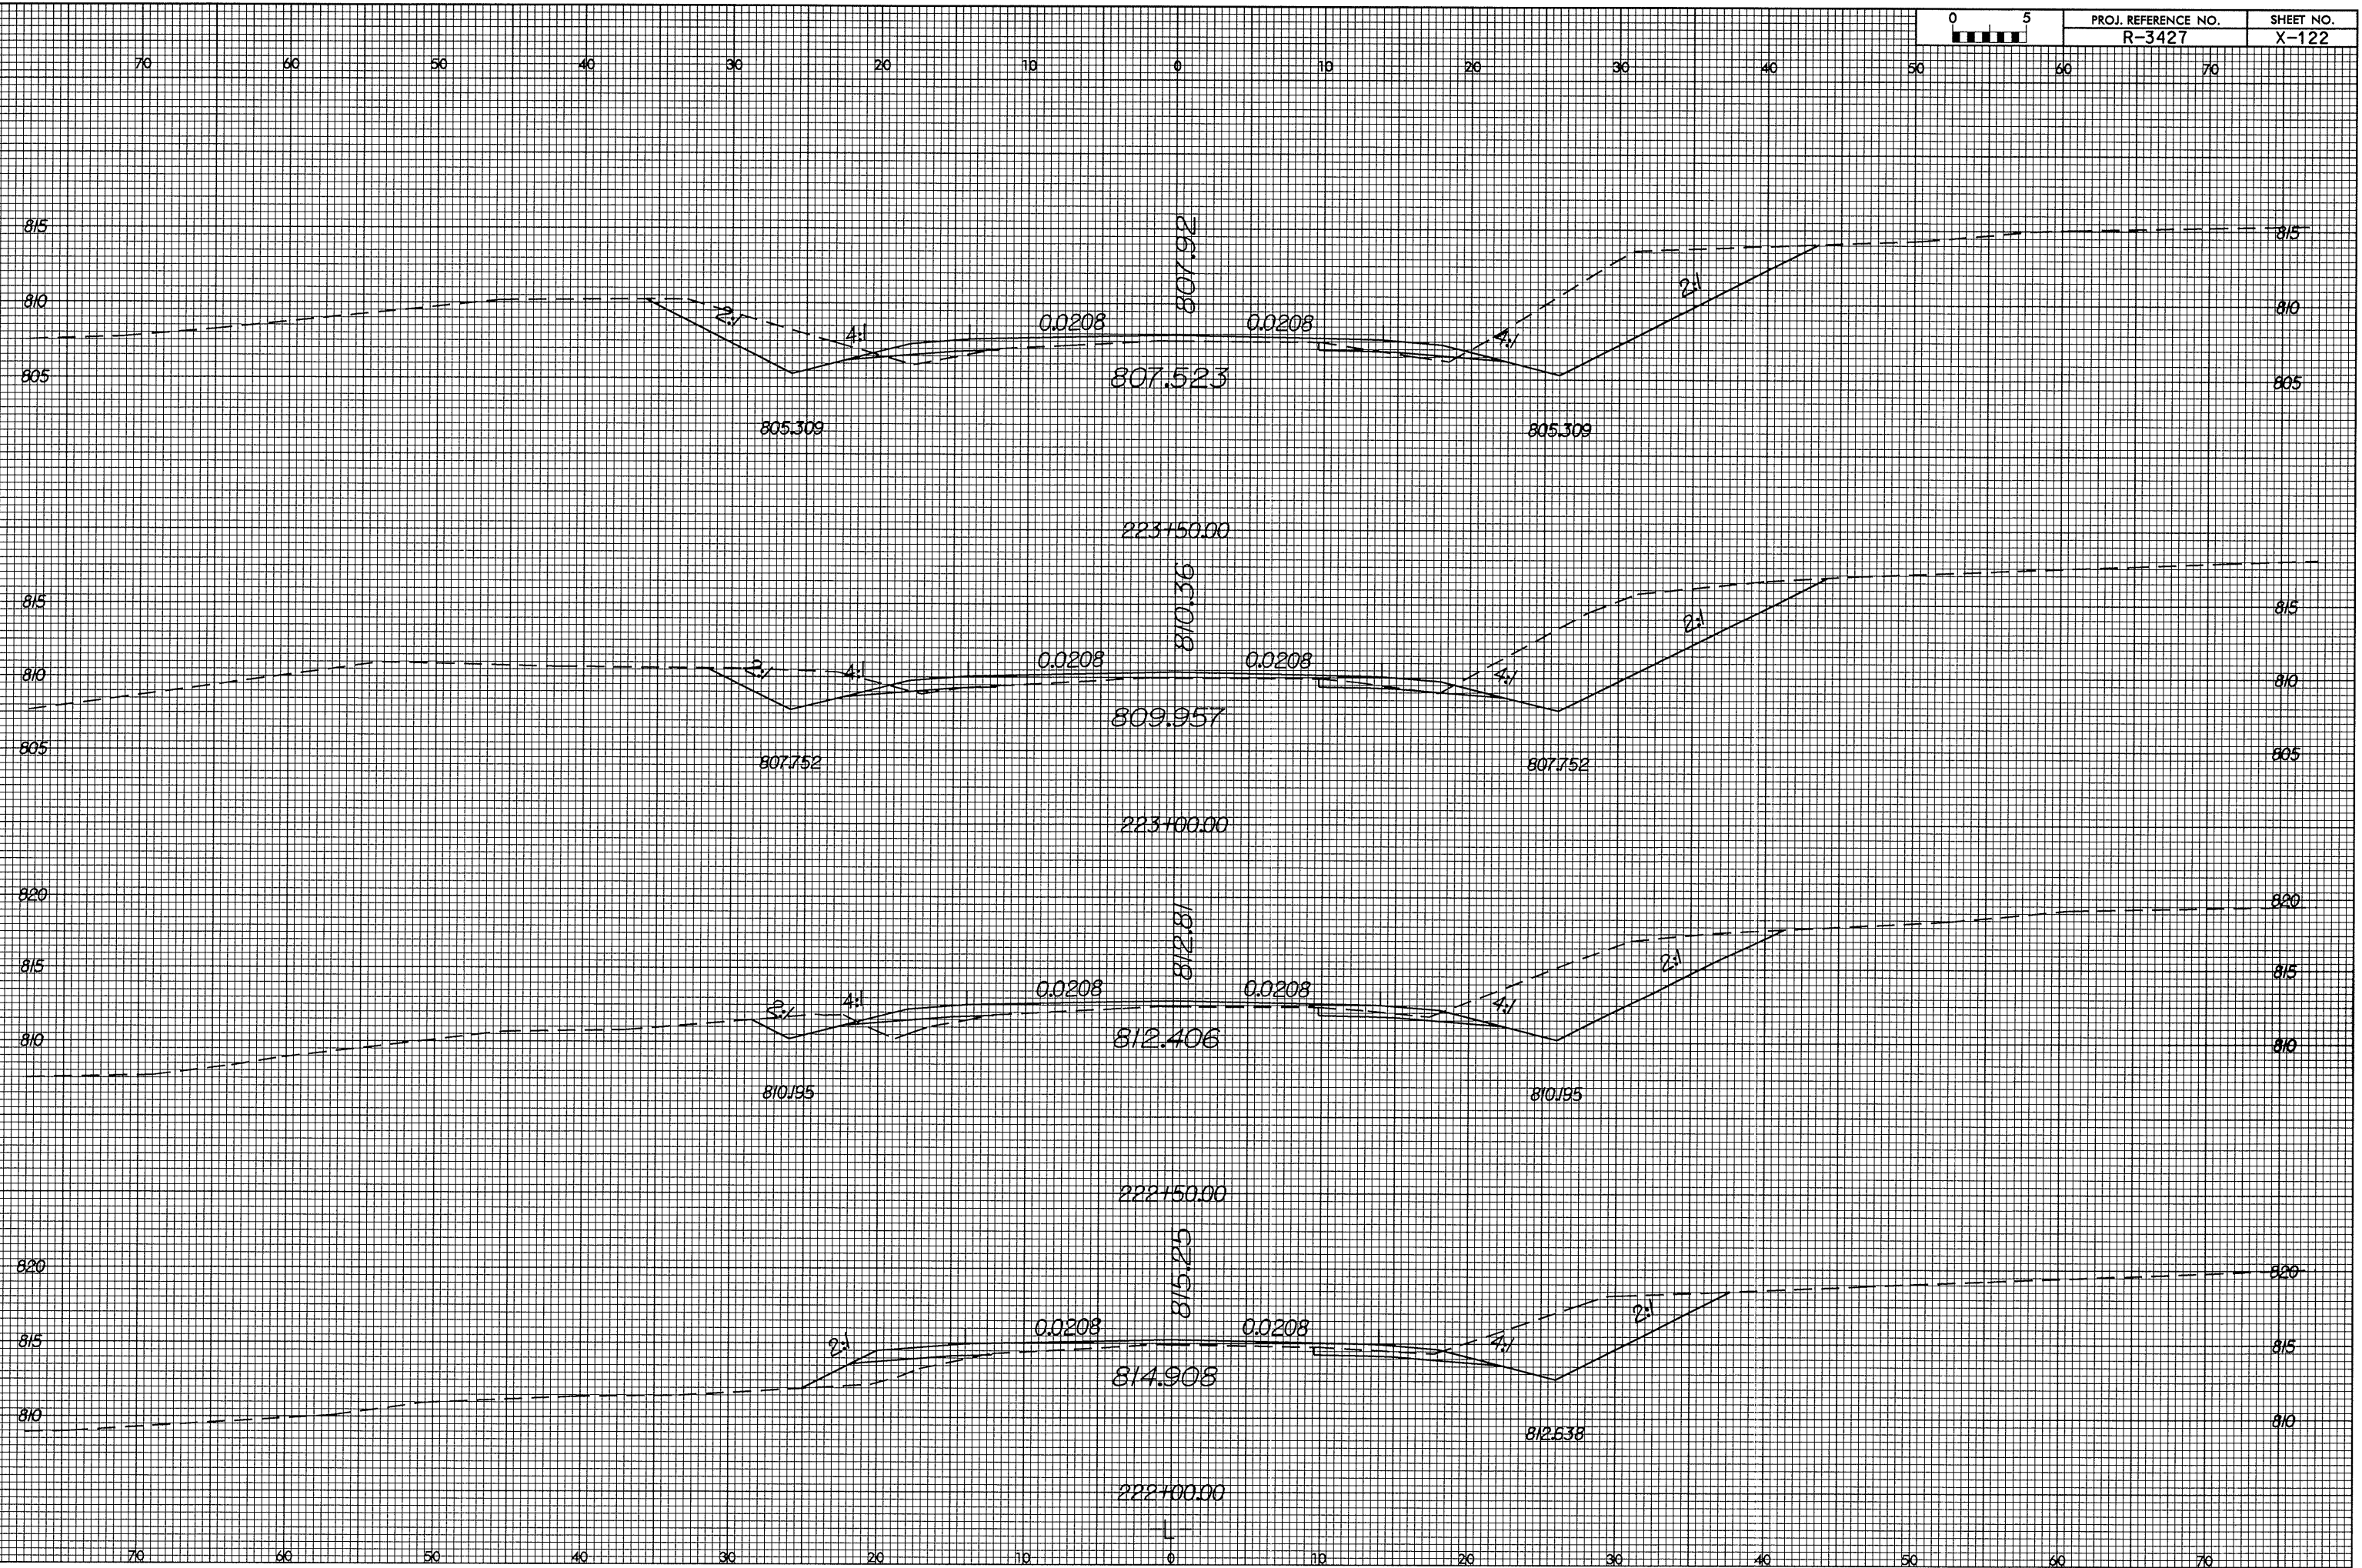

15-JUL-2004 02:12  
I:\ROYAL\3427\X-122\plan.dgn  
Author: AL DILLARD