


8/23/99

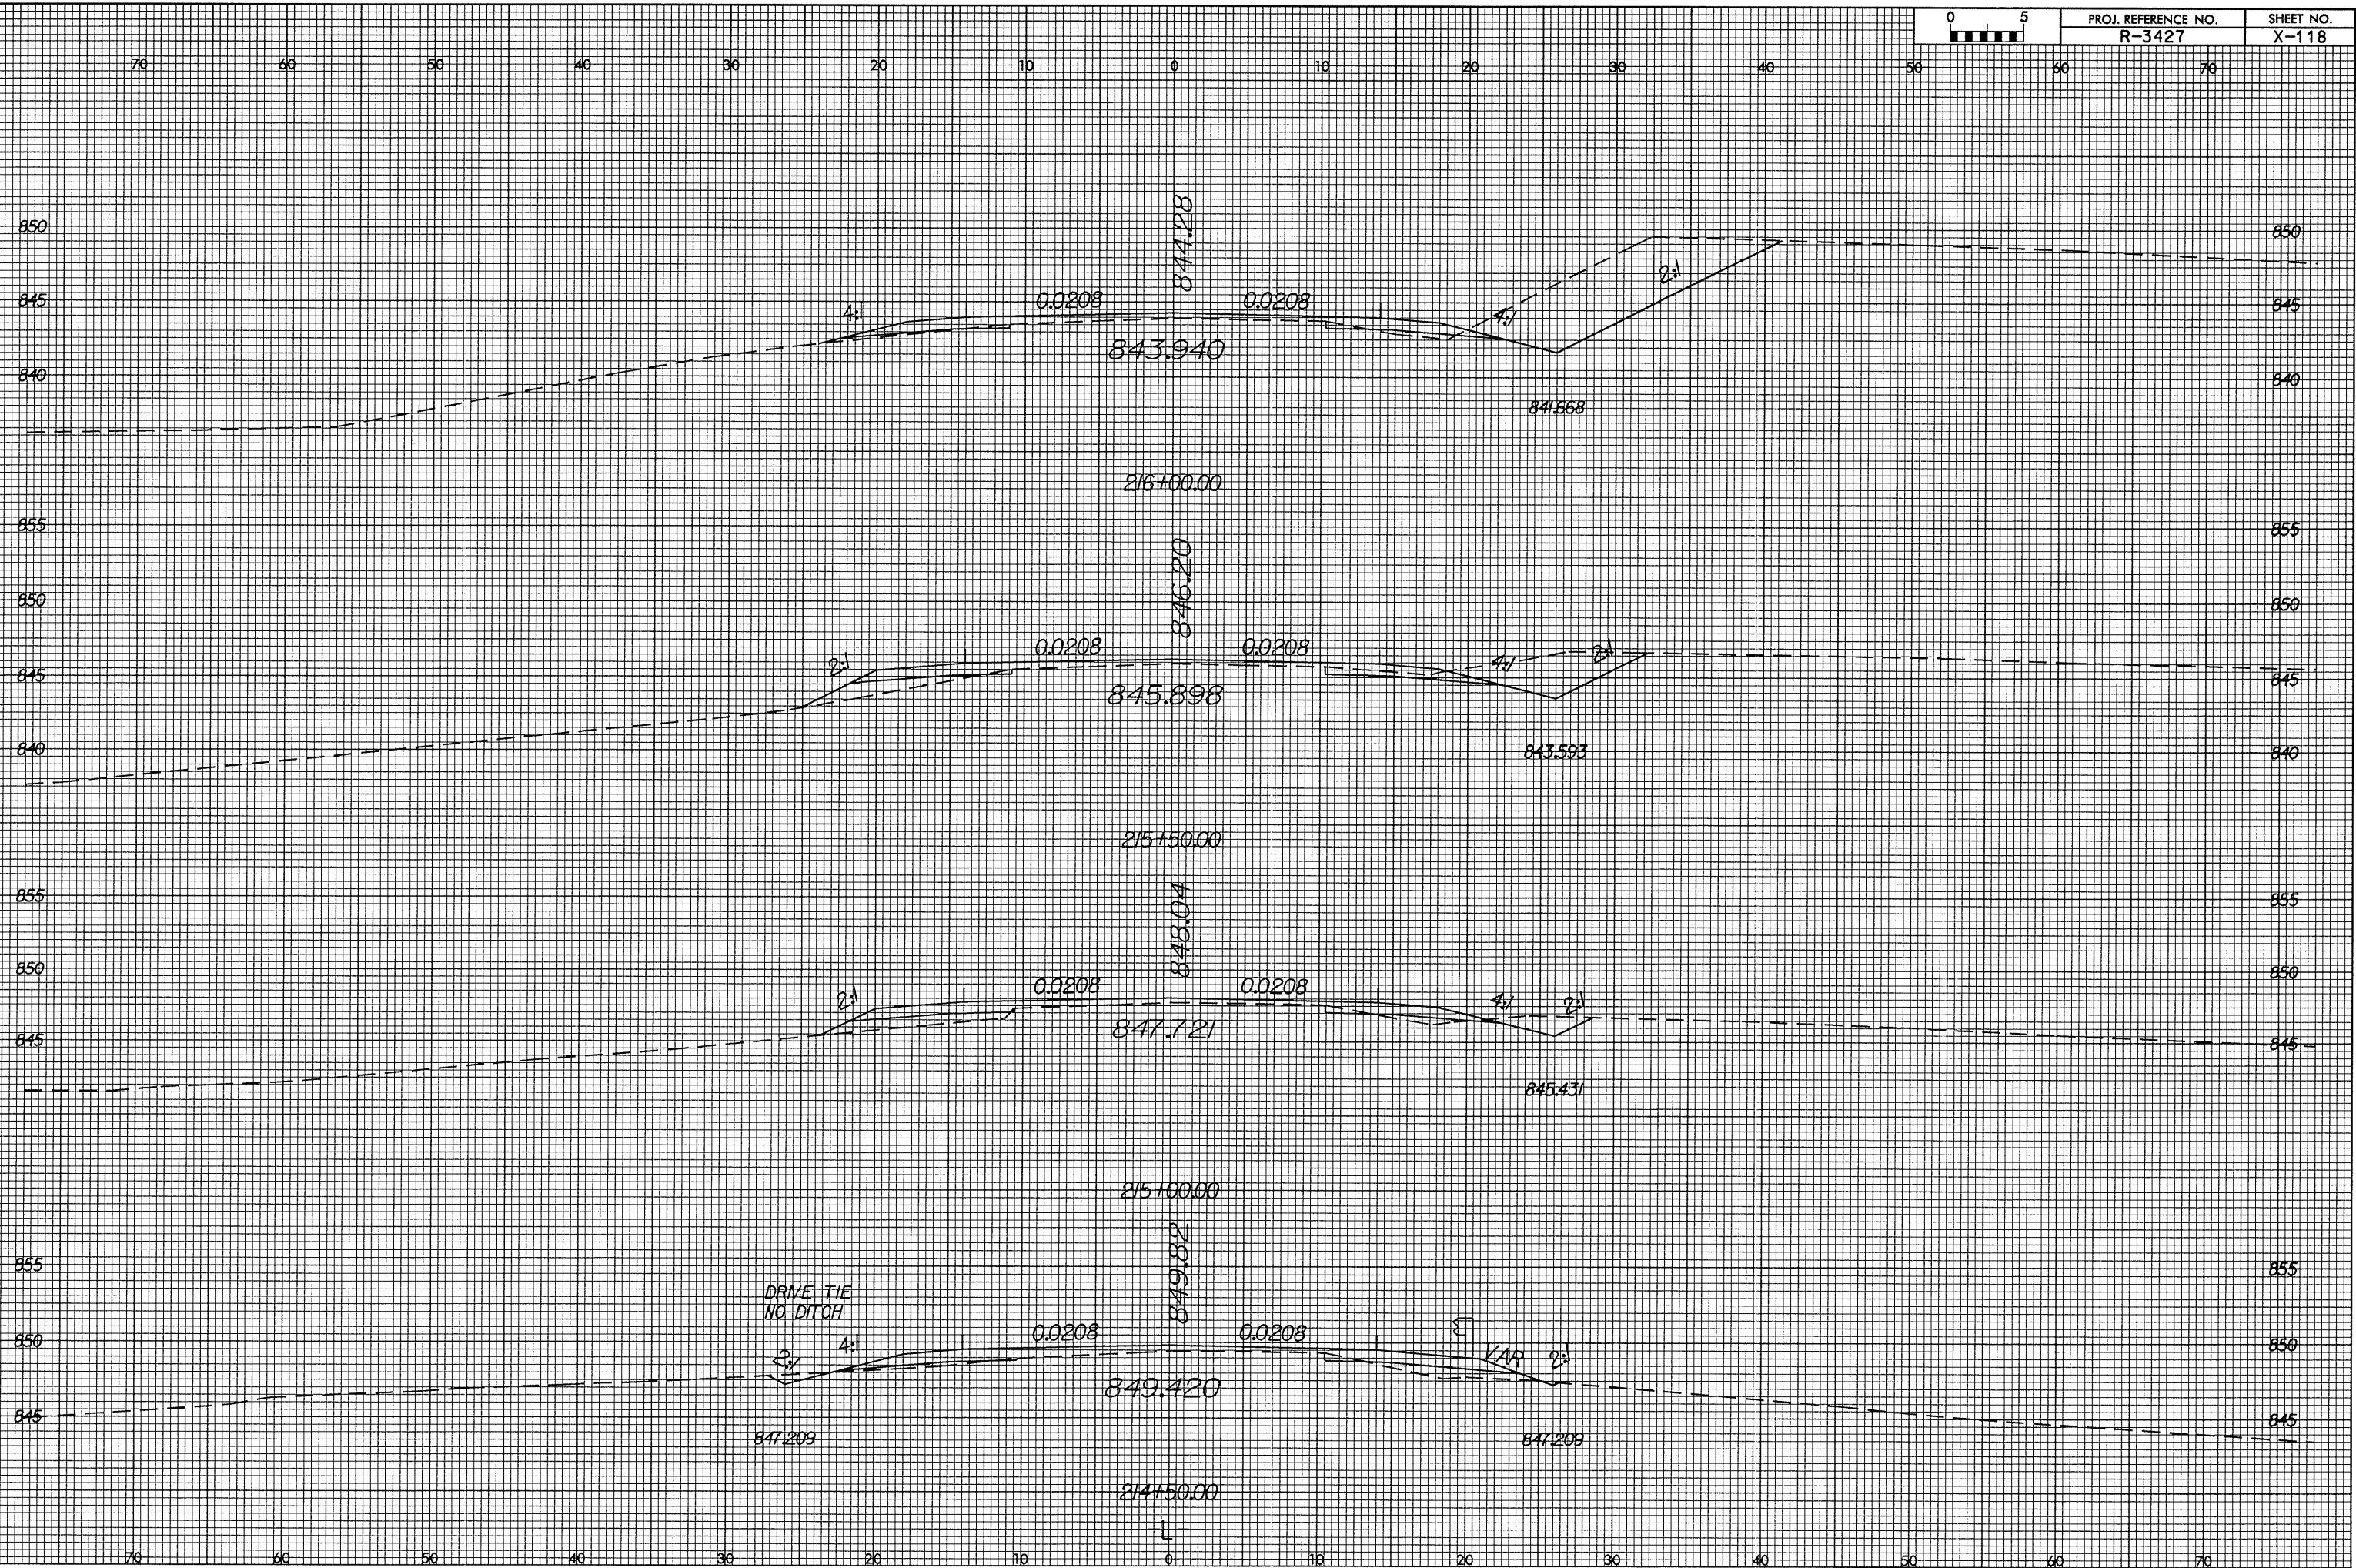

| | |
|-------------------------------|--------------------|
| PROJ. REFERENCE NO. R-3427 | SHEET NO. X-118 |
|-------------------------------|--------------------|



15-Jul-2004 12:07
F:\NOV\K347\01\2651.dgn
3300w