


8/23/99

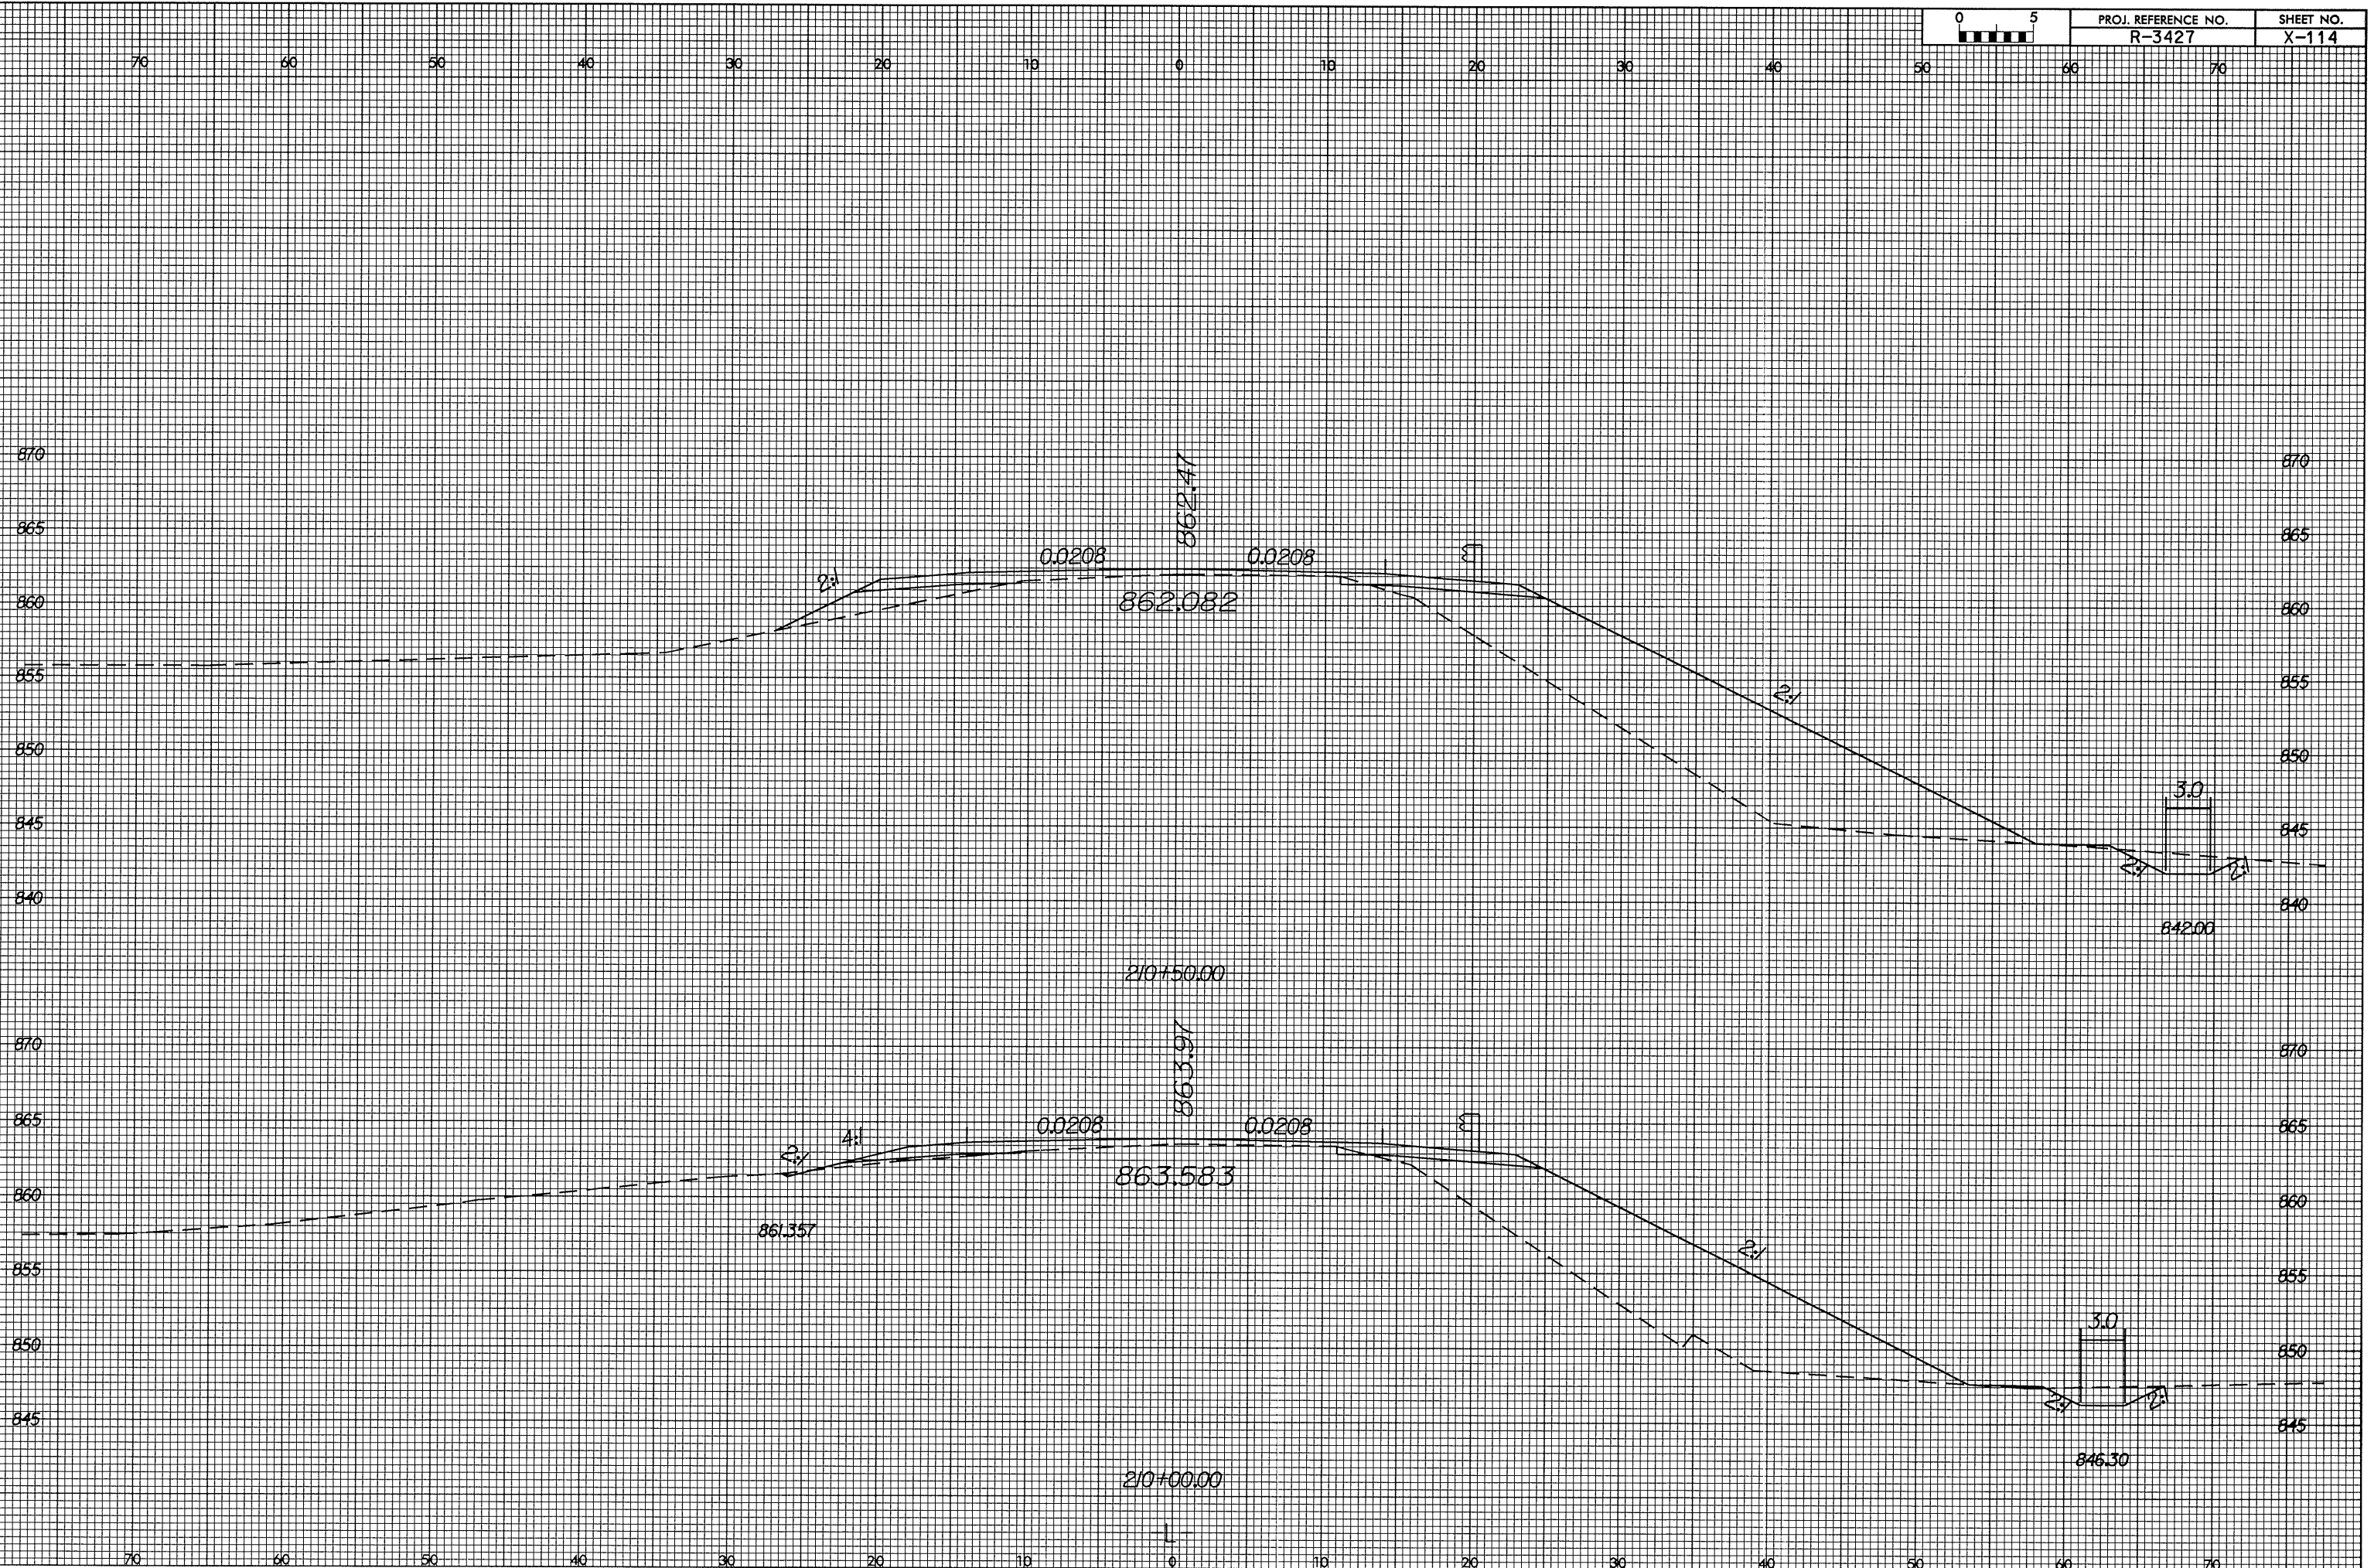

15 JUL 2004 12:01:34 27 D:\CAD\SR\1\1.dgn
P:\00\2004\27\1\1.dwg
2:35:00