
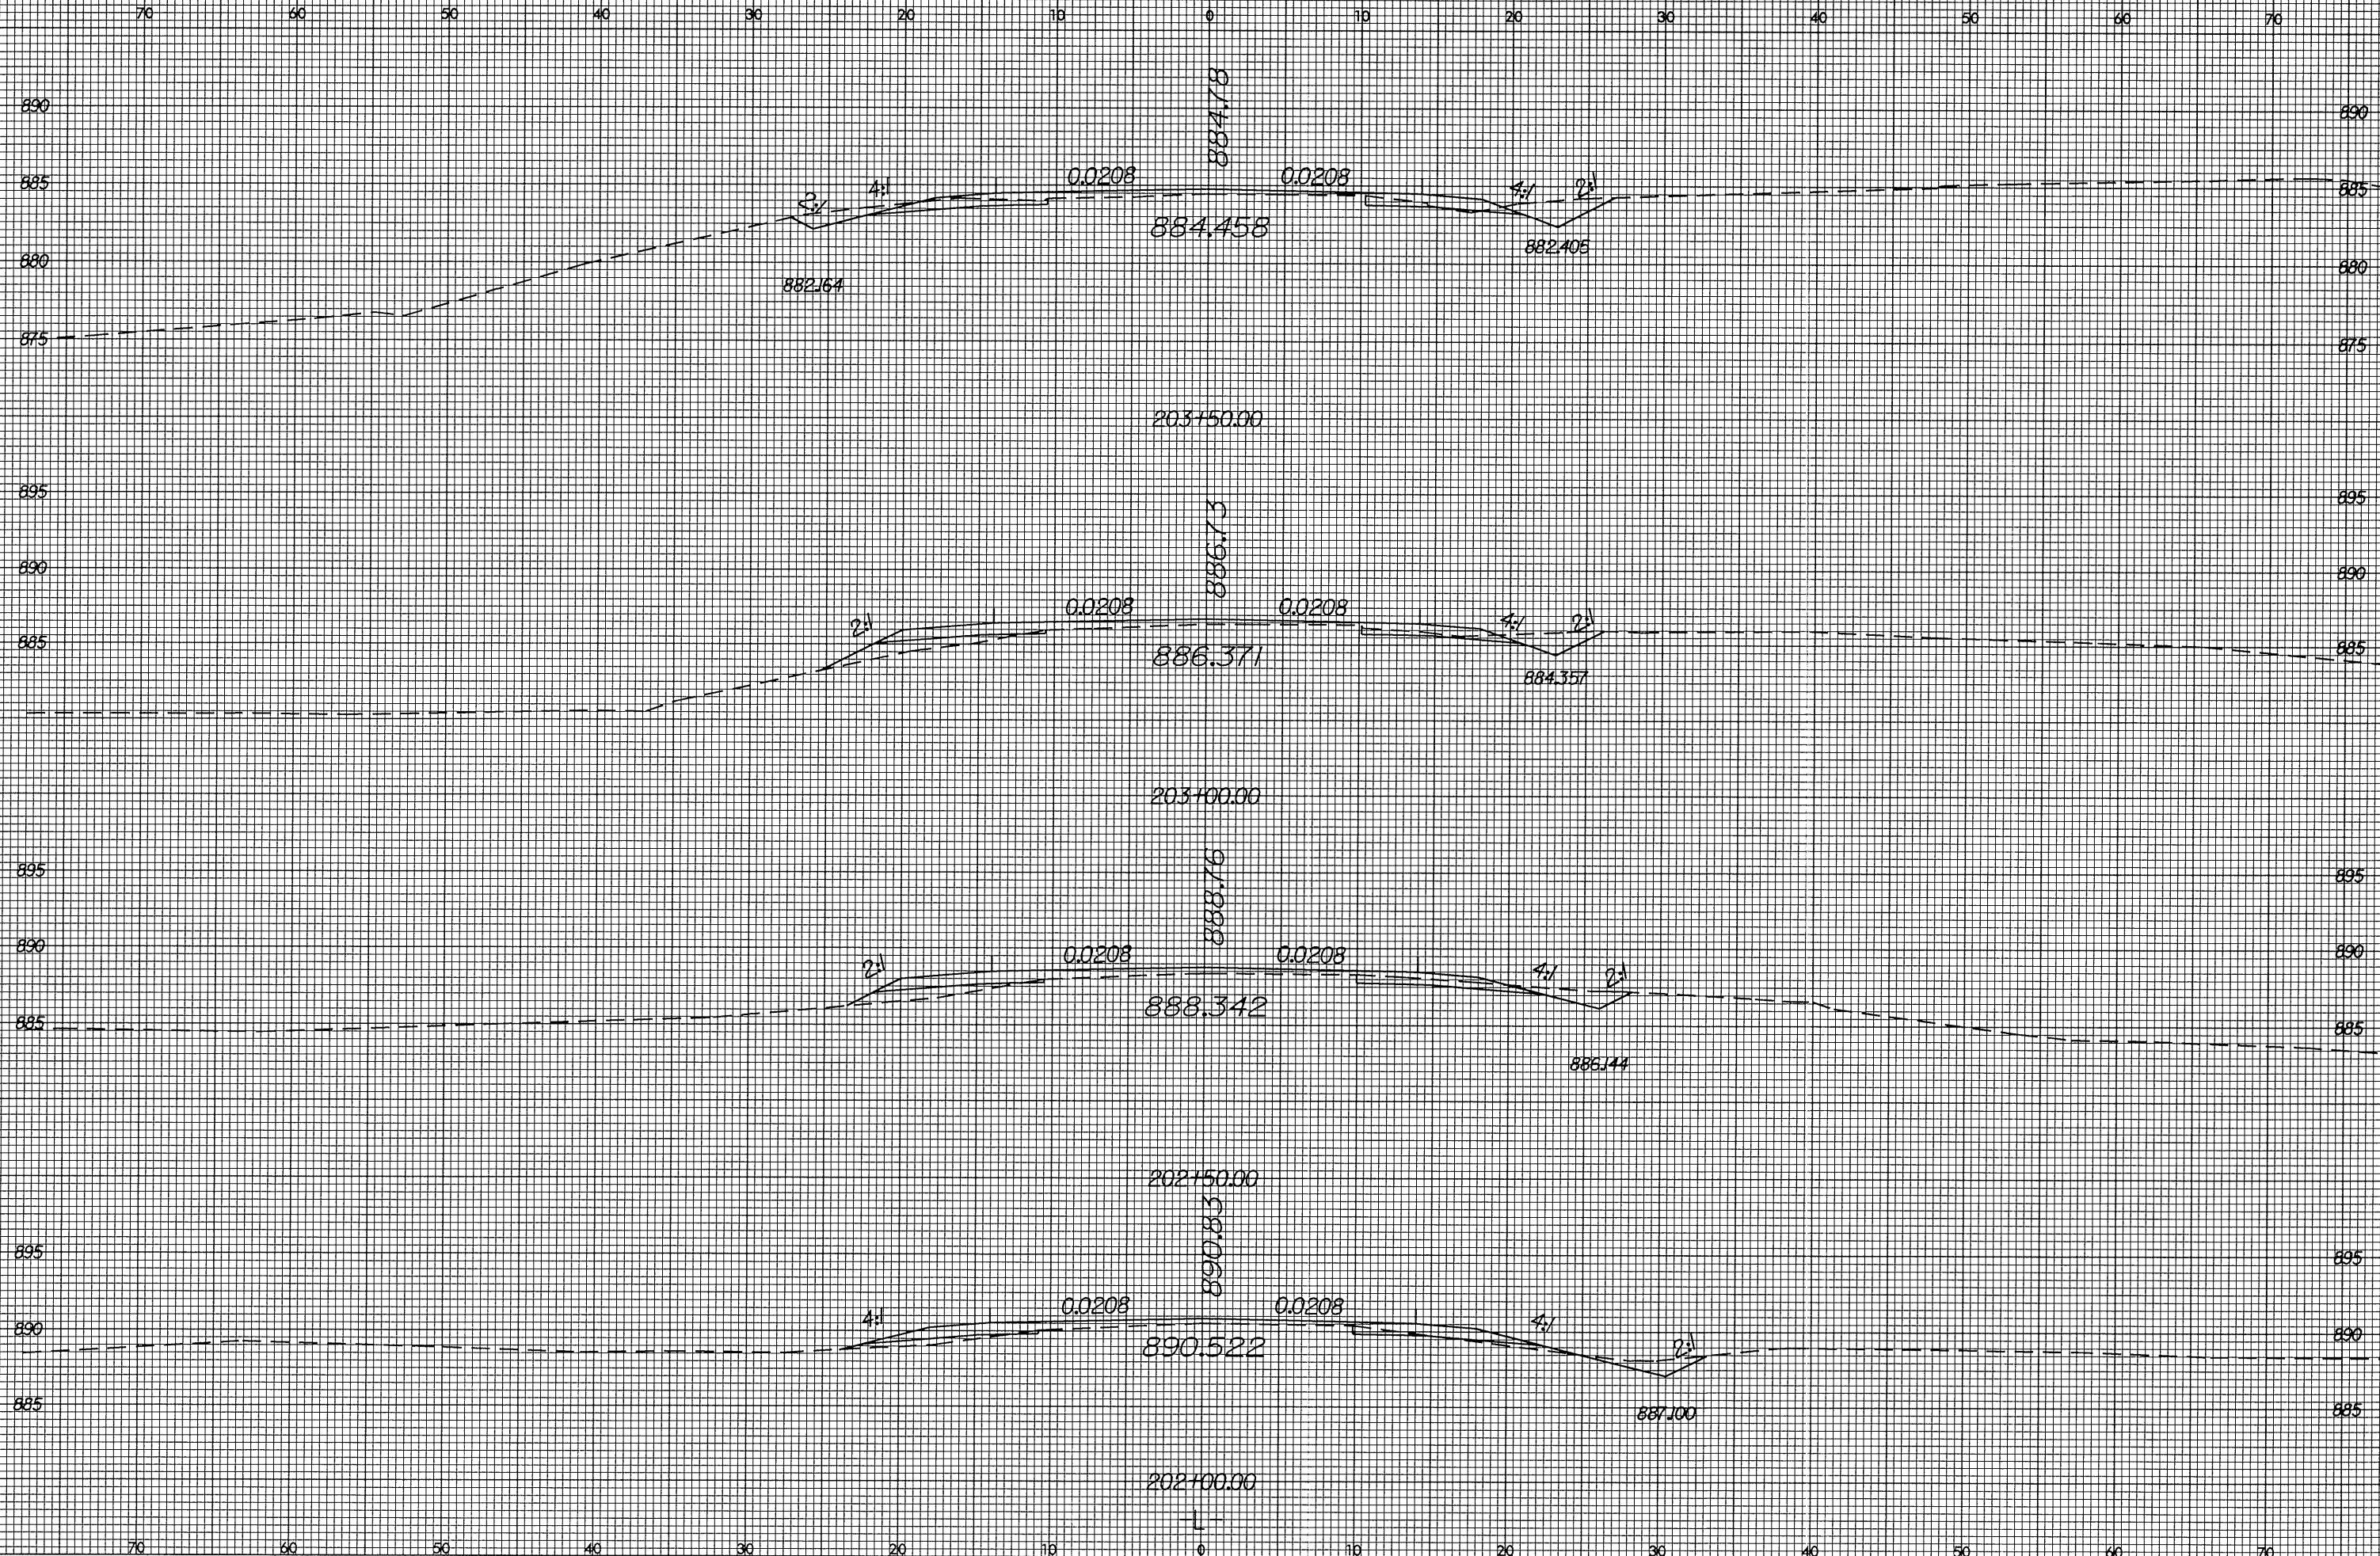


8/23/99

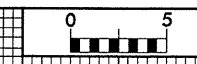

15 JUL 2004 11:54 AM C:\ASAT\Drawings\p.l.dgn