


8/23/99

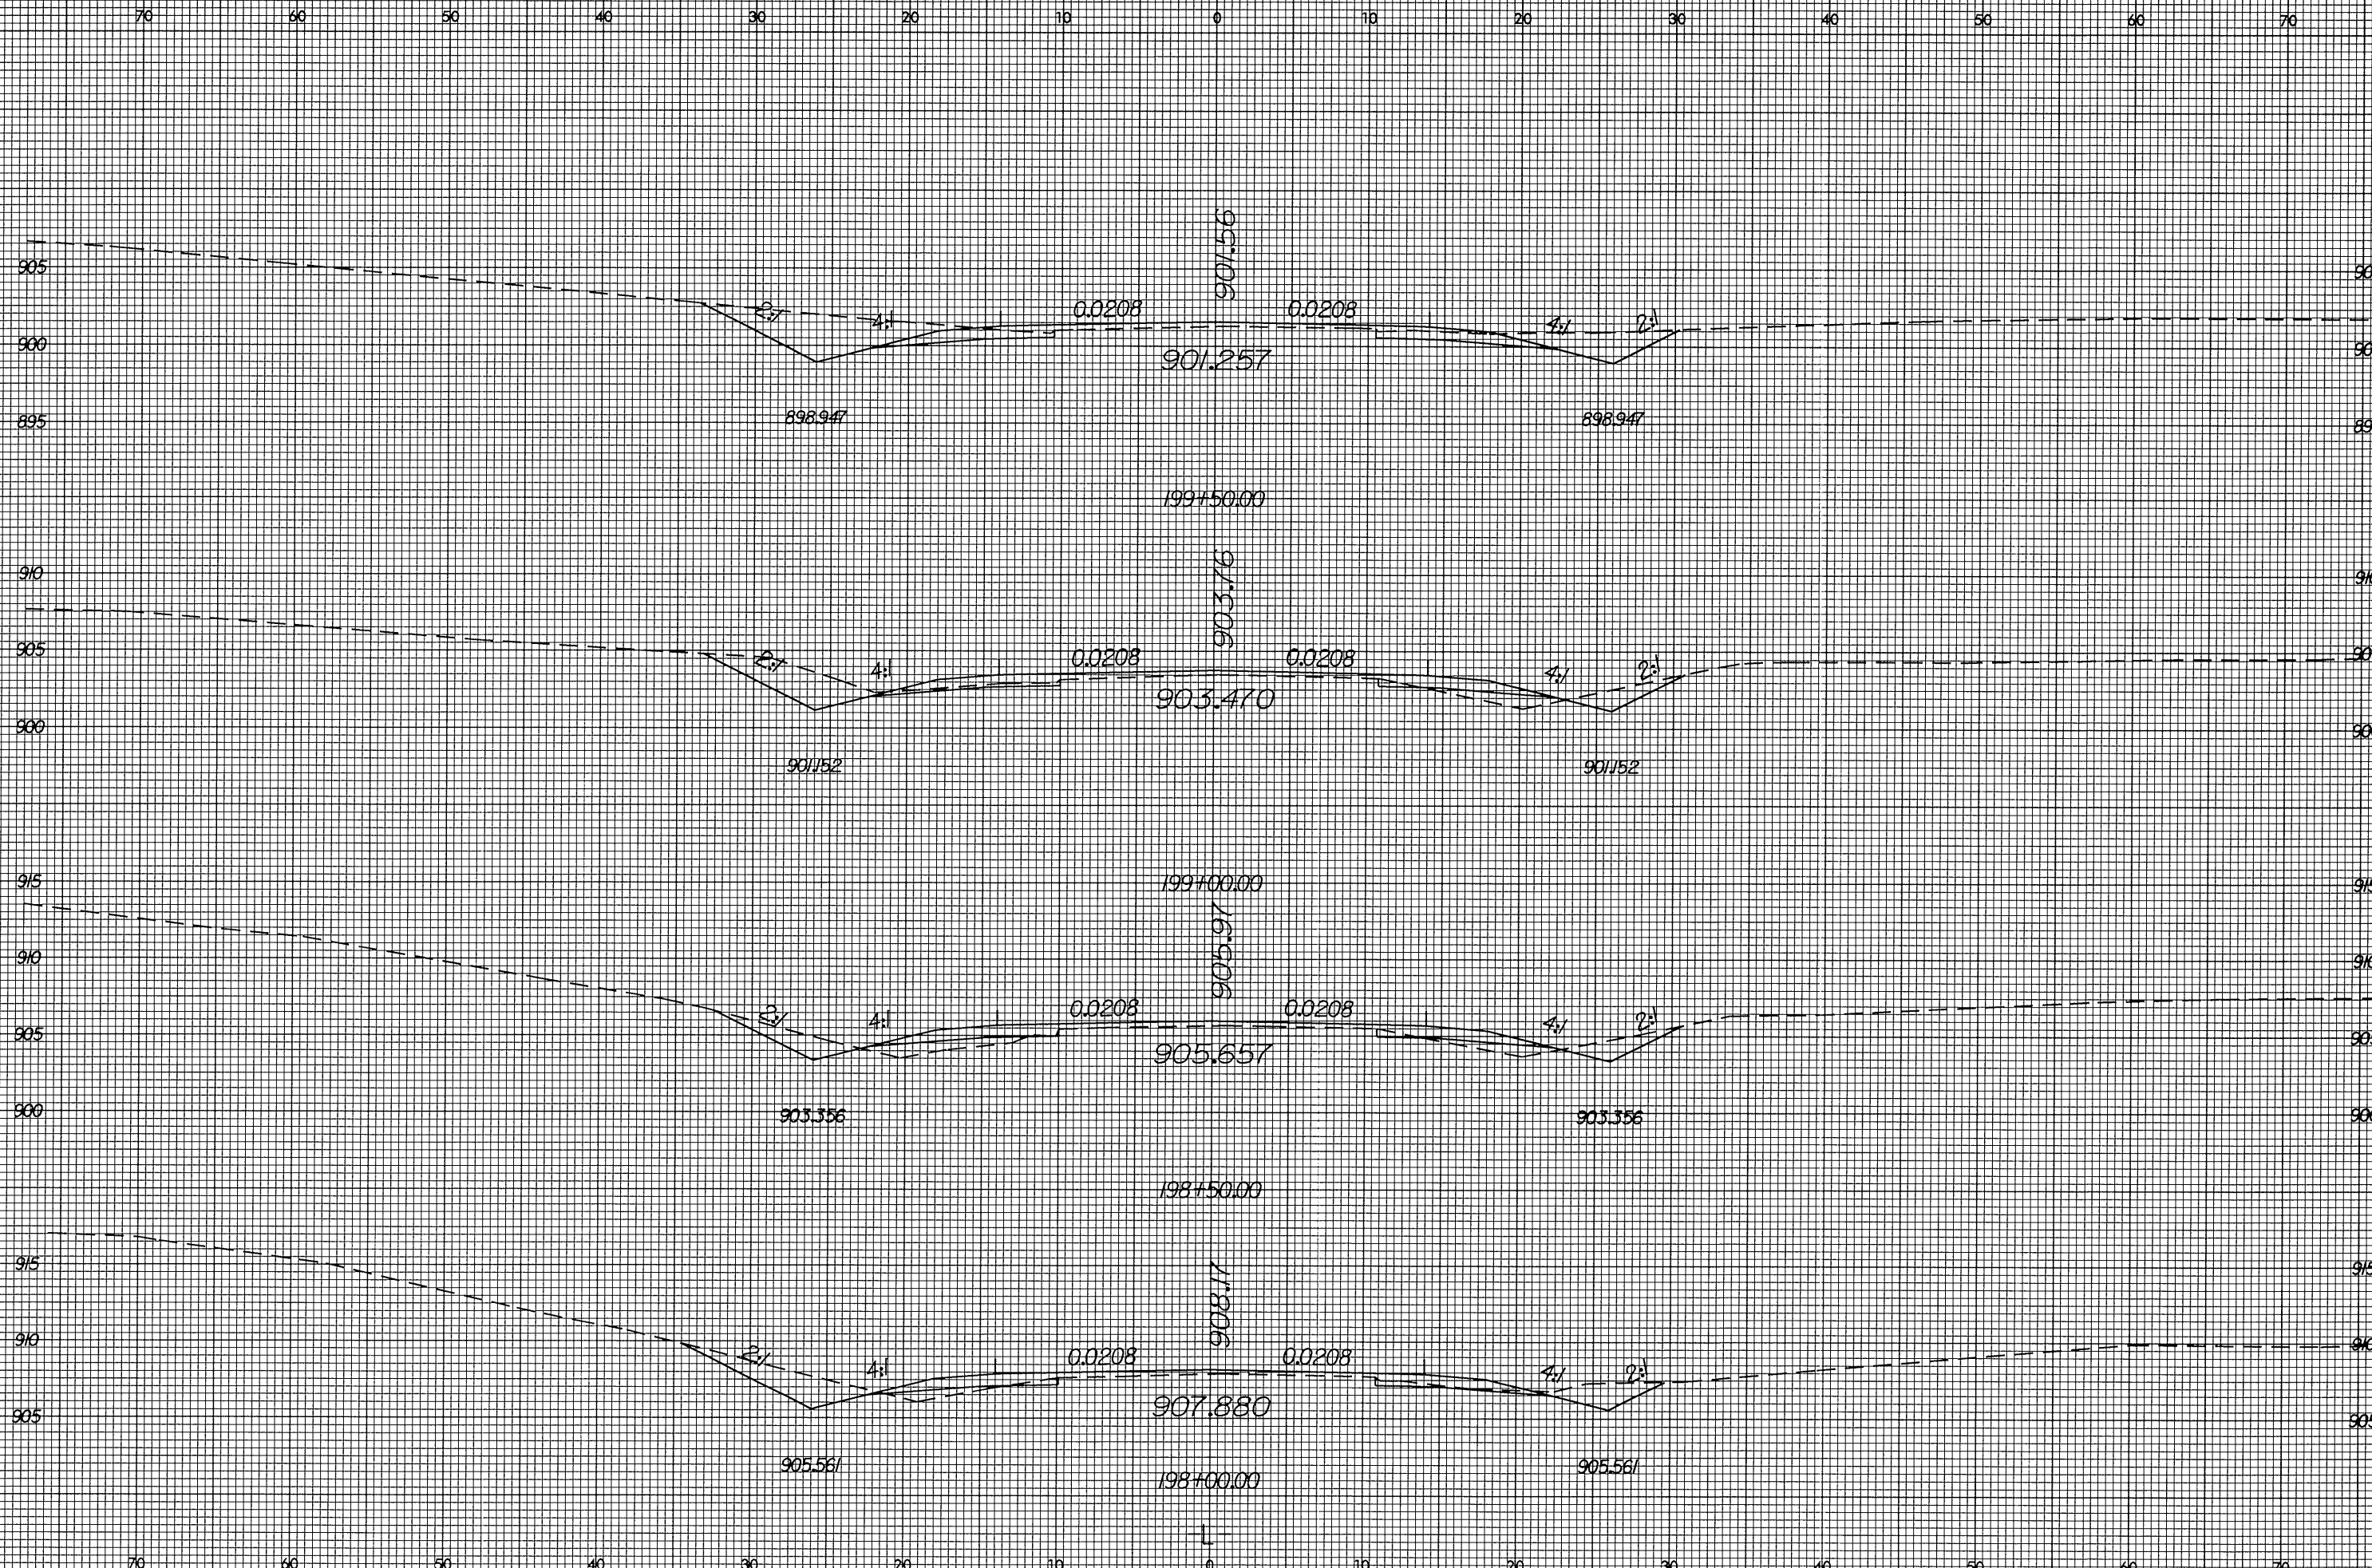

15-JUL-2004 11:51
C:\PROJ\99\427\01\CAD\SR
Rosen