



8/23/99

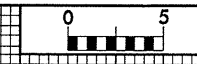

PROJ. REFERENCE NO. R-3427	SHEET NO. X-103
-------------------------------	--------------------

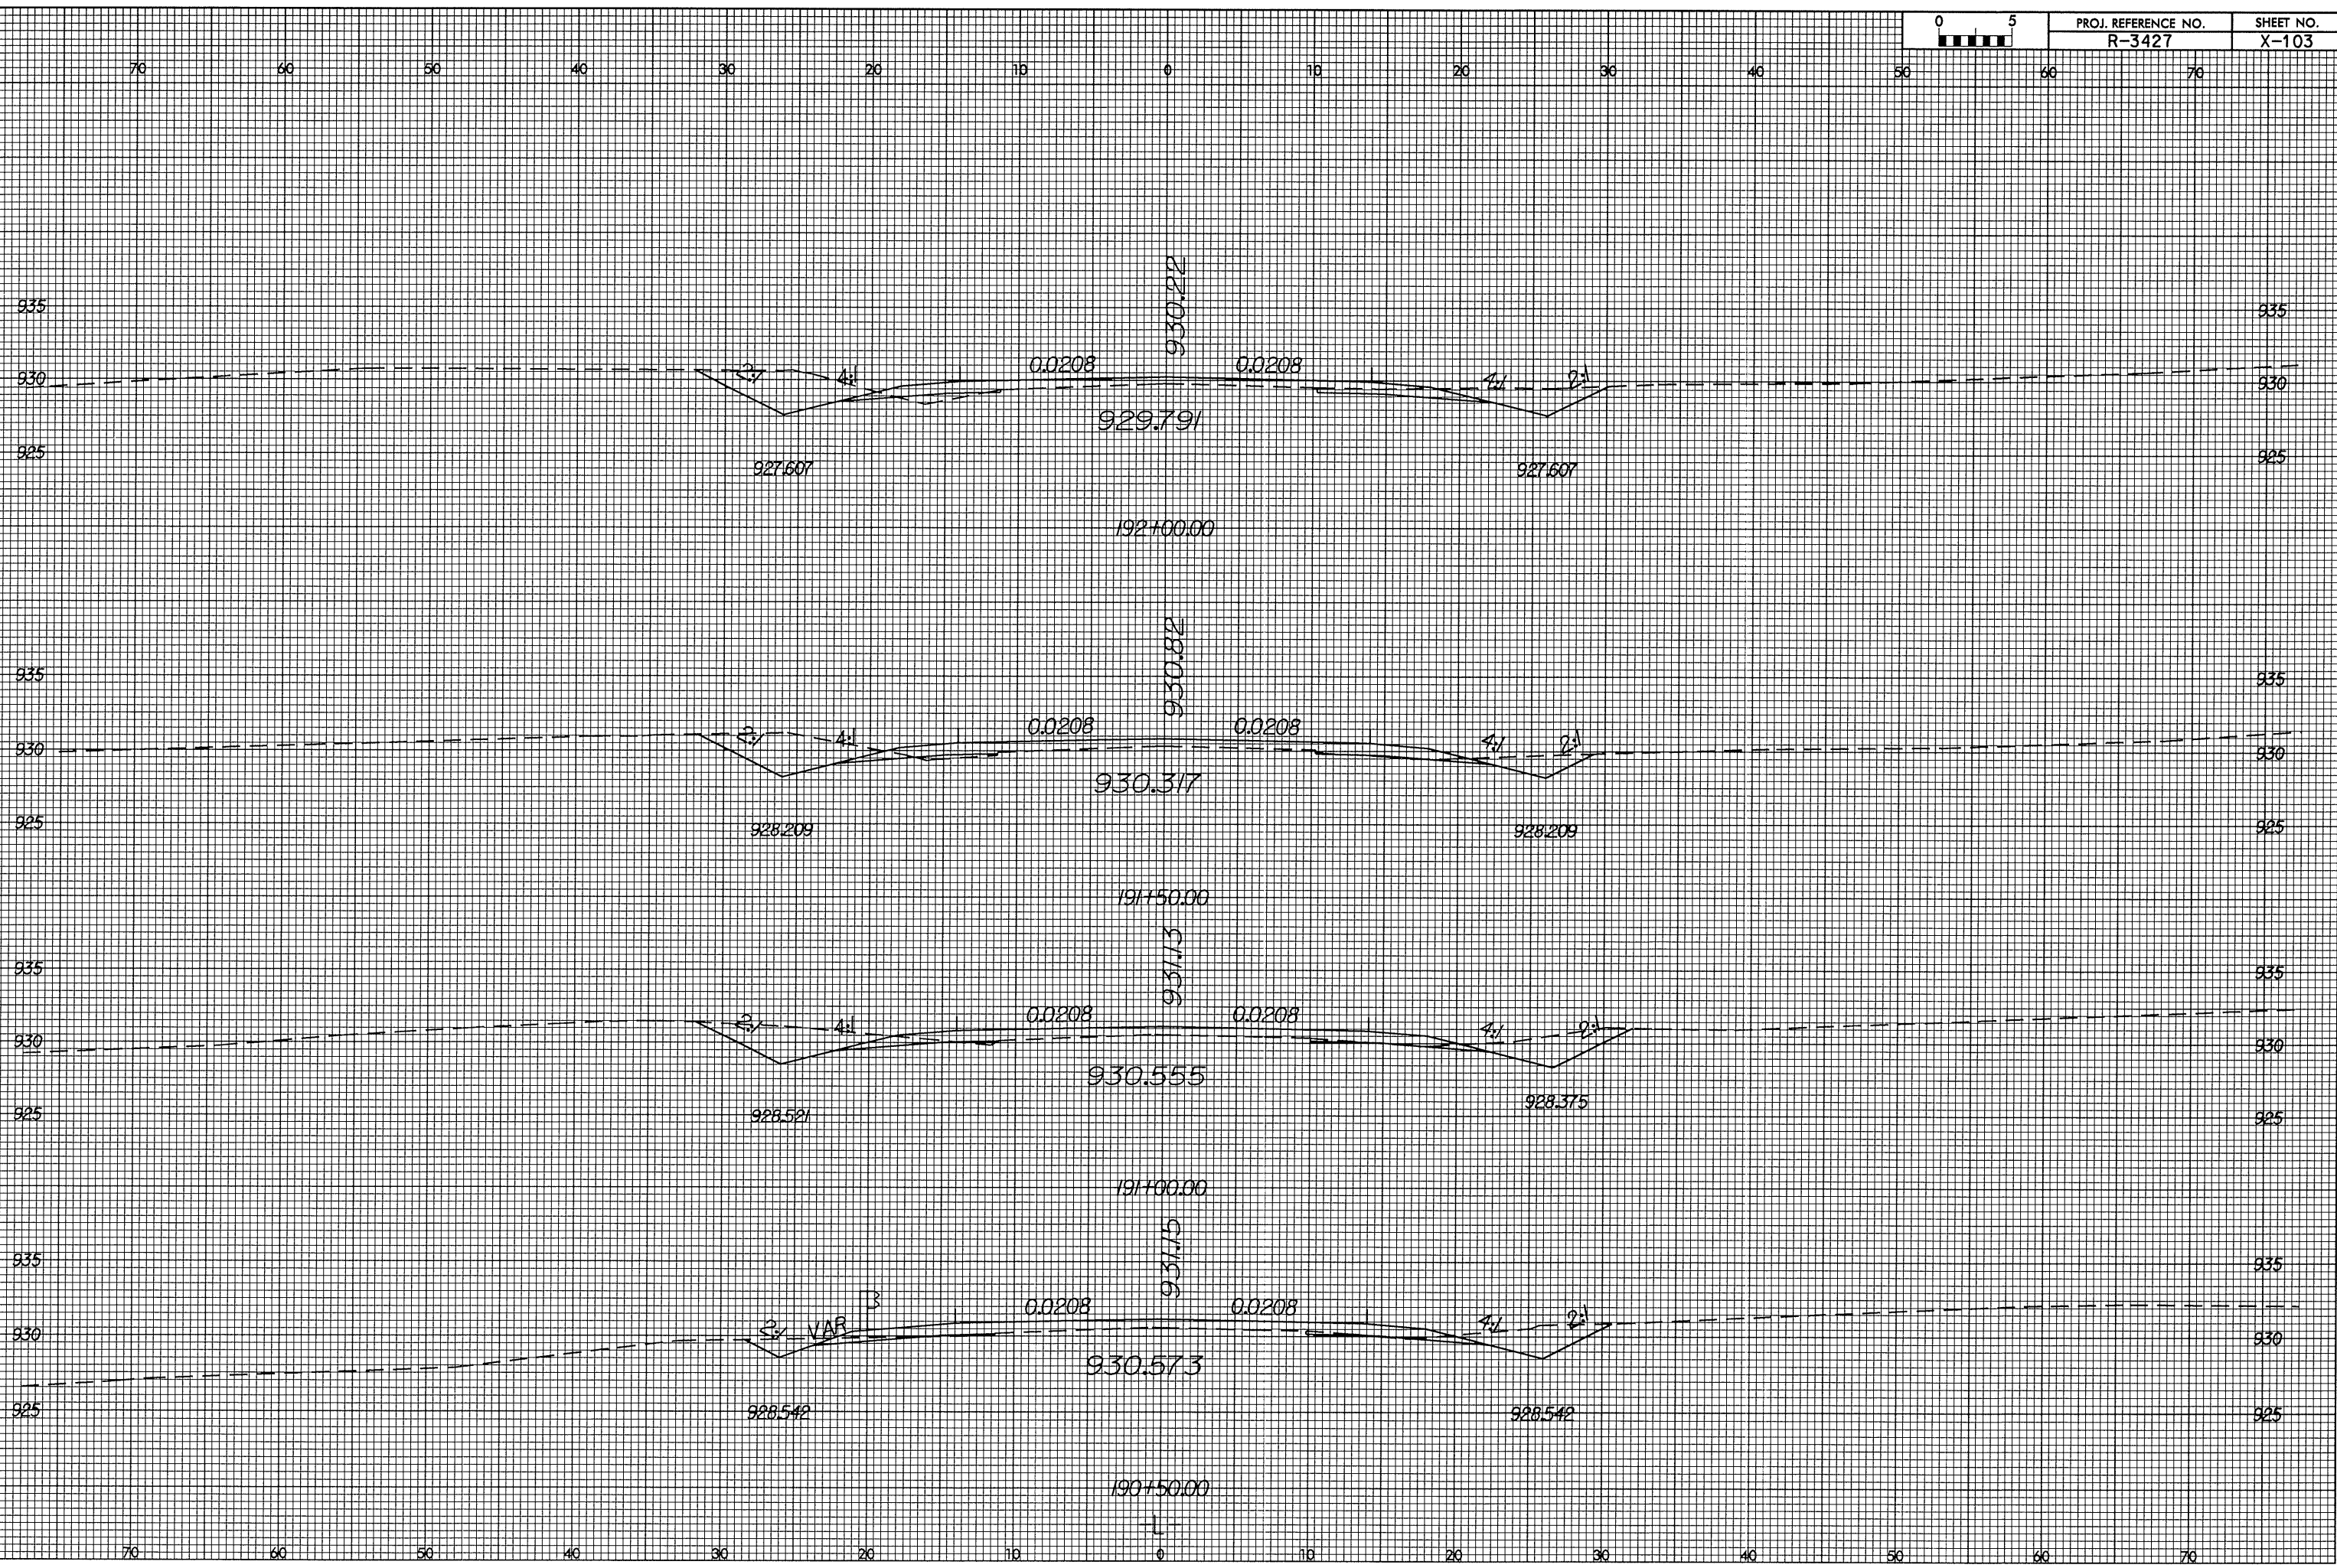

I:\11-2004\1146\_2427\1146\_2427.dgn  
rshaw