


8/23/99

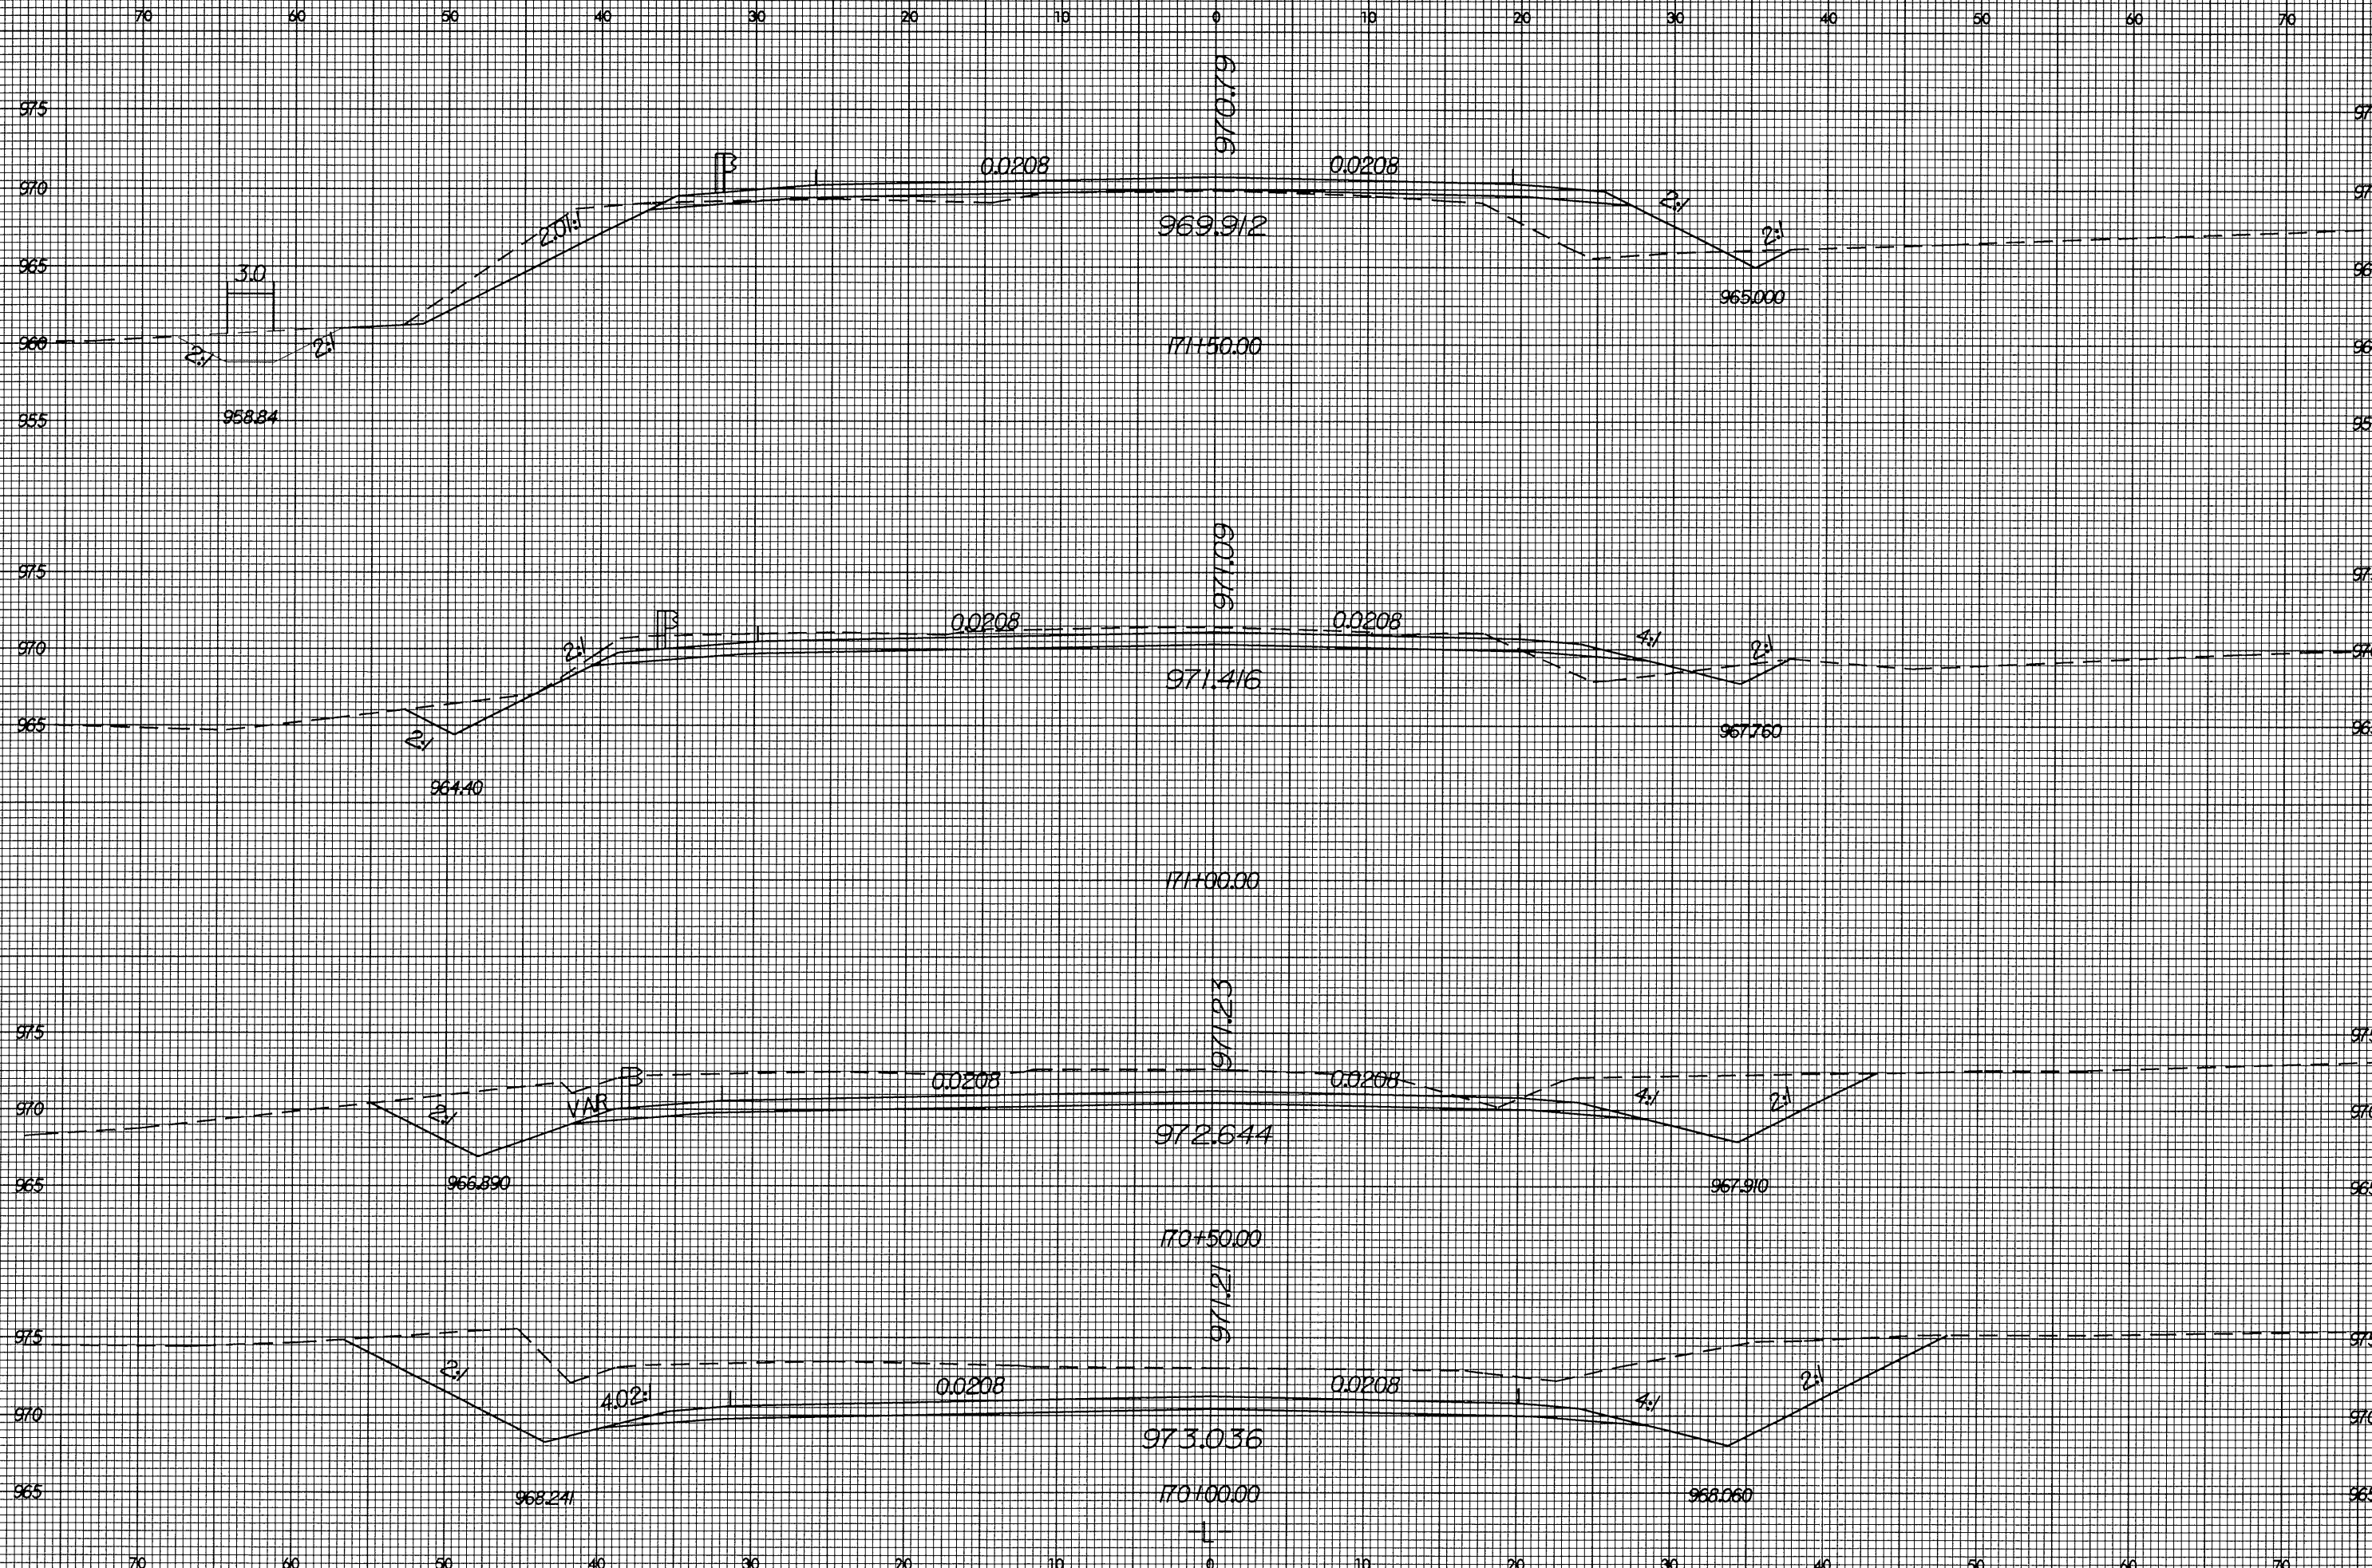

20 AUG 2004 10:39  
R:\AUG\AUG24\AUG24.DWG