


8/23/99

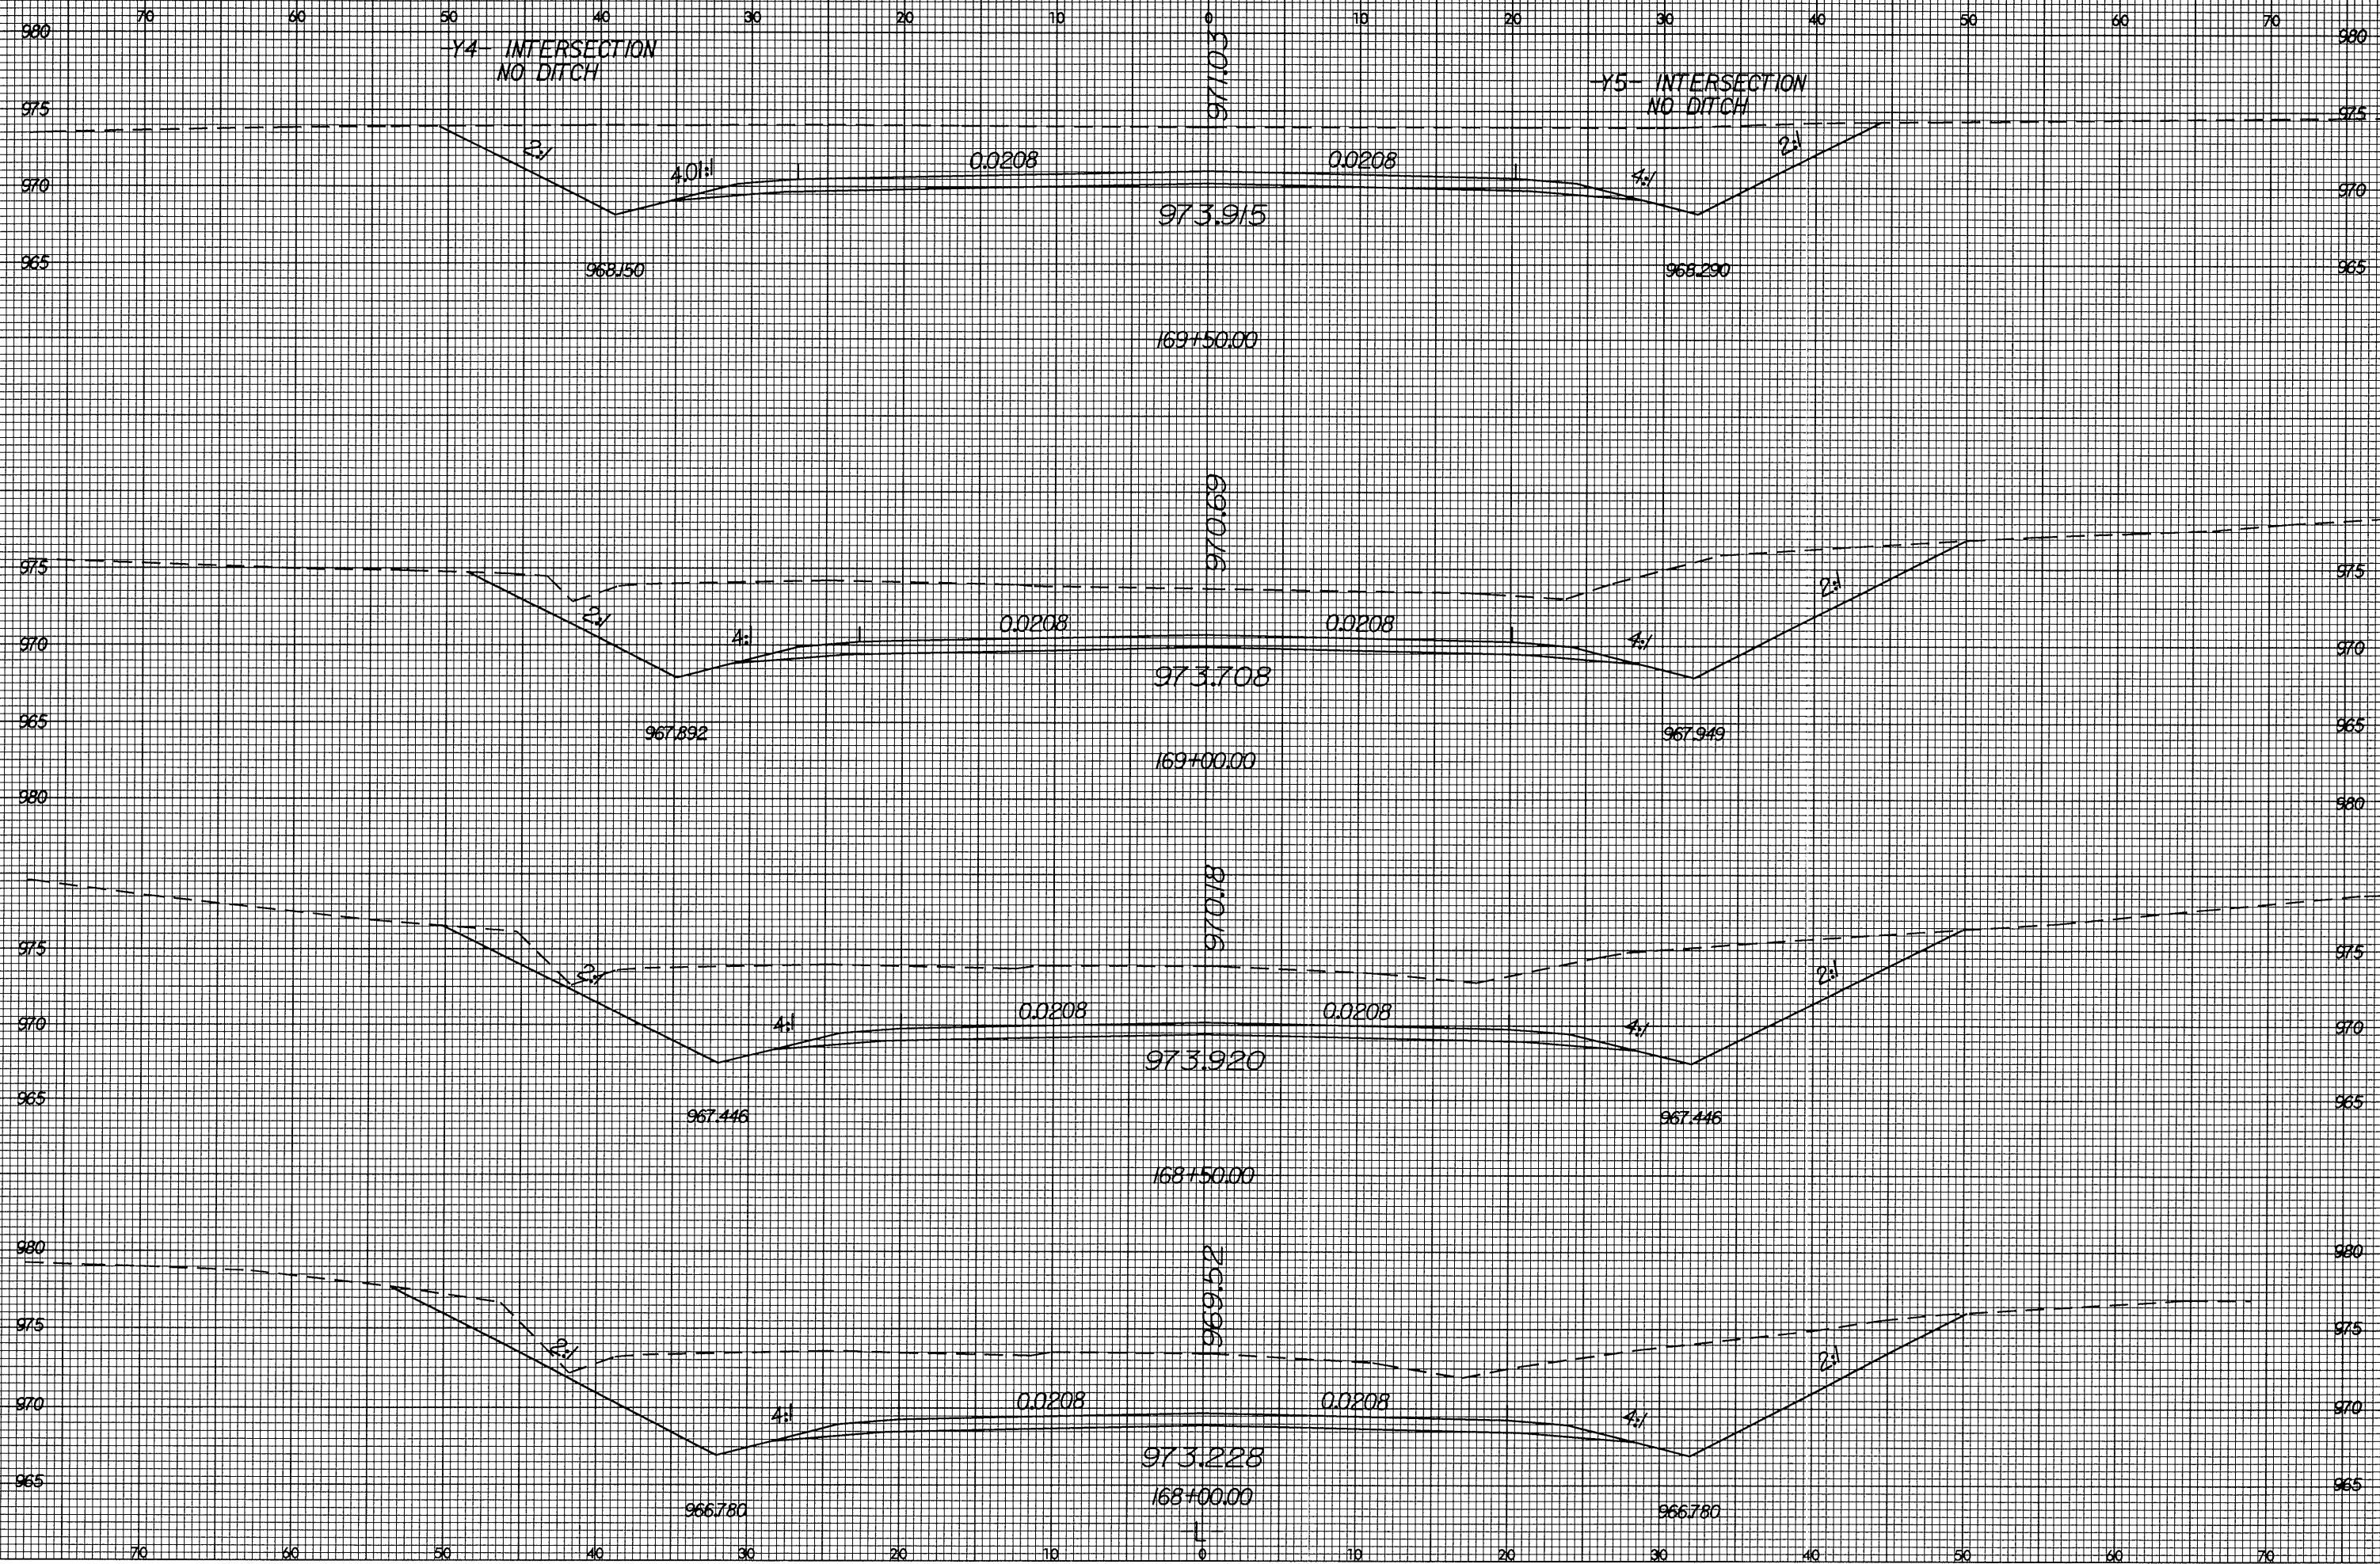

20-AUG-2004 10:38
F:\PROJECTS\2004\168\168.dwg
D:\CADD\SRV