



8/23/99

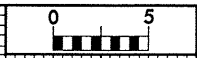

PROJ. REFERENCE NO.	SHEET NO.
R-3427	X-85

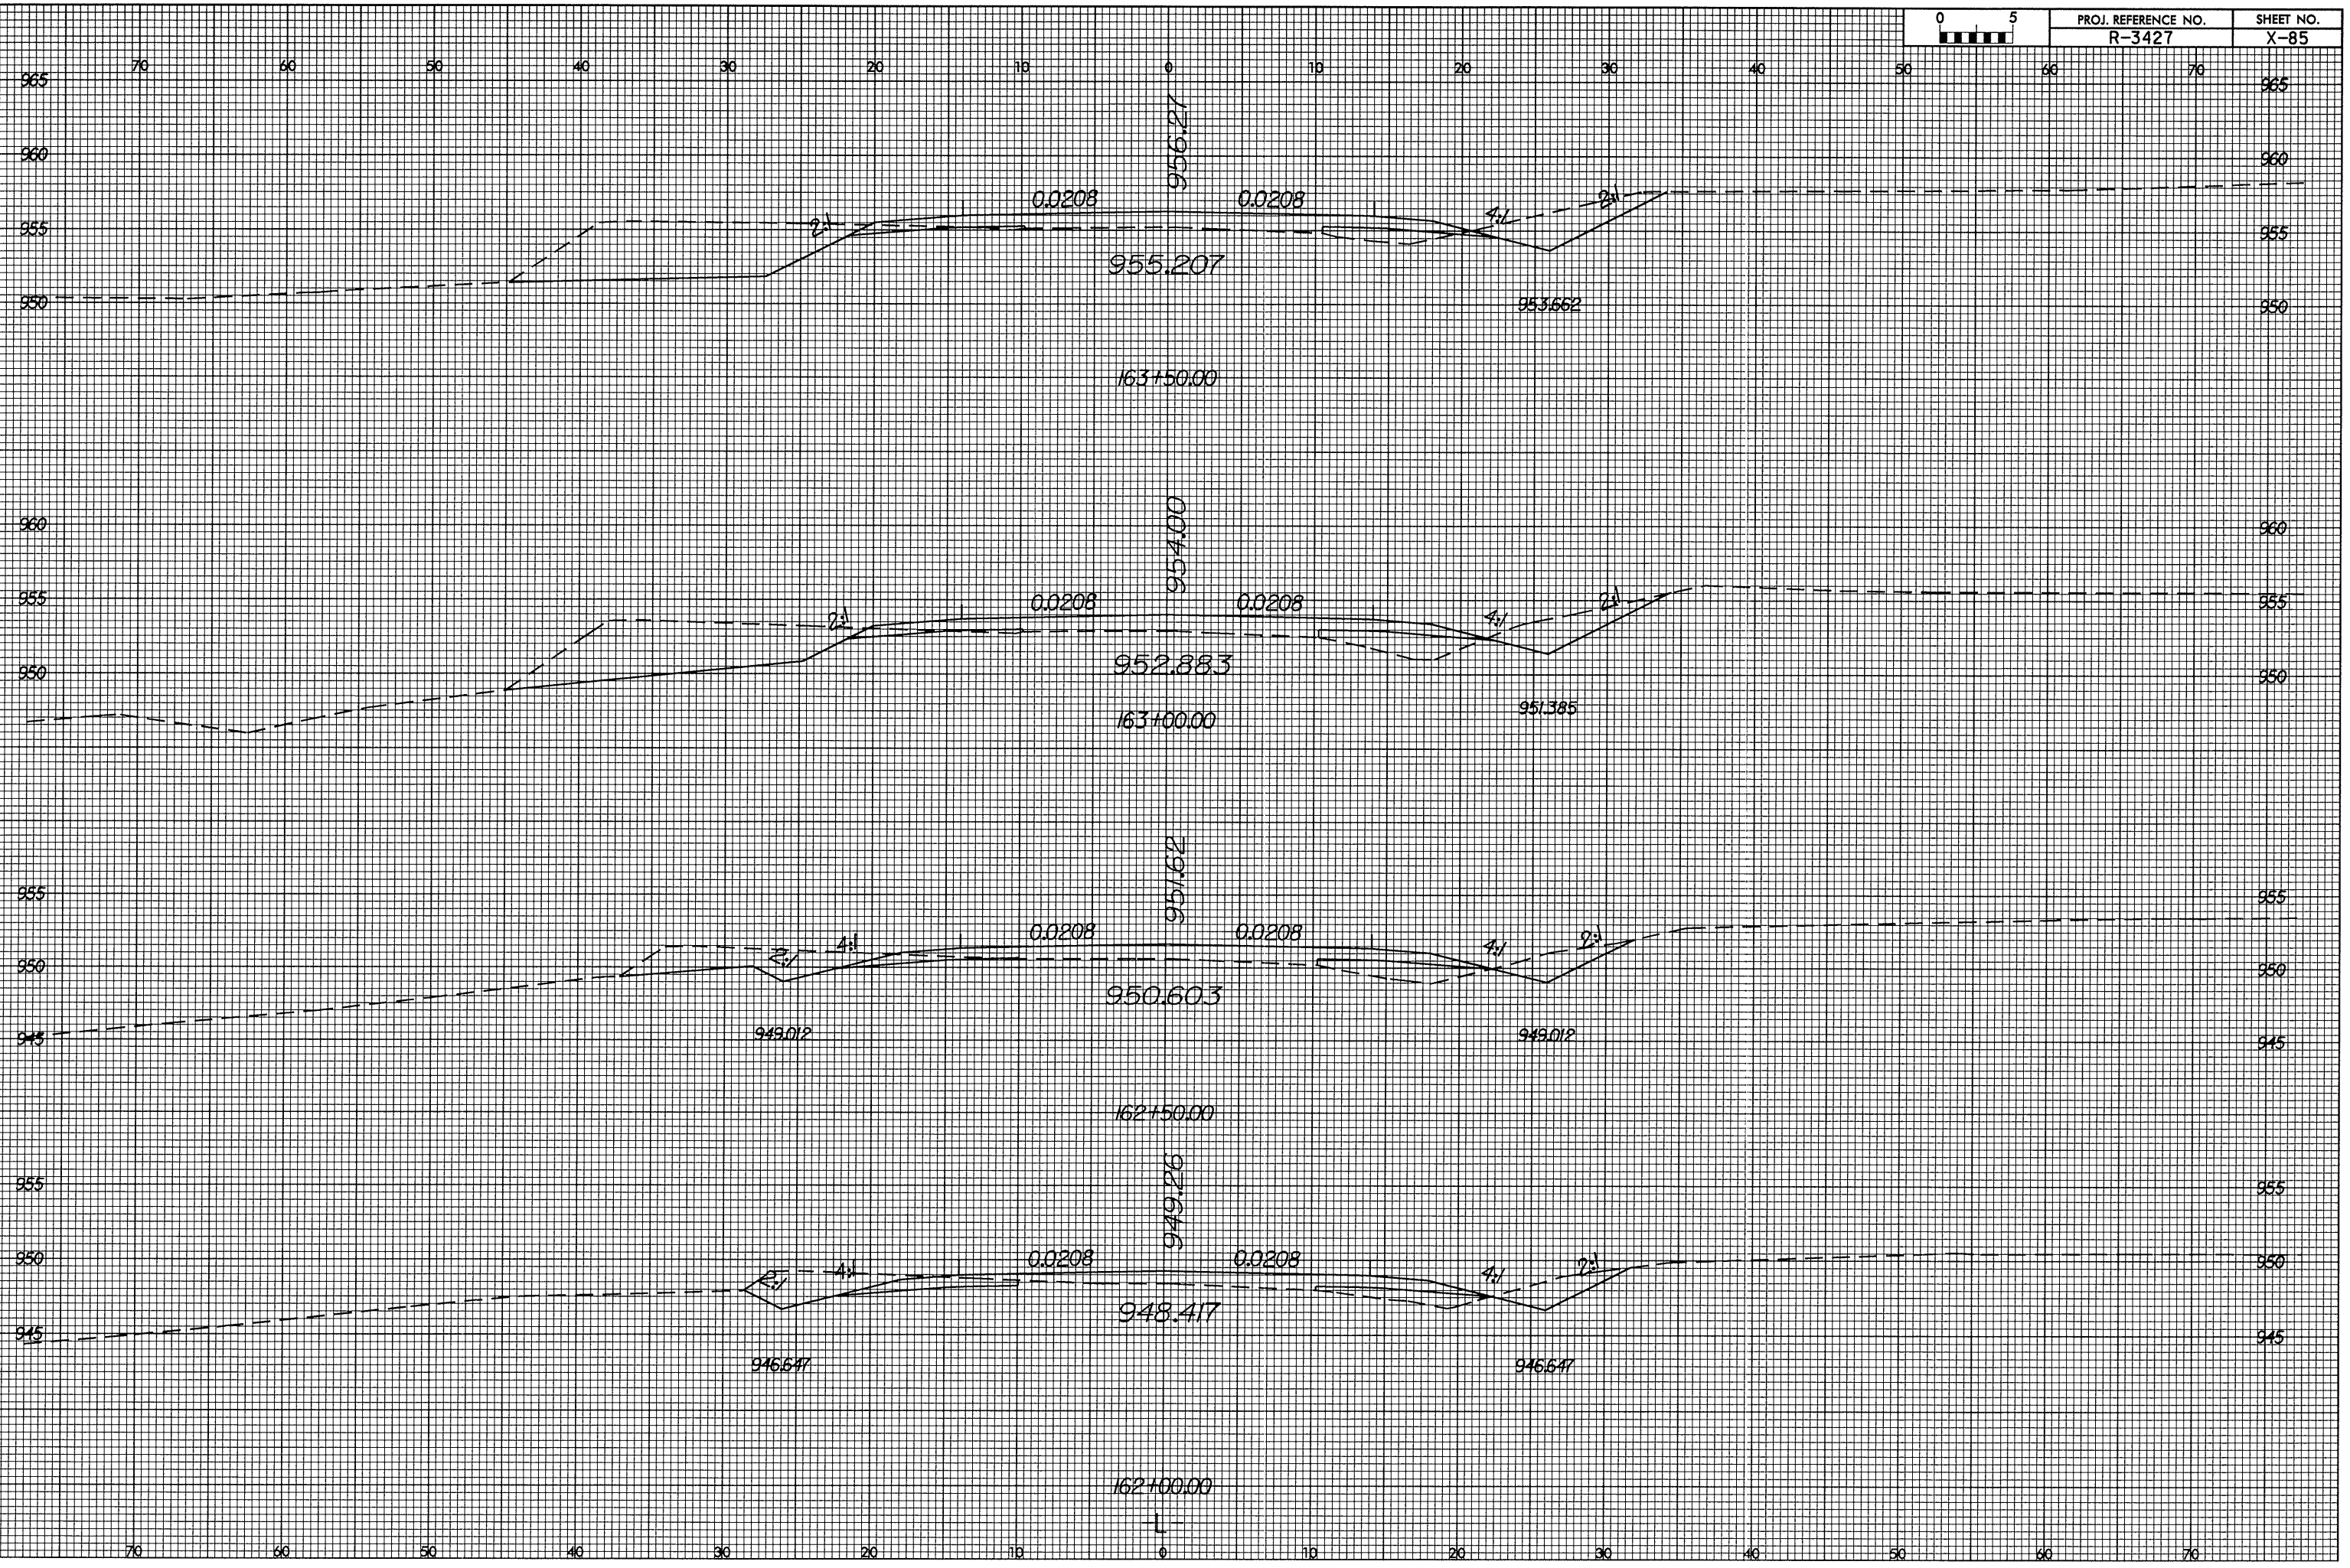

20-AUG-2004 10:33
F:\ROYAR347\113427\plan\plan.dgn
User: AL DICKSON