


8/23/99

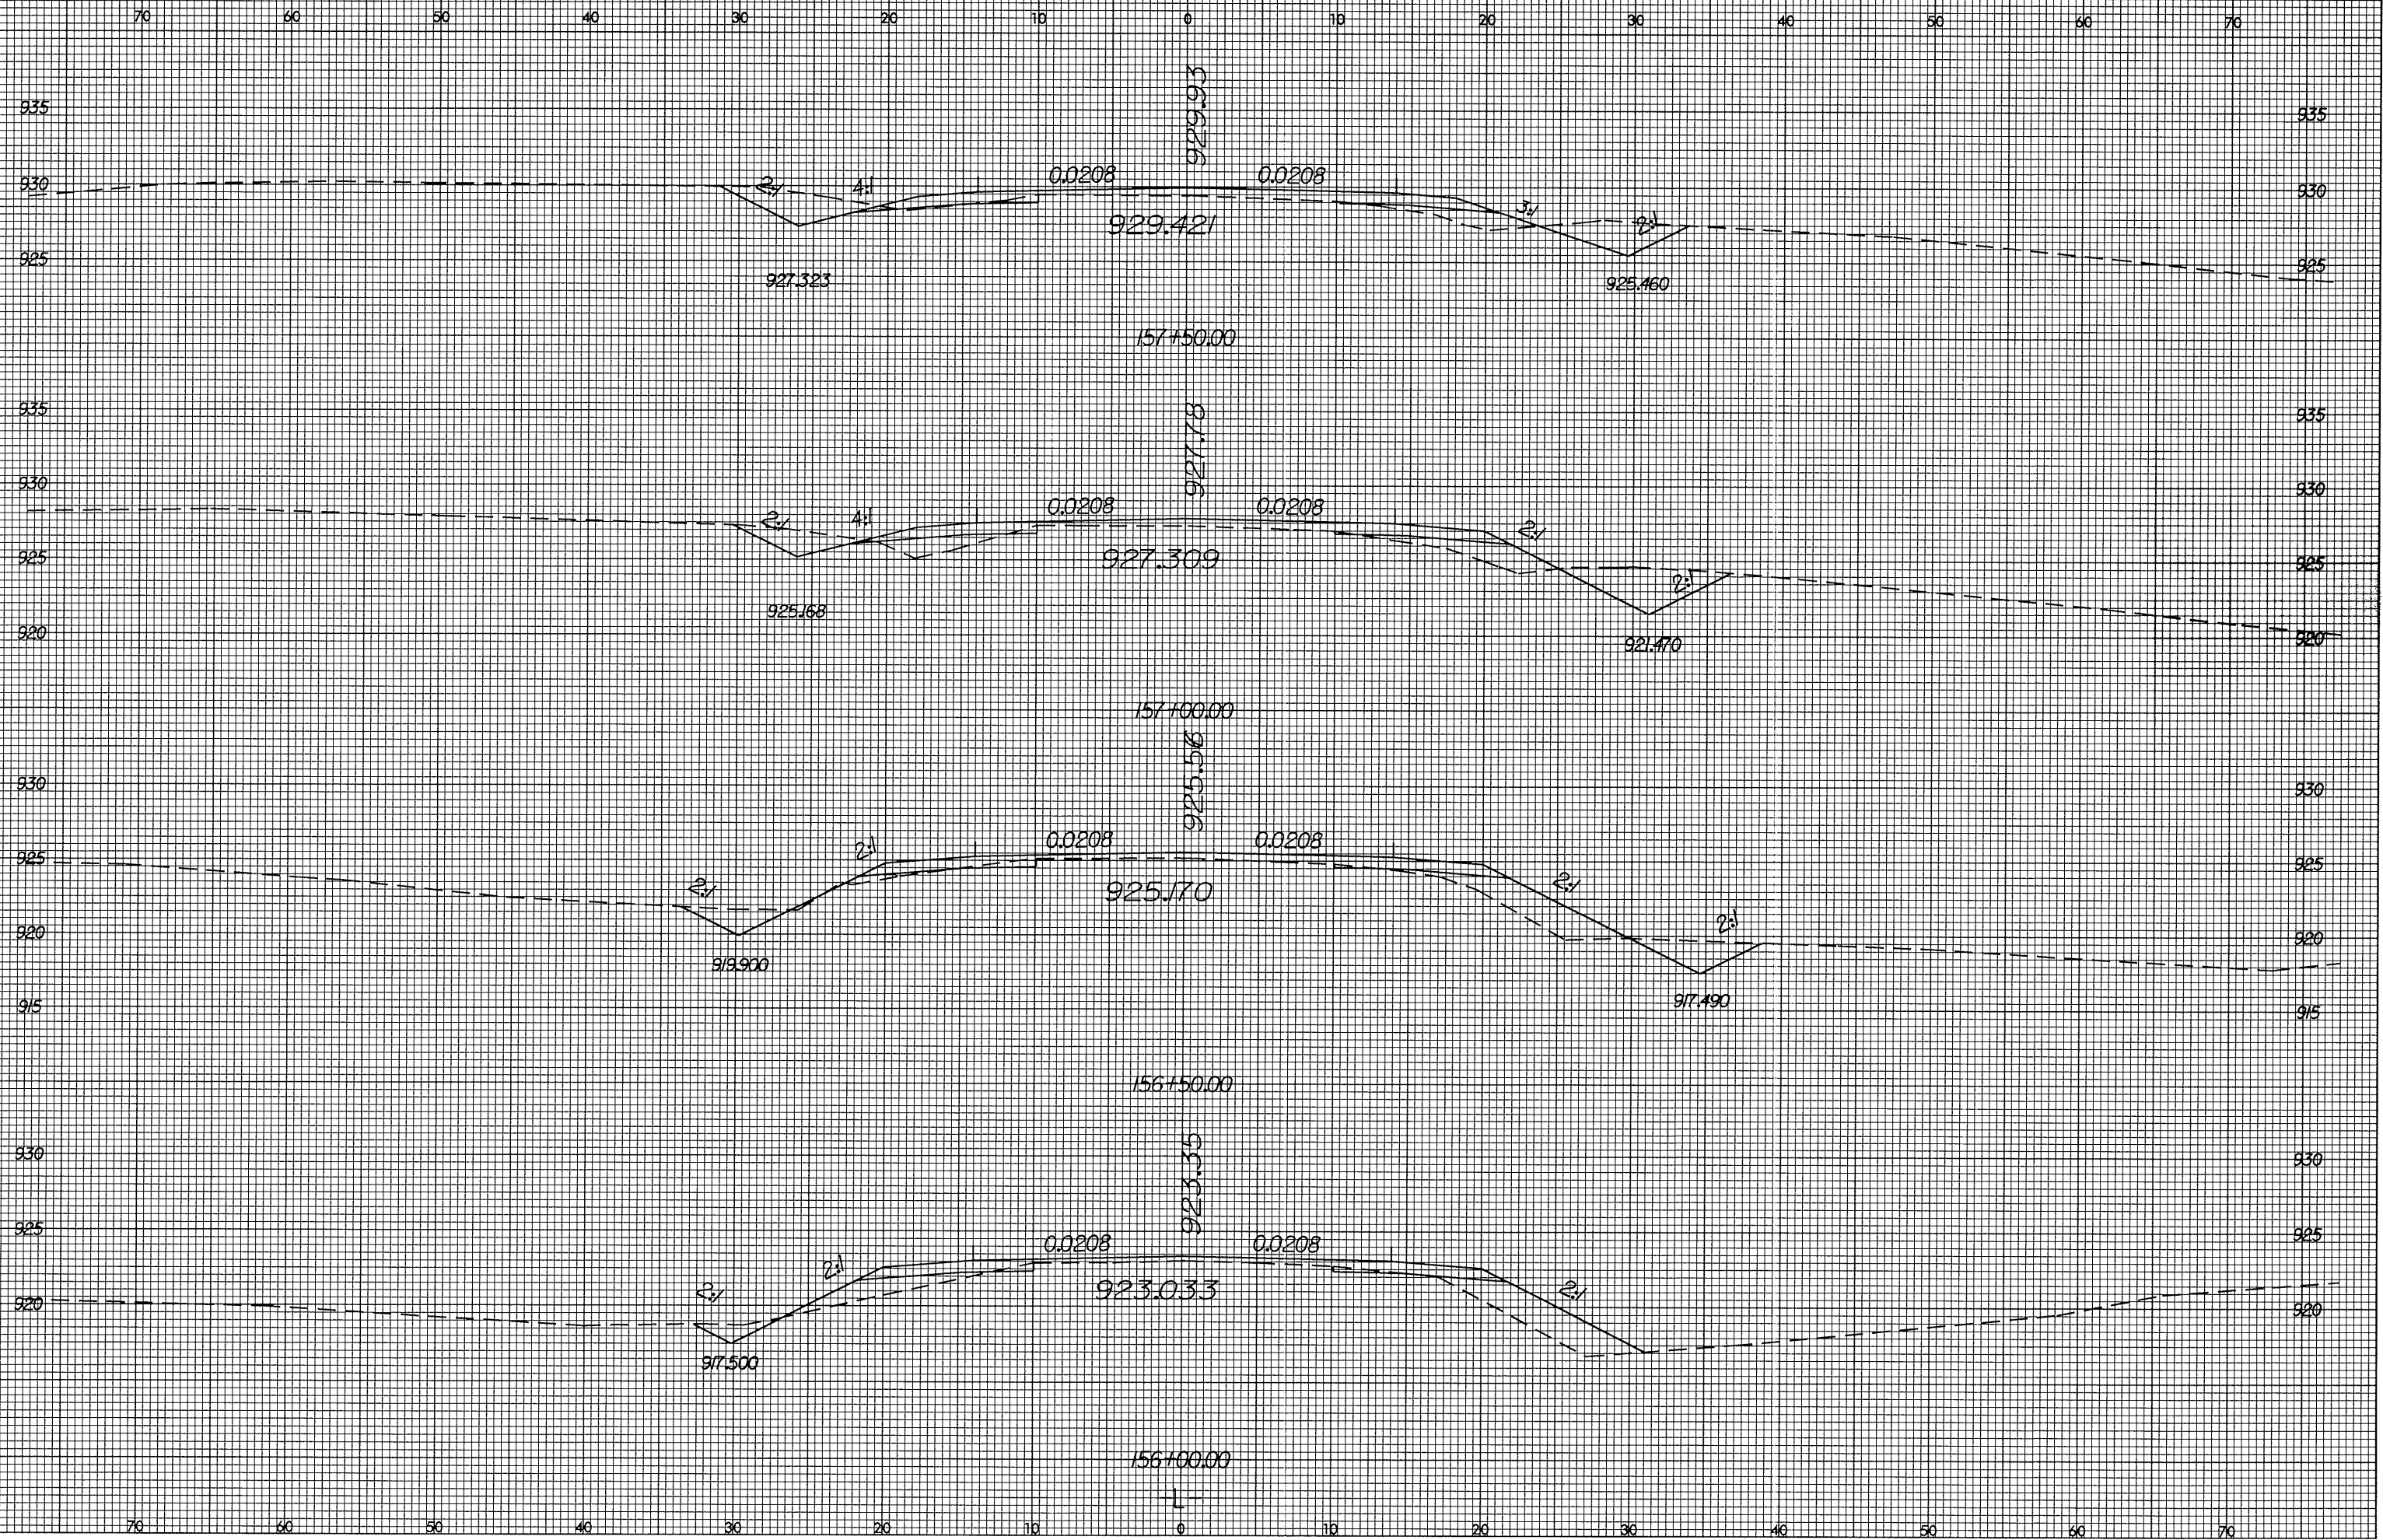

PROJ. REFERENCE NO.	SHEET NO.
R-3427	X-82



5-JUL-2004 0:40:47
C:\PLOT\11\1147\1147.DWG
D:\CADD\SR\1147.dgn