


8/23/99

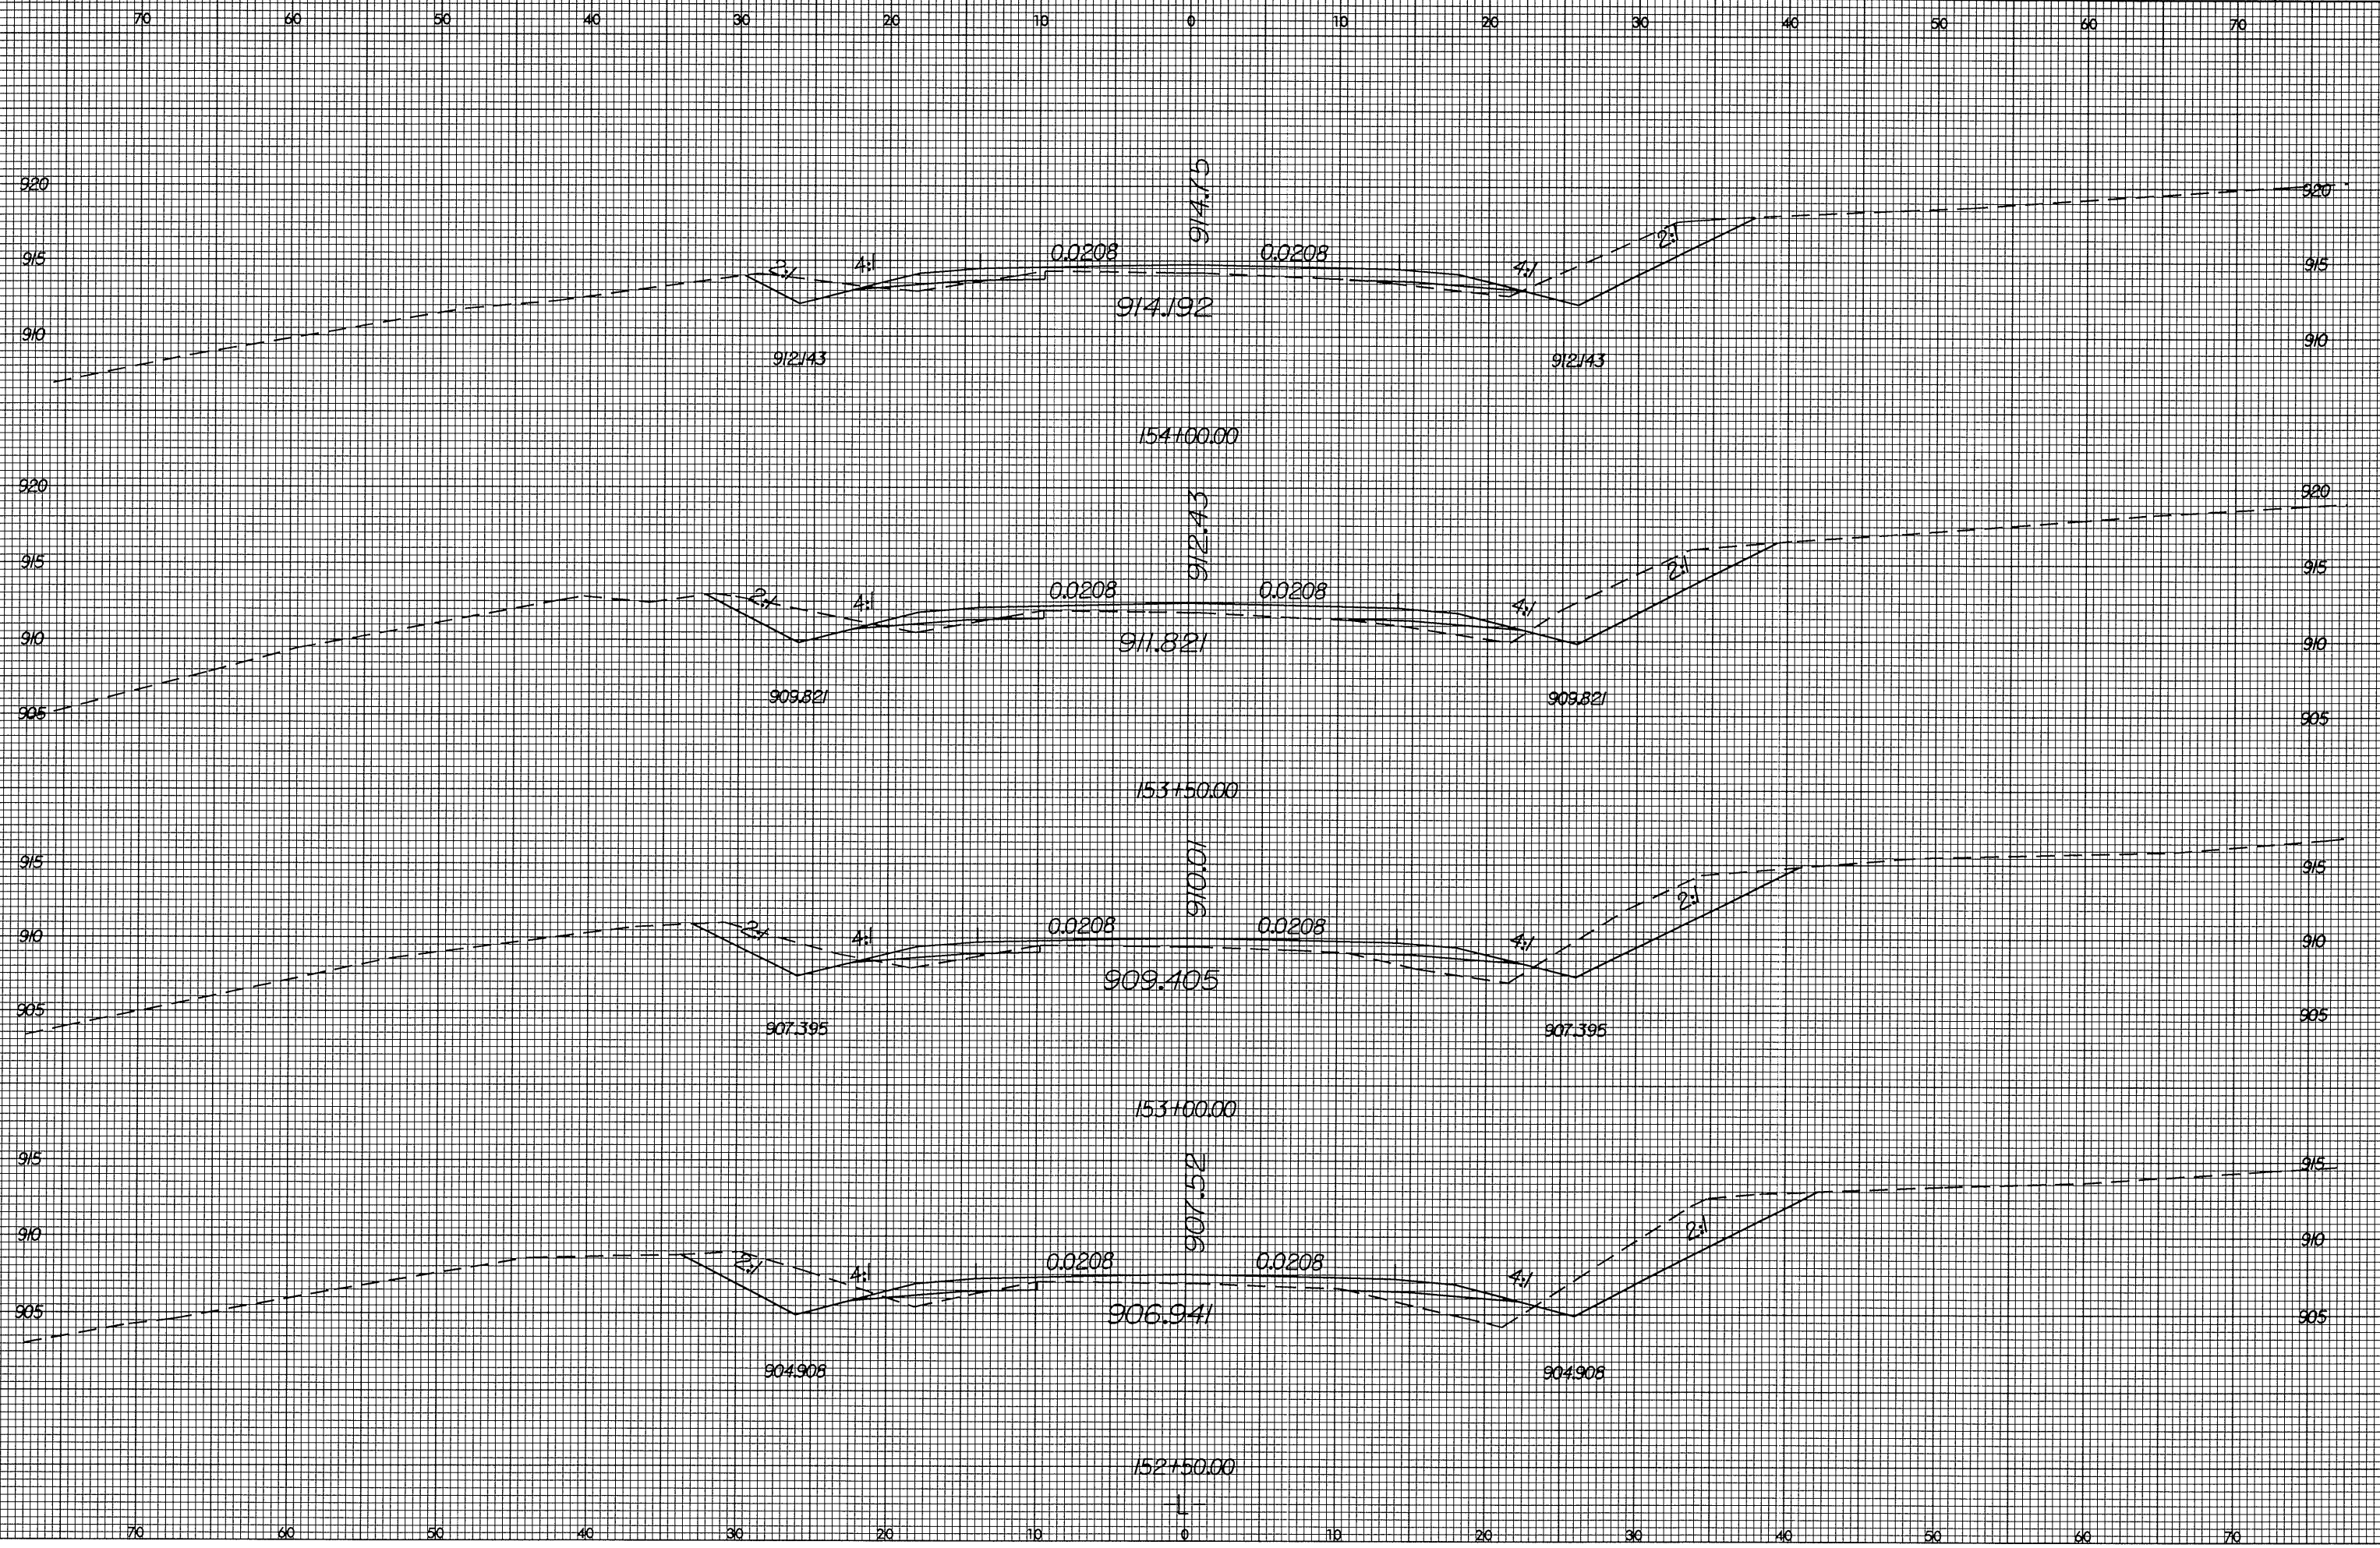

PROJ. REFERENCE NO. R-3427	SHEET NO. X-80
-------------------------------	-------------------



5-JUL-2004 09:37  
R:\NOV\11347\11347.dwg  
User: A1-DIGEST